




TOPG MADE JUNE, 1980
 NOTE: SHADED BUILDINGS ARE LOWER LEVEL BUILDINGS
 (BUILDINGS WHOSE FLOOR IS LOWER THAN MAIN
 GRADE)

VICINITY MAP
 1" = 1000'

PRELIMINARY PLAT
 UNION STATION ADDITION



RQR
 THE CITY OF WICHITA
 K. O. TAYLOR, P.E.
 JULY 24, 1980

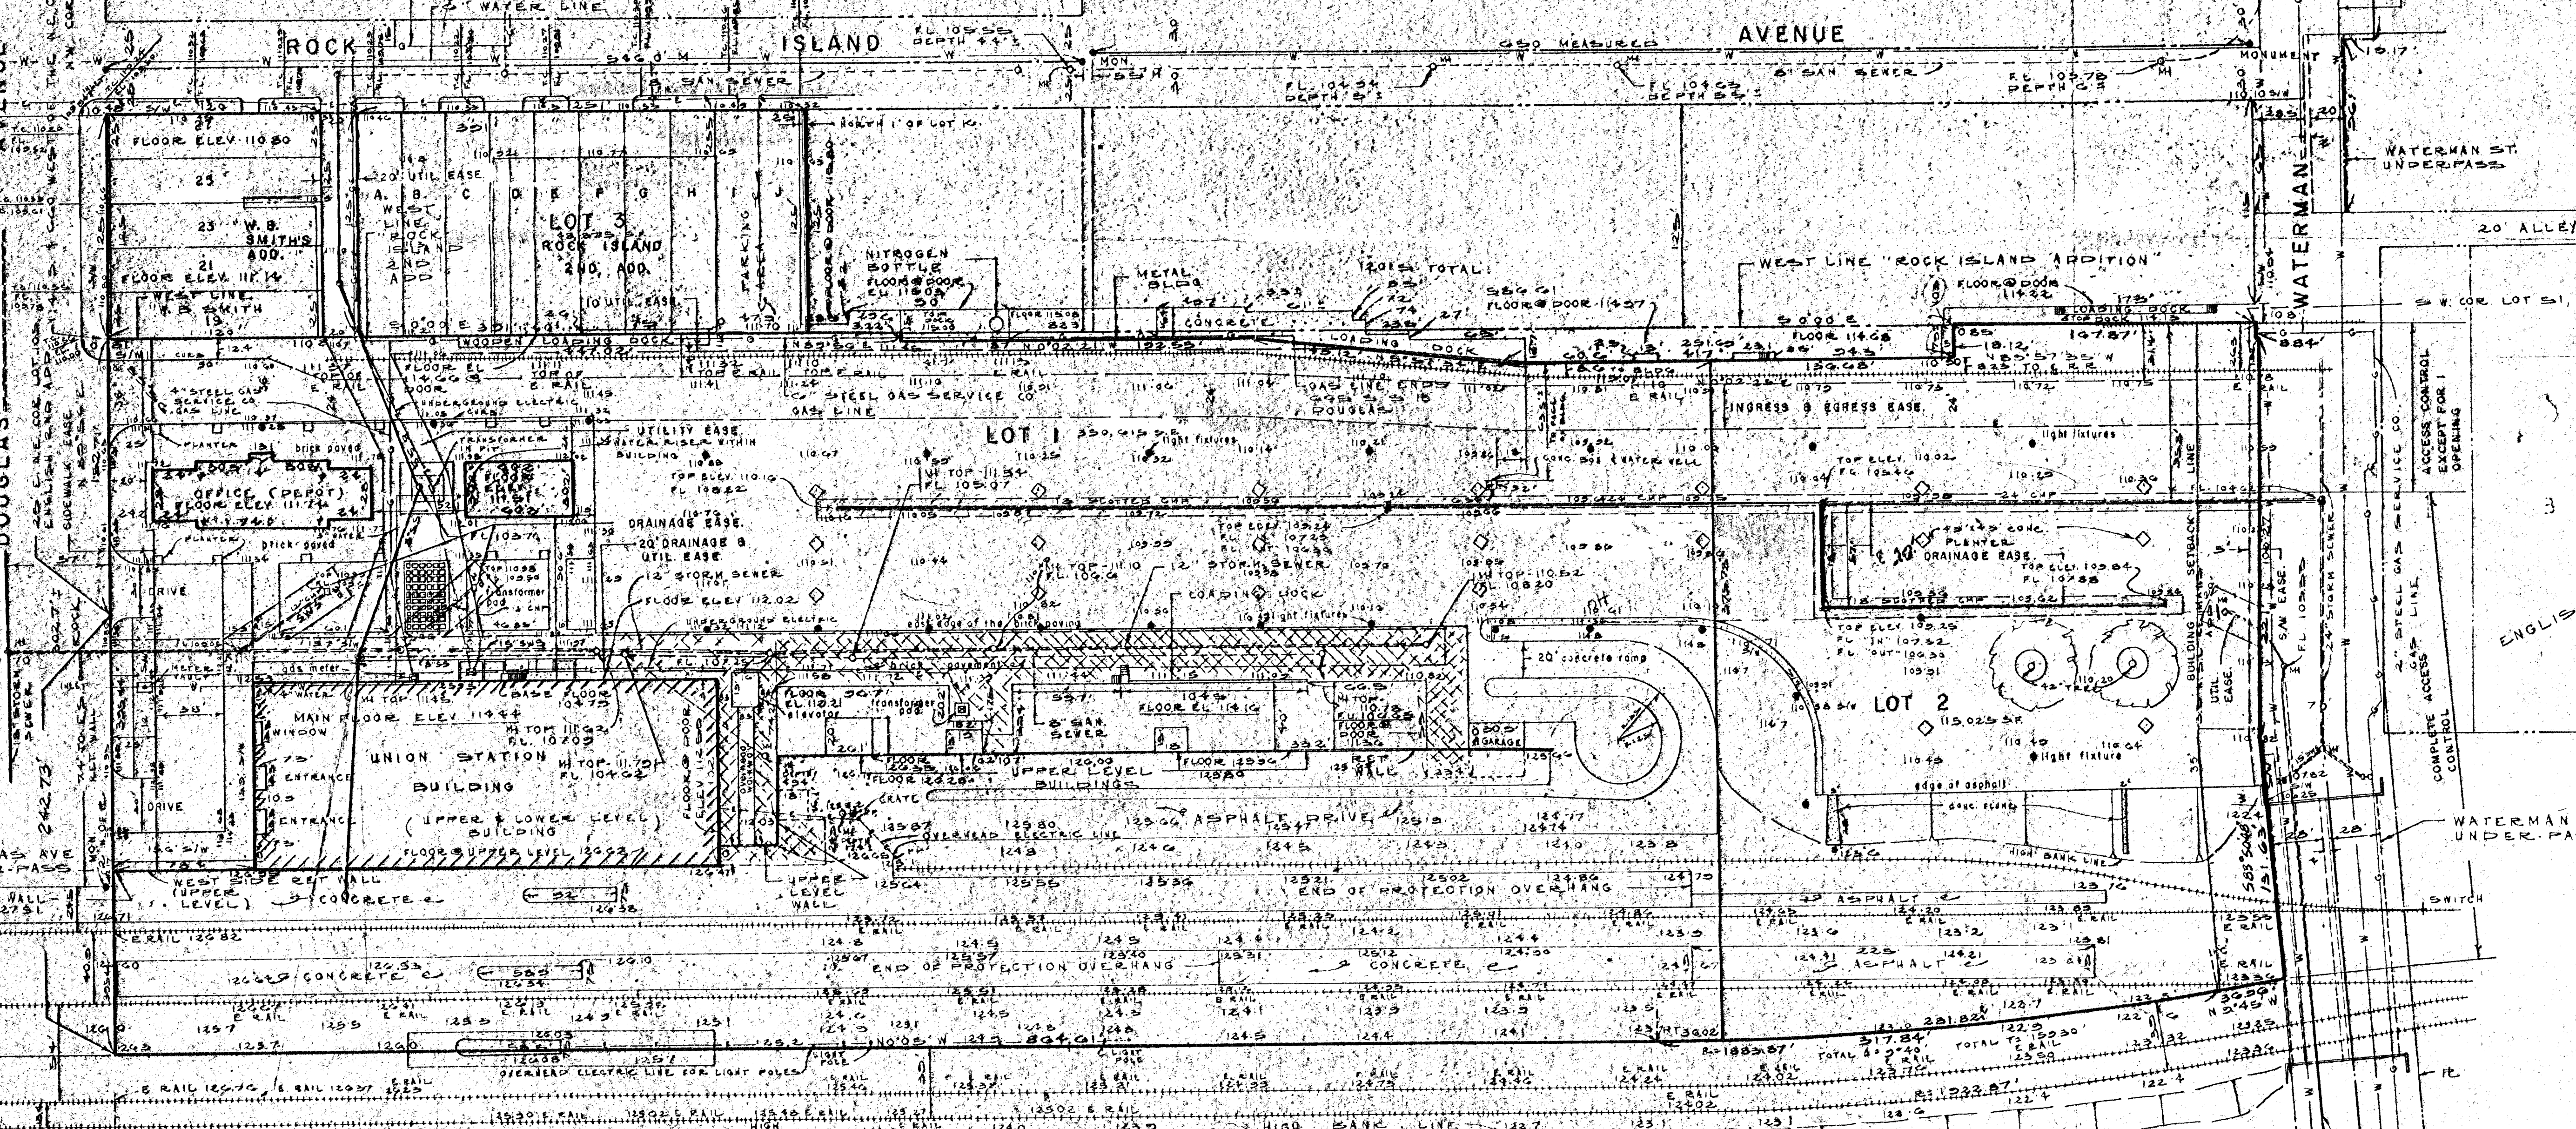

ACCESS CONTROL EXCEPT FOR OPENINGS

ACCESS CONTROL EXCEPT FOR OPENINGS

NOTE: exact location of building may vary 2' due to footings or other unforeseen obstacles of existing Salvation Army building.

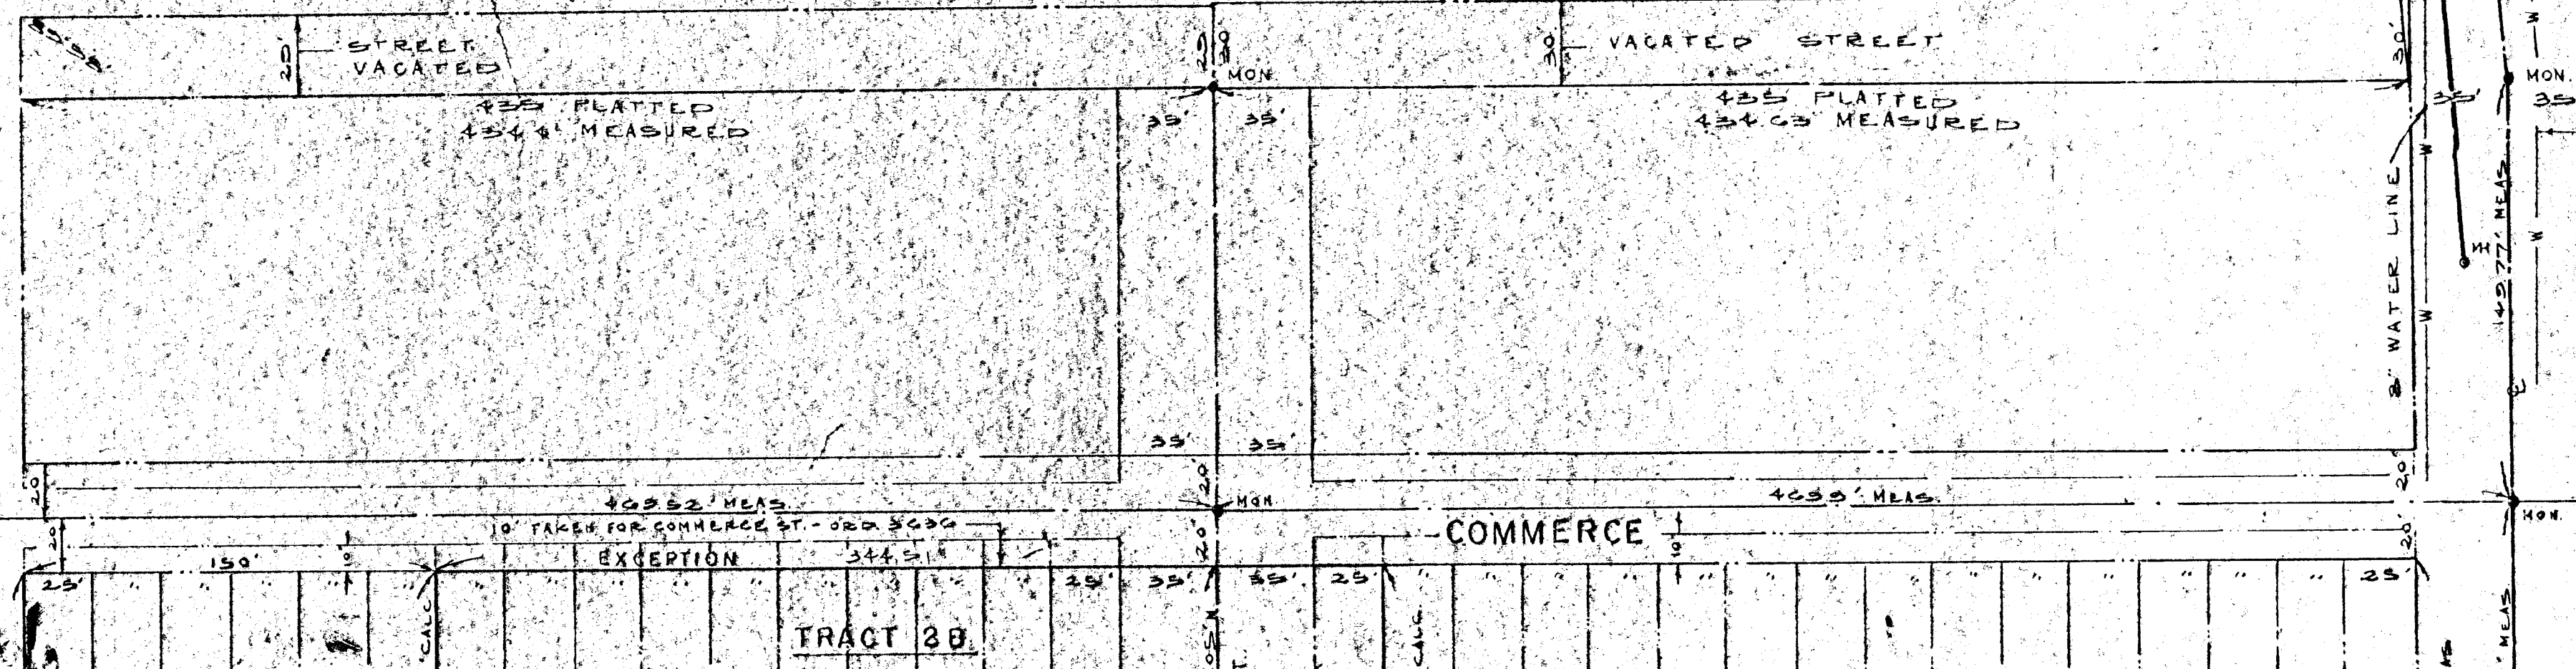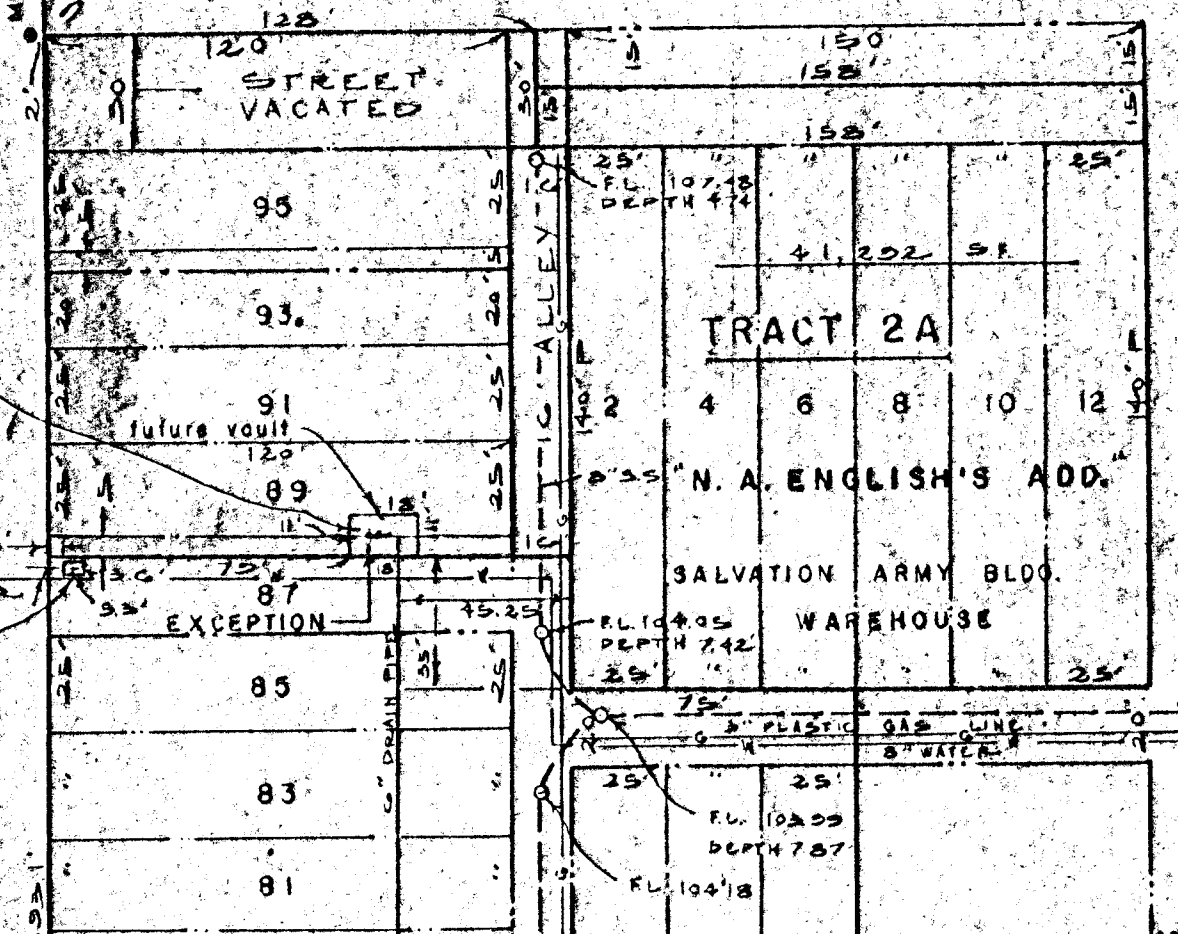

LEGEND

- G - GAS SERVICE CO. GAS LINE
- W - WATER LINE
- S - SANITARY SEWER (SIZE NOTED)
- C - STORM SEWER (SIZE NOTED)