




VICINITY MAP
1:1000

PRELIMINARY PLAT UNION STATION ADDITION

FOR
THE CITY OF WICHITA
K.O. TAYLOR, P.E.
JULY 24, 1980

TOPS MADE JUNE, 1980
NOTE SHADED BUILDINGS ARE LOWER LEVEL BUILDINGS
(BUILDINGS WHOSE FLOOR IS LOWER THAN MAIN
RAILROADS)

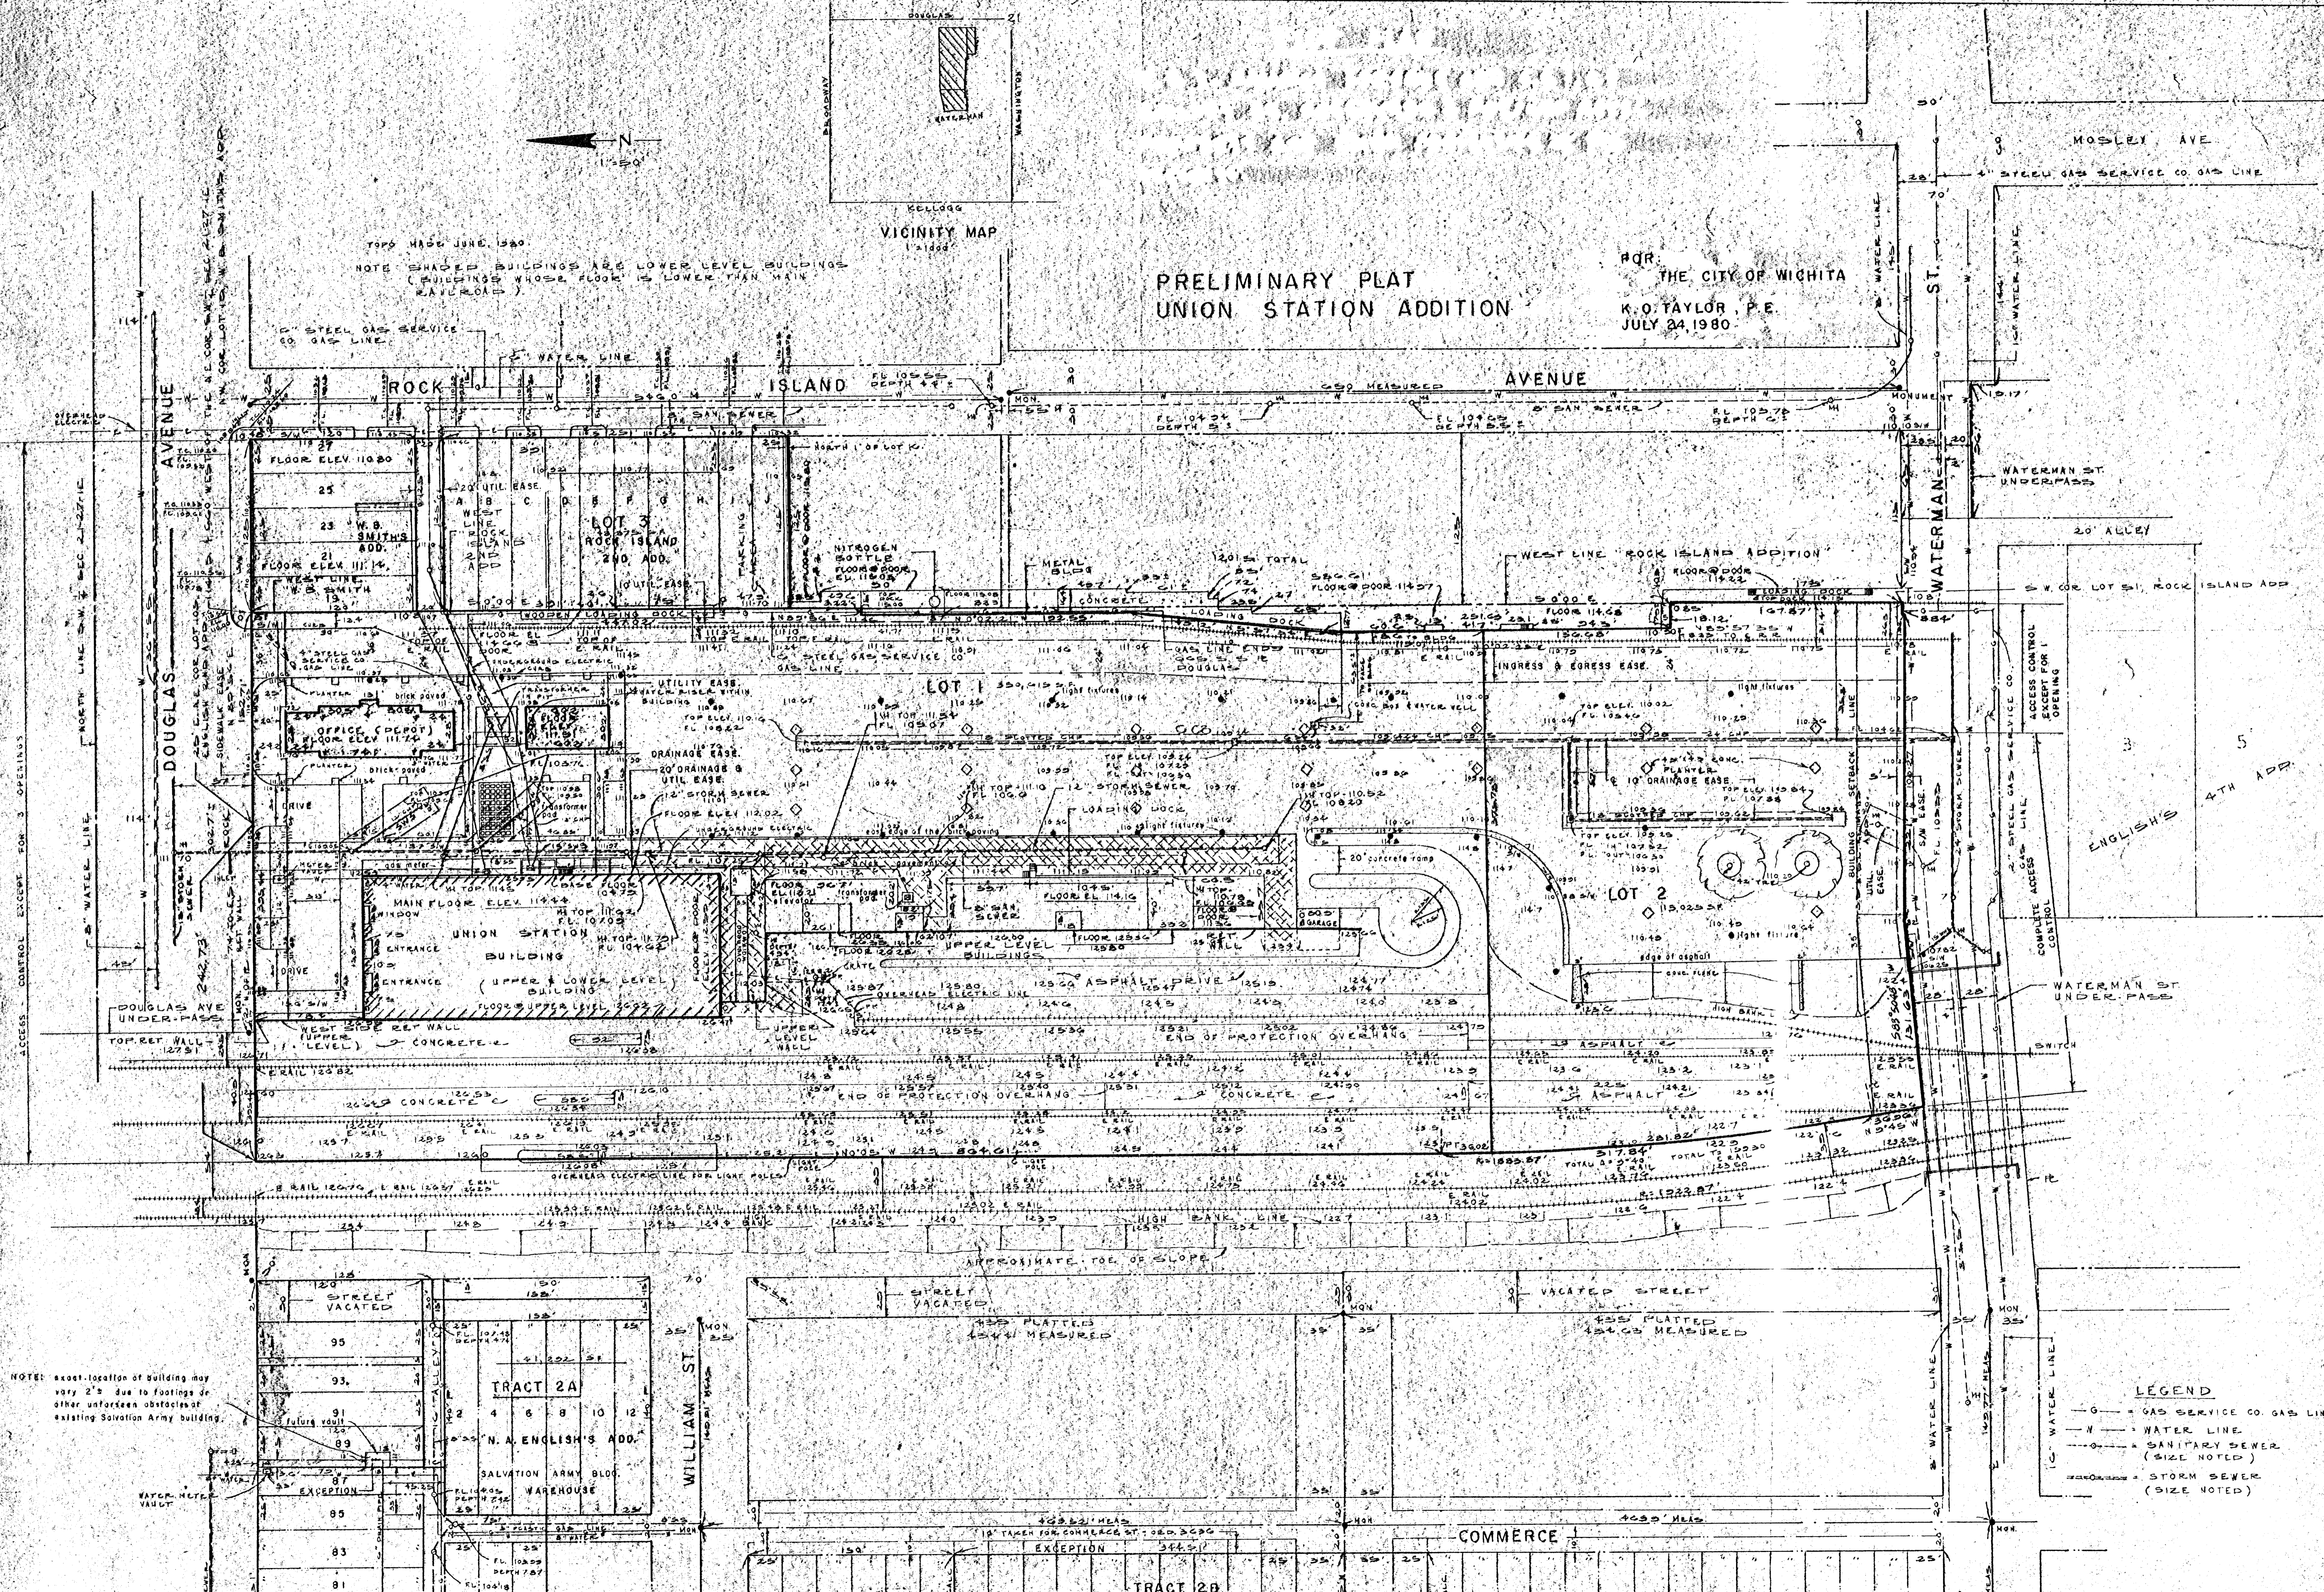

ACCESS CONTROL EXCEPT FOR 3 OPERATIONS

COMPLETE ACCESS CONTROL EXCEPT FOR 1 OPERATIONS

NOTE: exact location of building may vary 2'± due to footings or other unforeseen obstacles at existing Salvation Army building.

- LEGEND**
- G- GAS SERVICE CO. GAS LINE
 - W- WATER LINE
 - S- SANITARY SEWER (SIZE NOTED)
 - SS- STORM SEWER (SIZE NOTED)

