
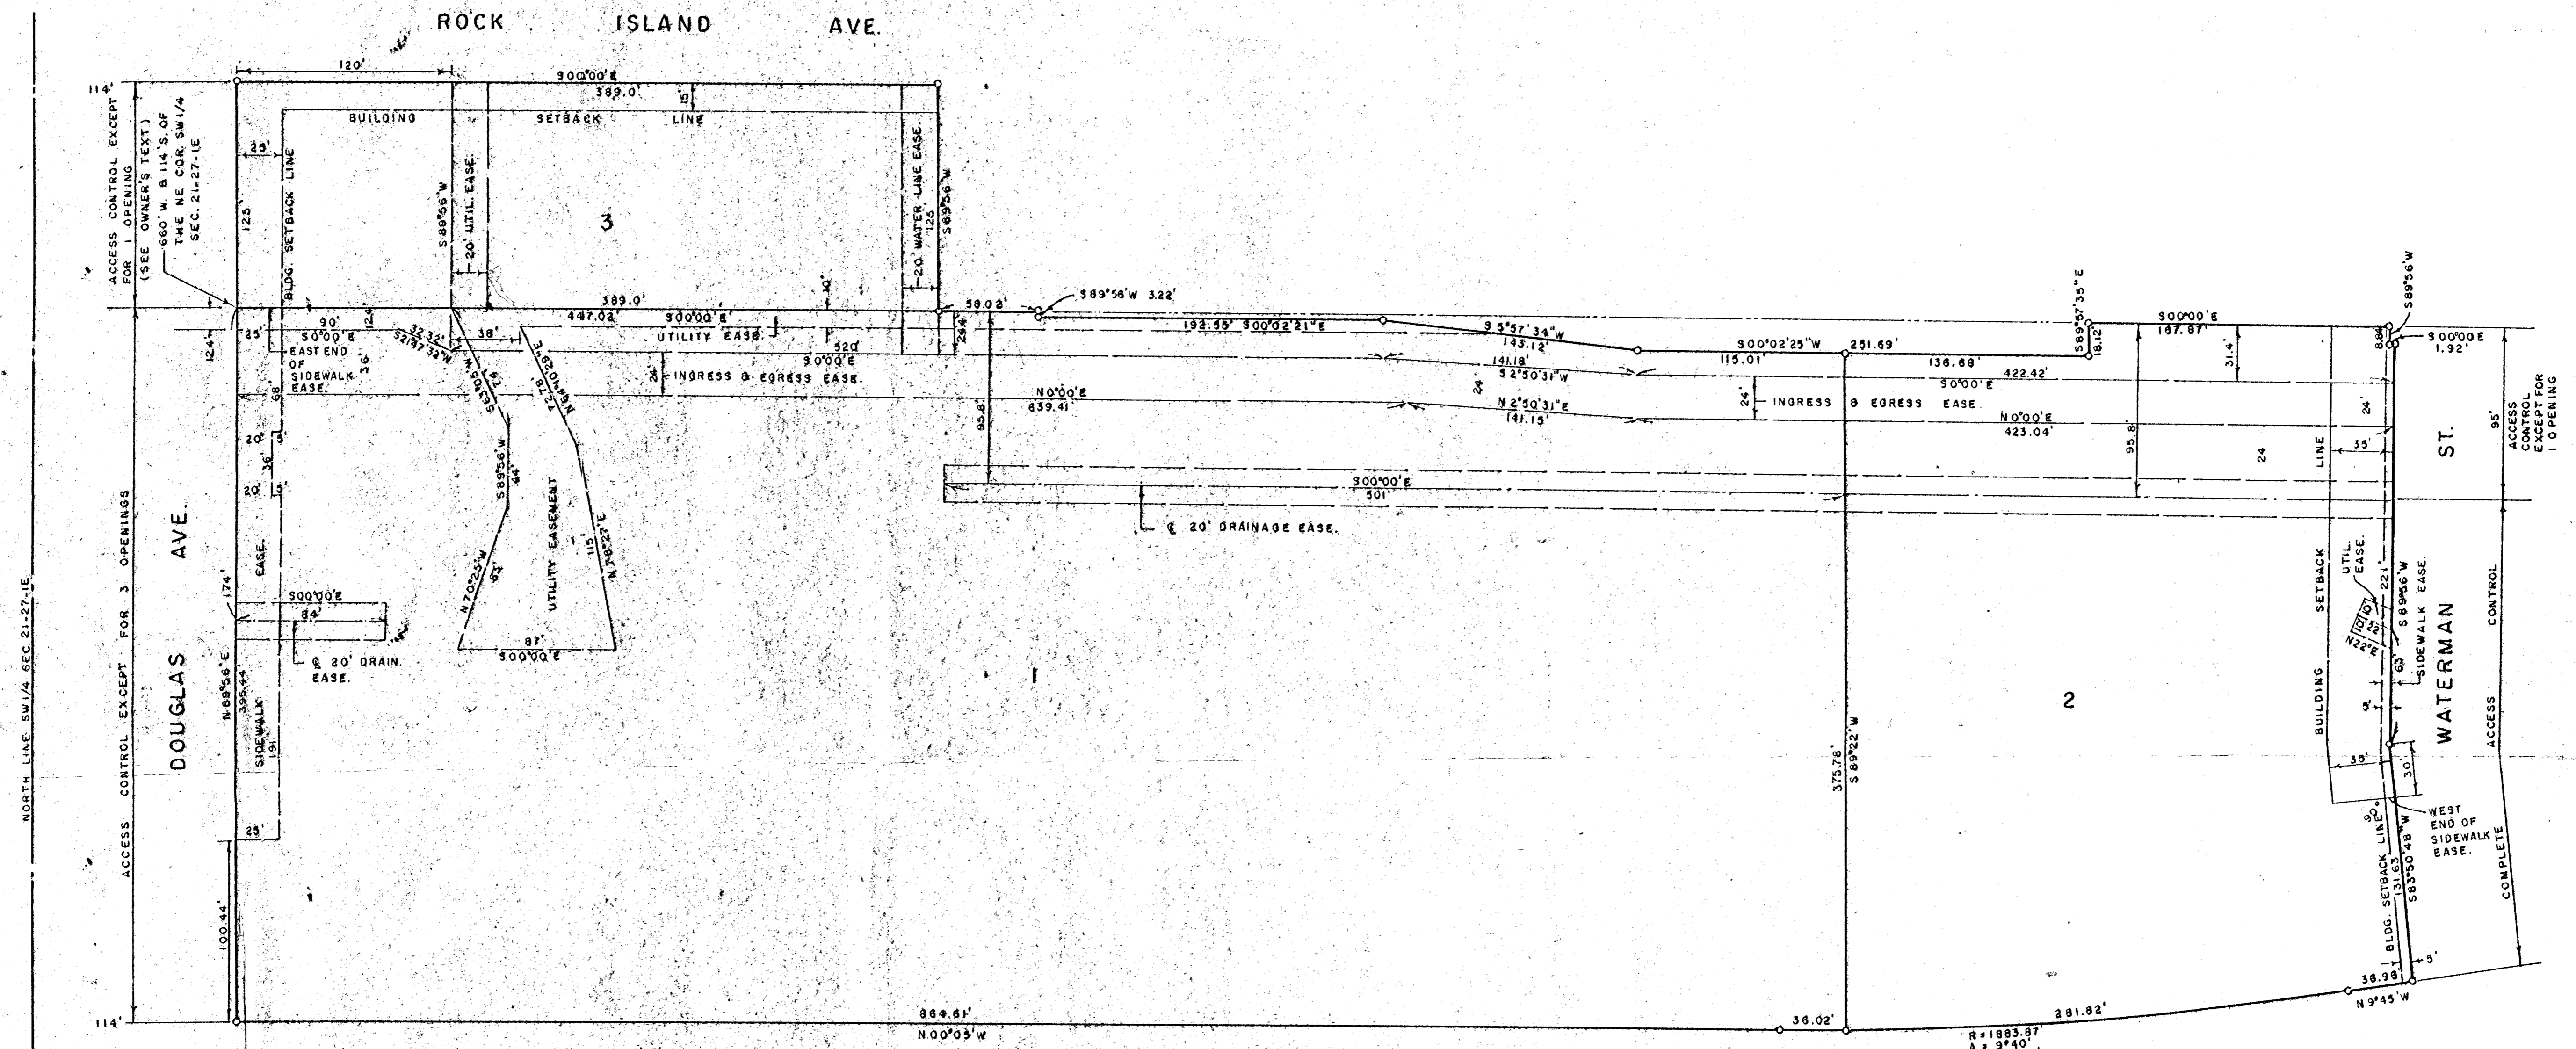


UNION STATION ADDITION

WICHITA, SEDGWICK COUNTY, KANSAS
SHEET 1 OF 2 SHEETS

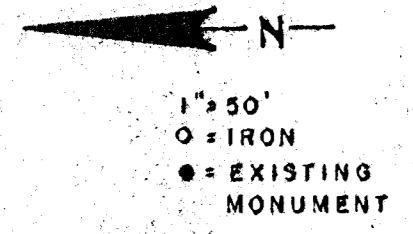

R = 1883.87'
Δ = 3°40'
T = 159.30'
L = 317.84'