


TOPO MADE JUNE, 1980.  
 NOTE: SHADED BUILDINGS ARE LOWER LEVEL BUILDINGS  
 (BUILDINGS WHOSE FLOOR IS LOWER THAN MAIN  
 RAILROAD)

VICINITY MAP  
 1" = 1000'

SKETCH PLAT  
 UNION STATION ADDITION

FOR:  
 THE CITY OF WICHITA  
 K. O. TAYLOR, P.E.  
 JULY 7, 1980

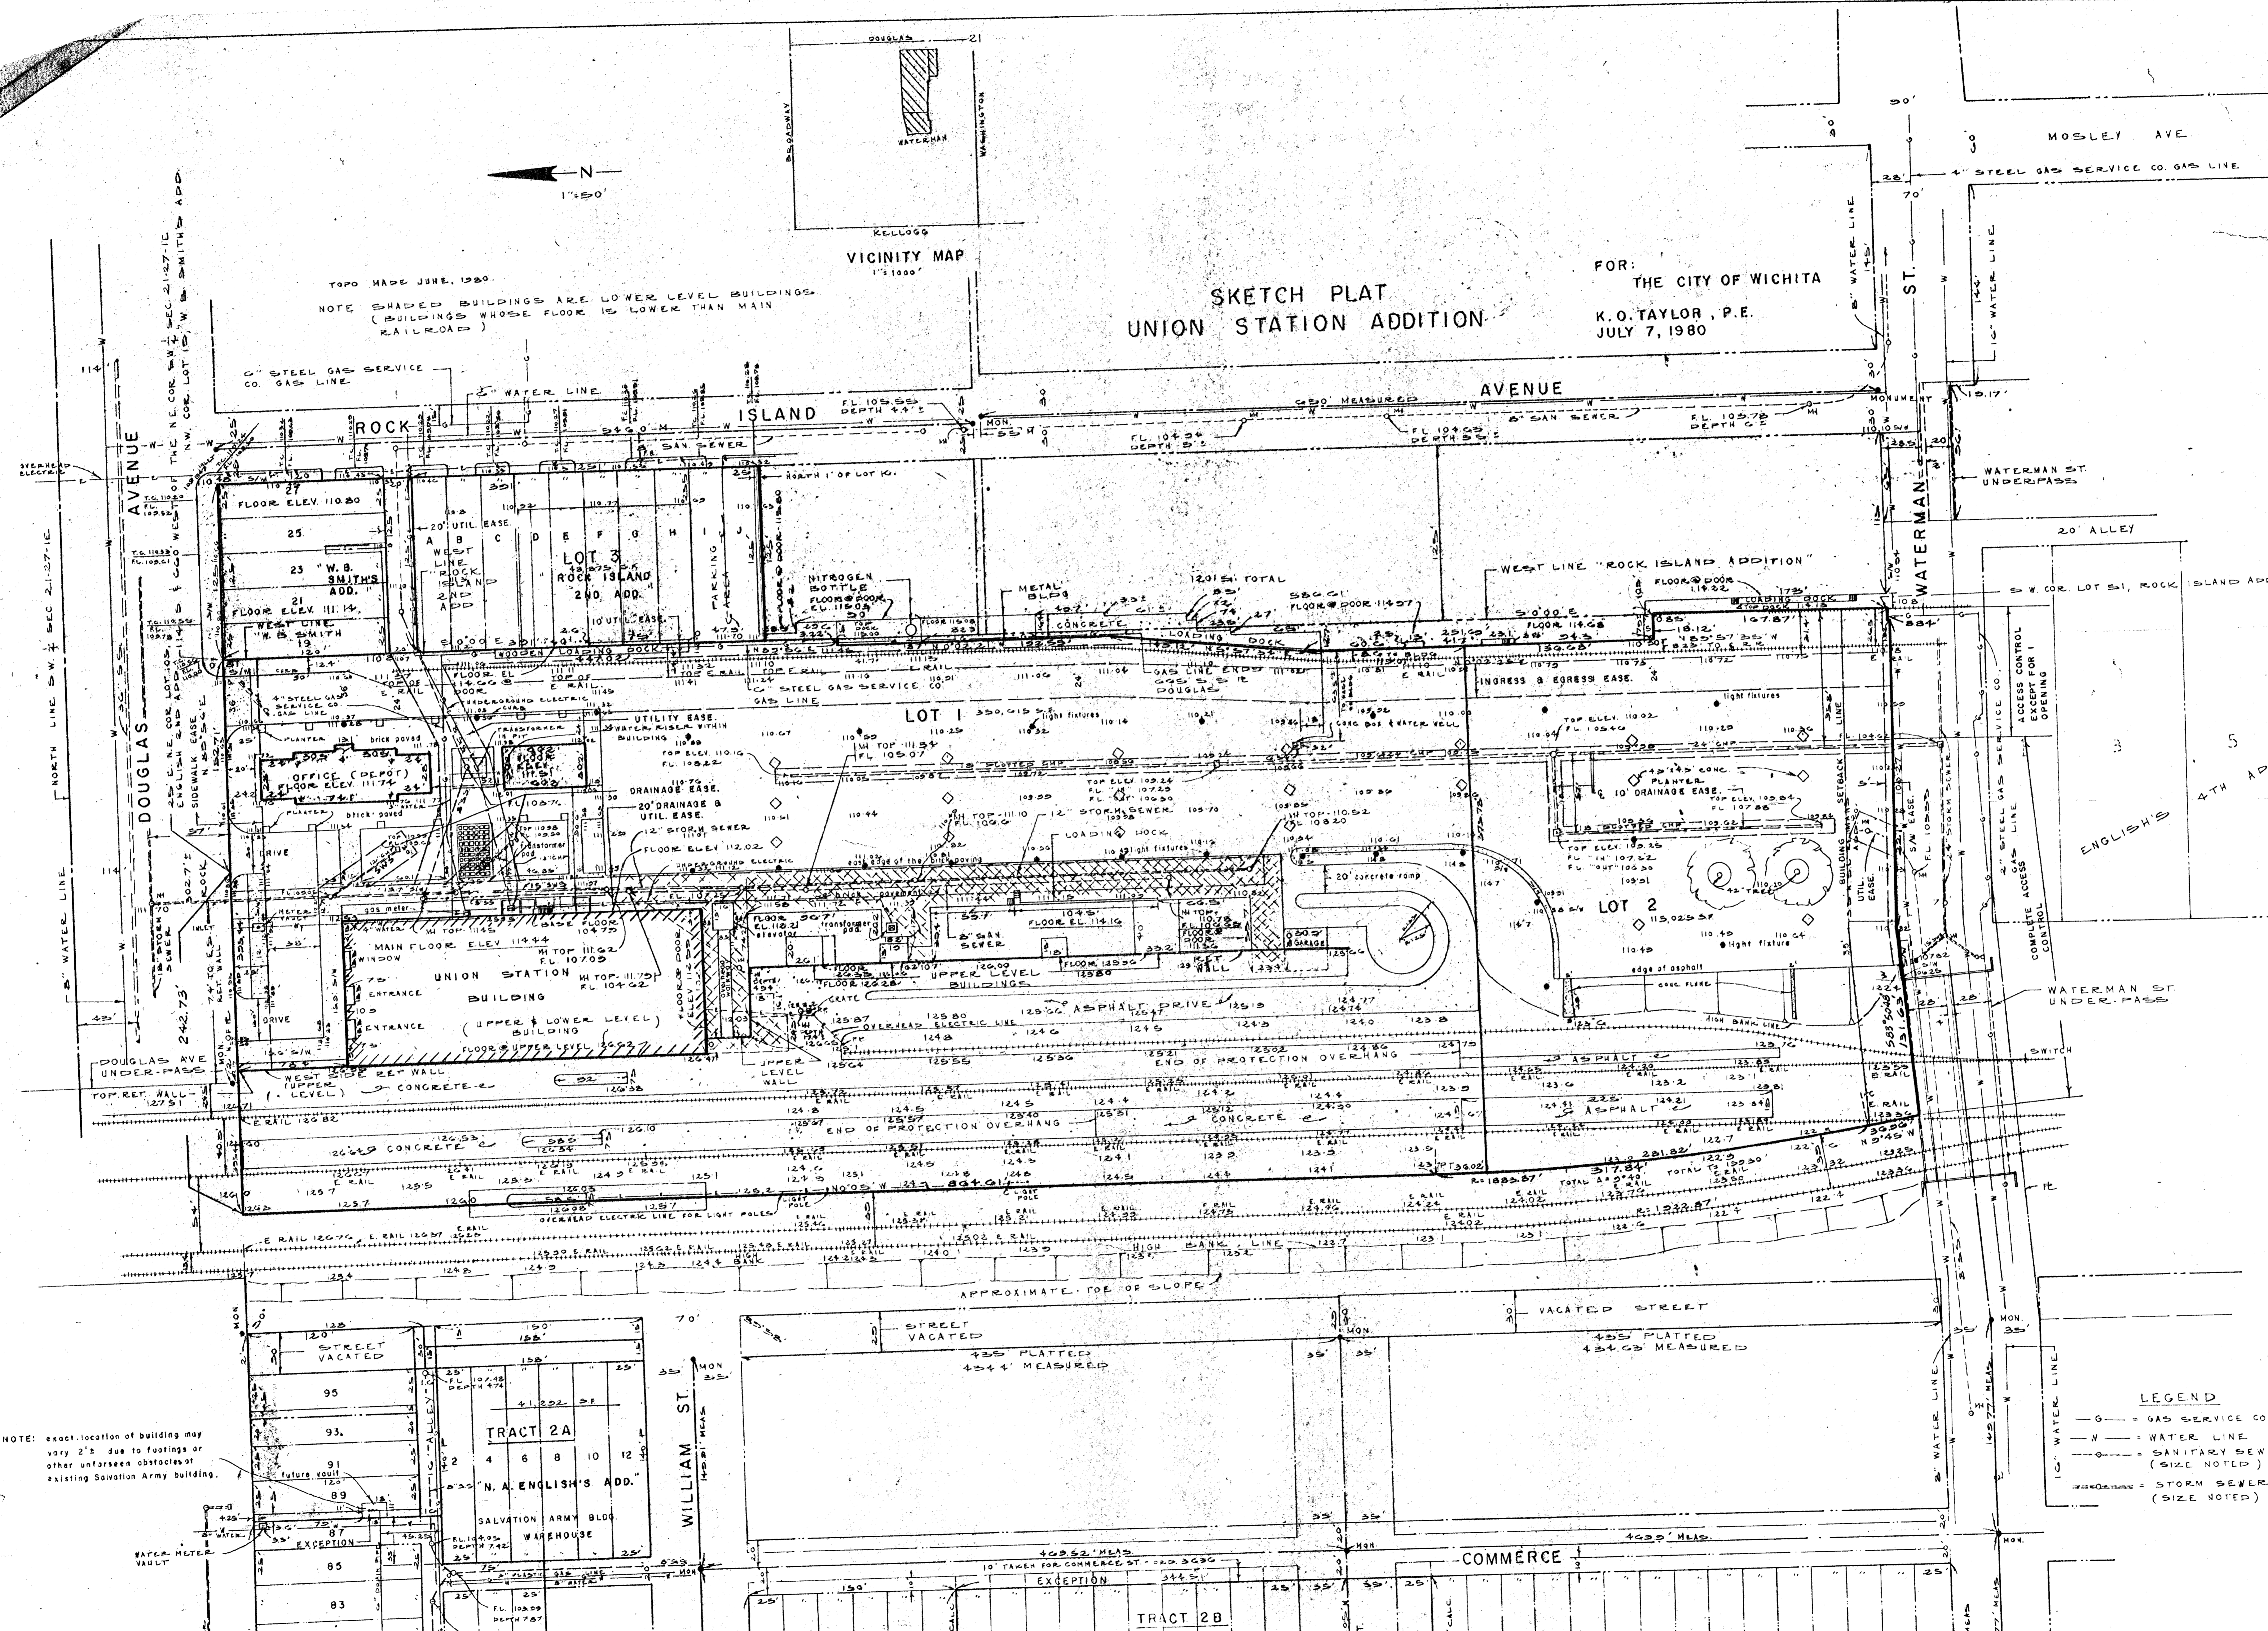

NOTE: exact location of building may vary 2'± due to footings or other unforeseen obstacles at existing Salvation Army building.

LEGEND  
 — G — = GAS SERVICE CO. GAS LINE  
 — W — = WATER LINE  
 — S — = SANITARY SEWER (SIZE NOTED)  
 — SS — = STORM SEWER (SIZE NOTED)

