
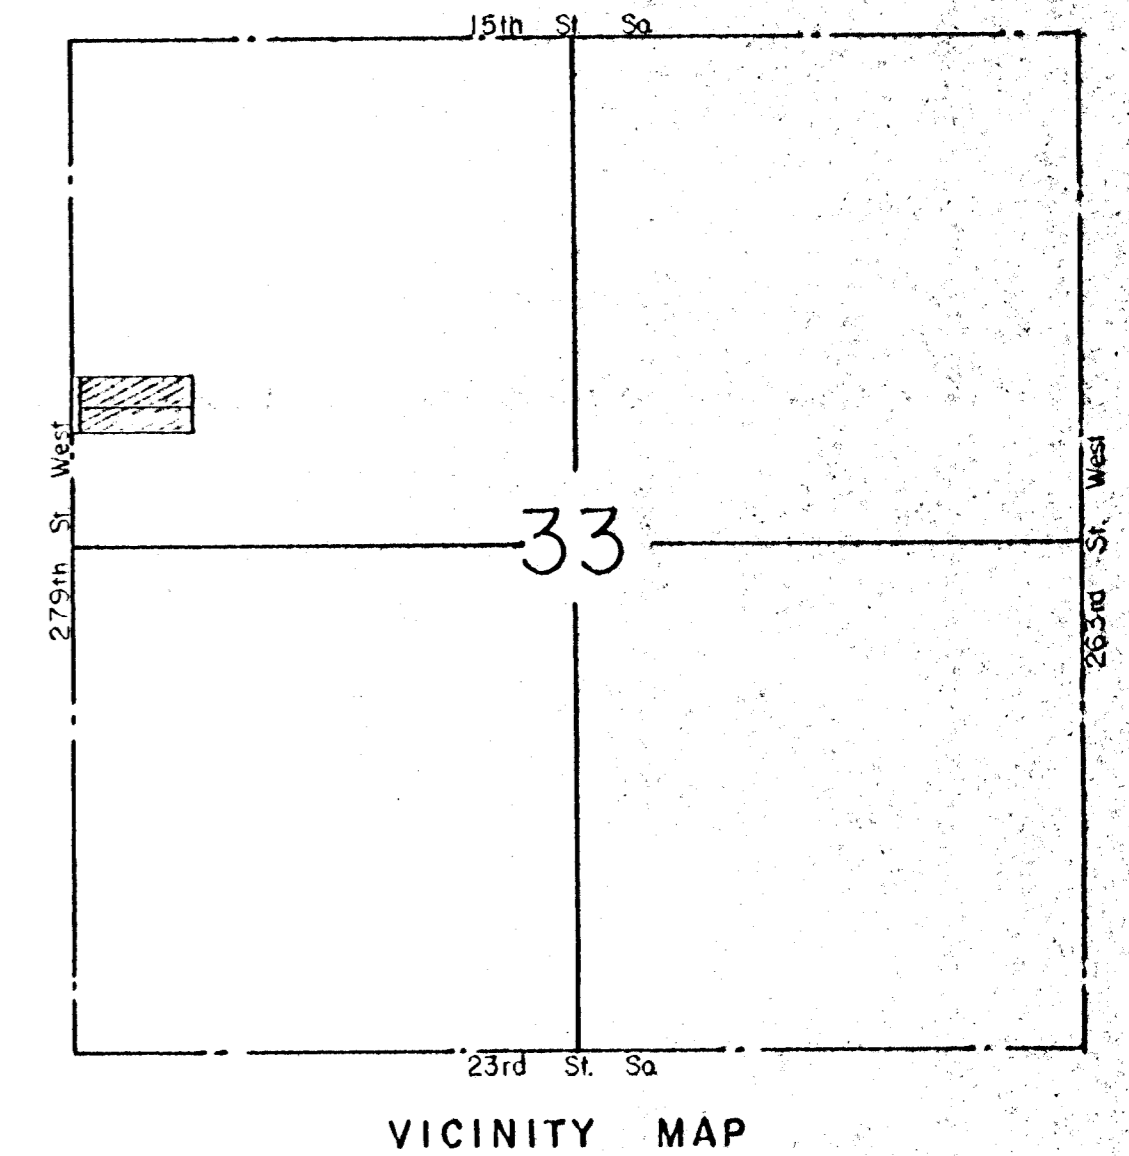
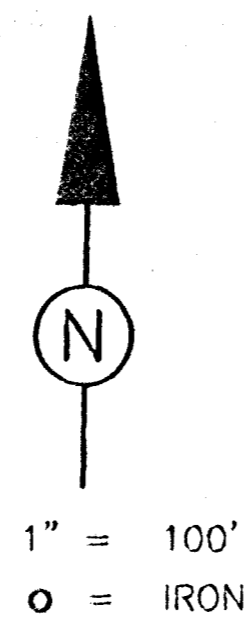


PRELIMINARY PLAT  
MILES COUNTRY LANE ADDITION  
SEDGWICK COUNTY, KANSAS

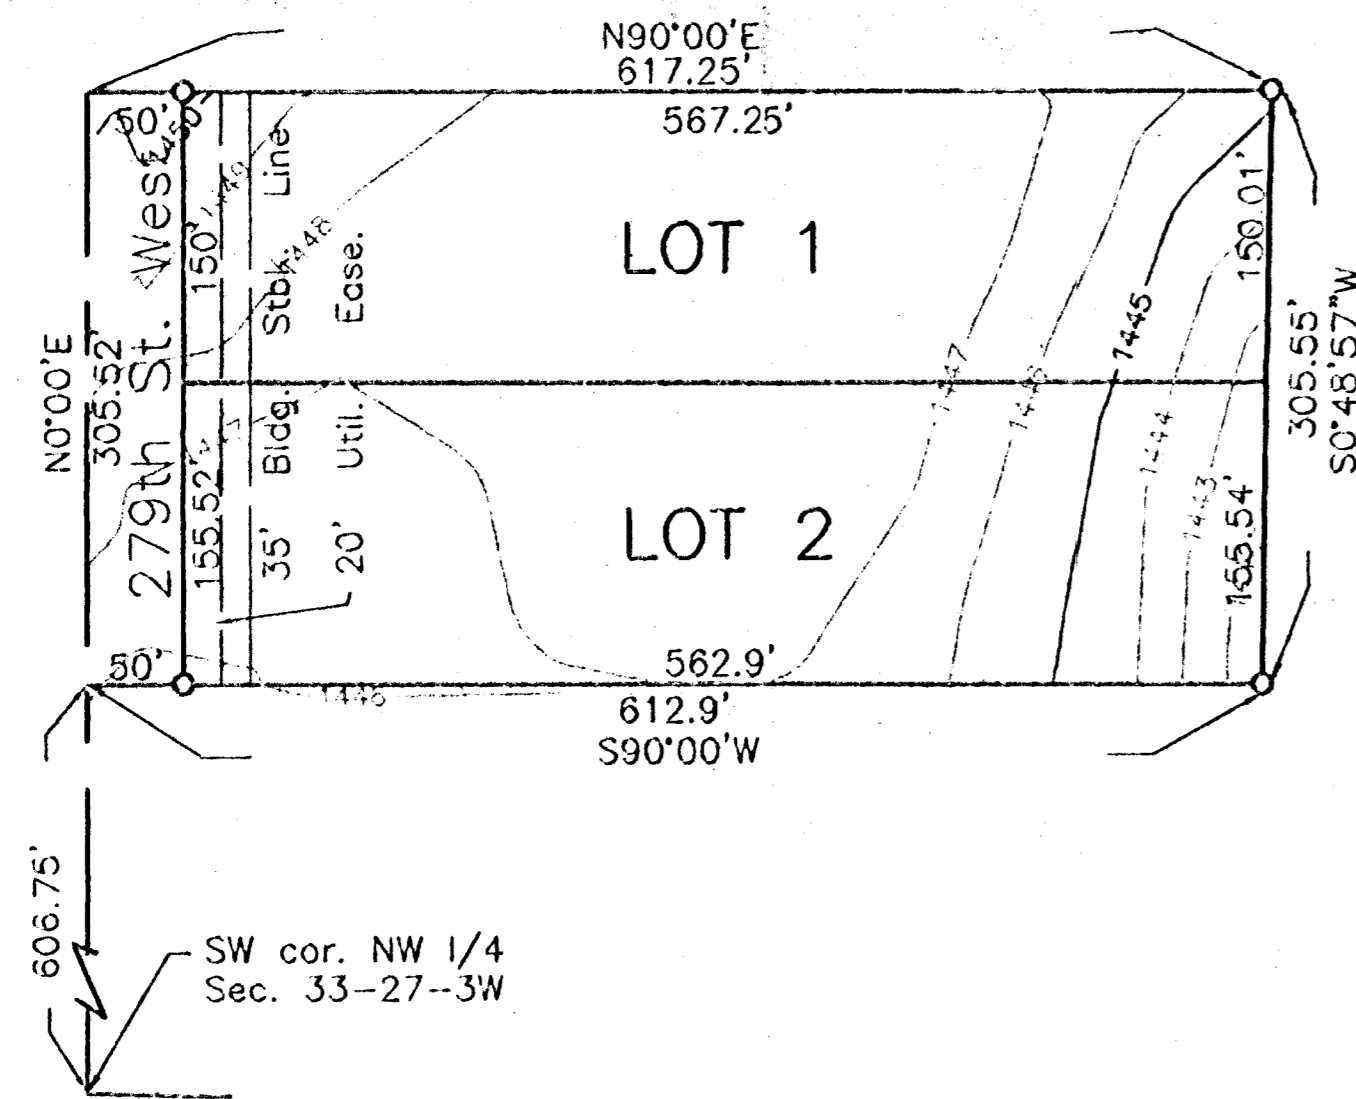

OWNERS: GENE MILES  
2148 S. 279TH ST. WEST  
GARDEN PLAIN, KS 67050

B.M. = ELEV. 1445.71 - [ ] cut on SE cor. of Hbgd.,  
40' NE of NW cor. NW 1/4  
Sec. 33 - 27 - 3W

TOPO MADE APRIL, 1998

SANDALWOOD SURVEYING INC.  
PO BOX 75083  
WICHITA, KS 67275-5083