

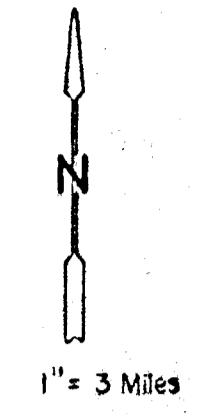


SISTERS OF ST. JOSEPH FOURTH ADDITION VICINITY MAP

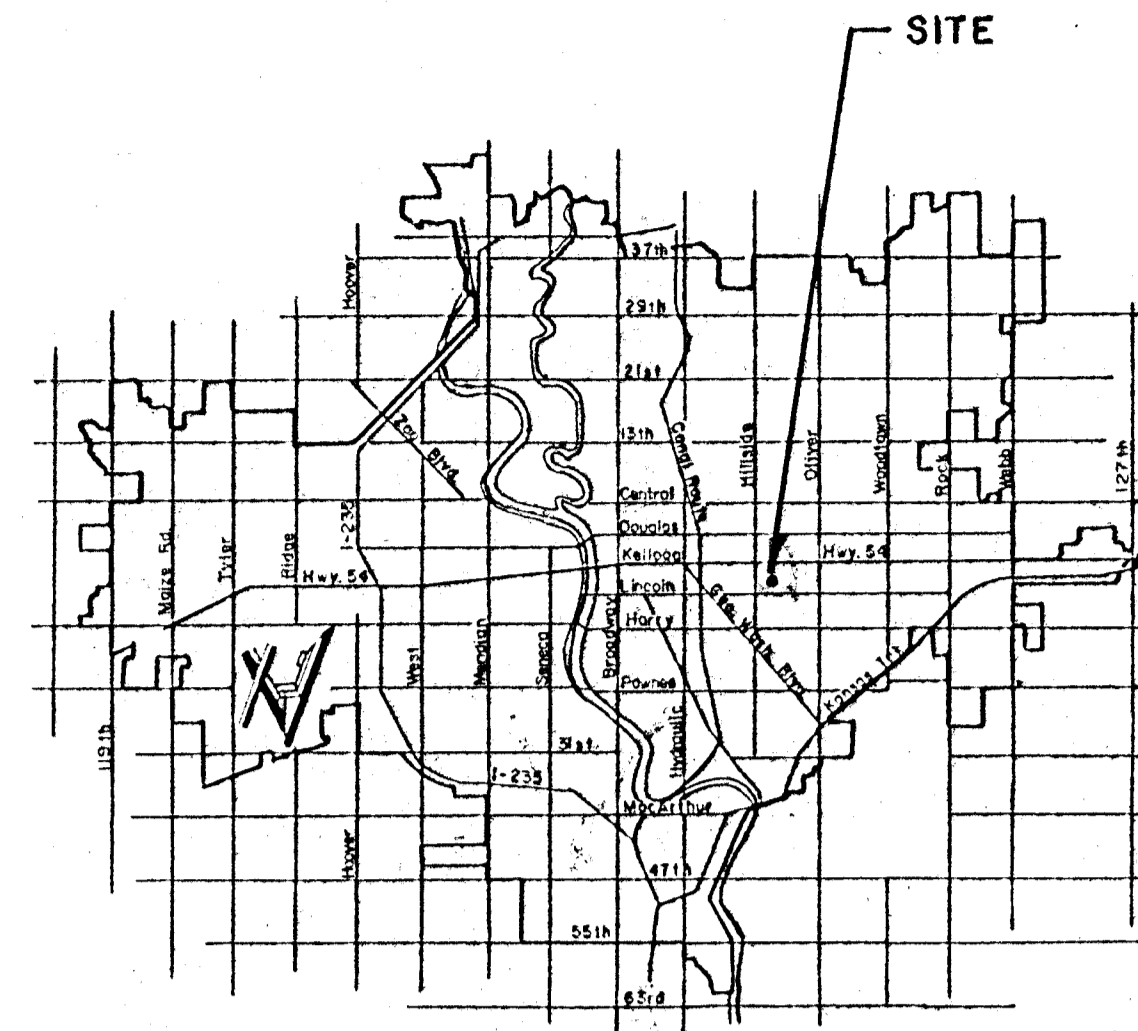

UNPLATTED

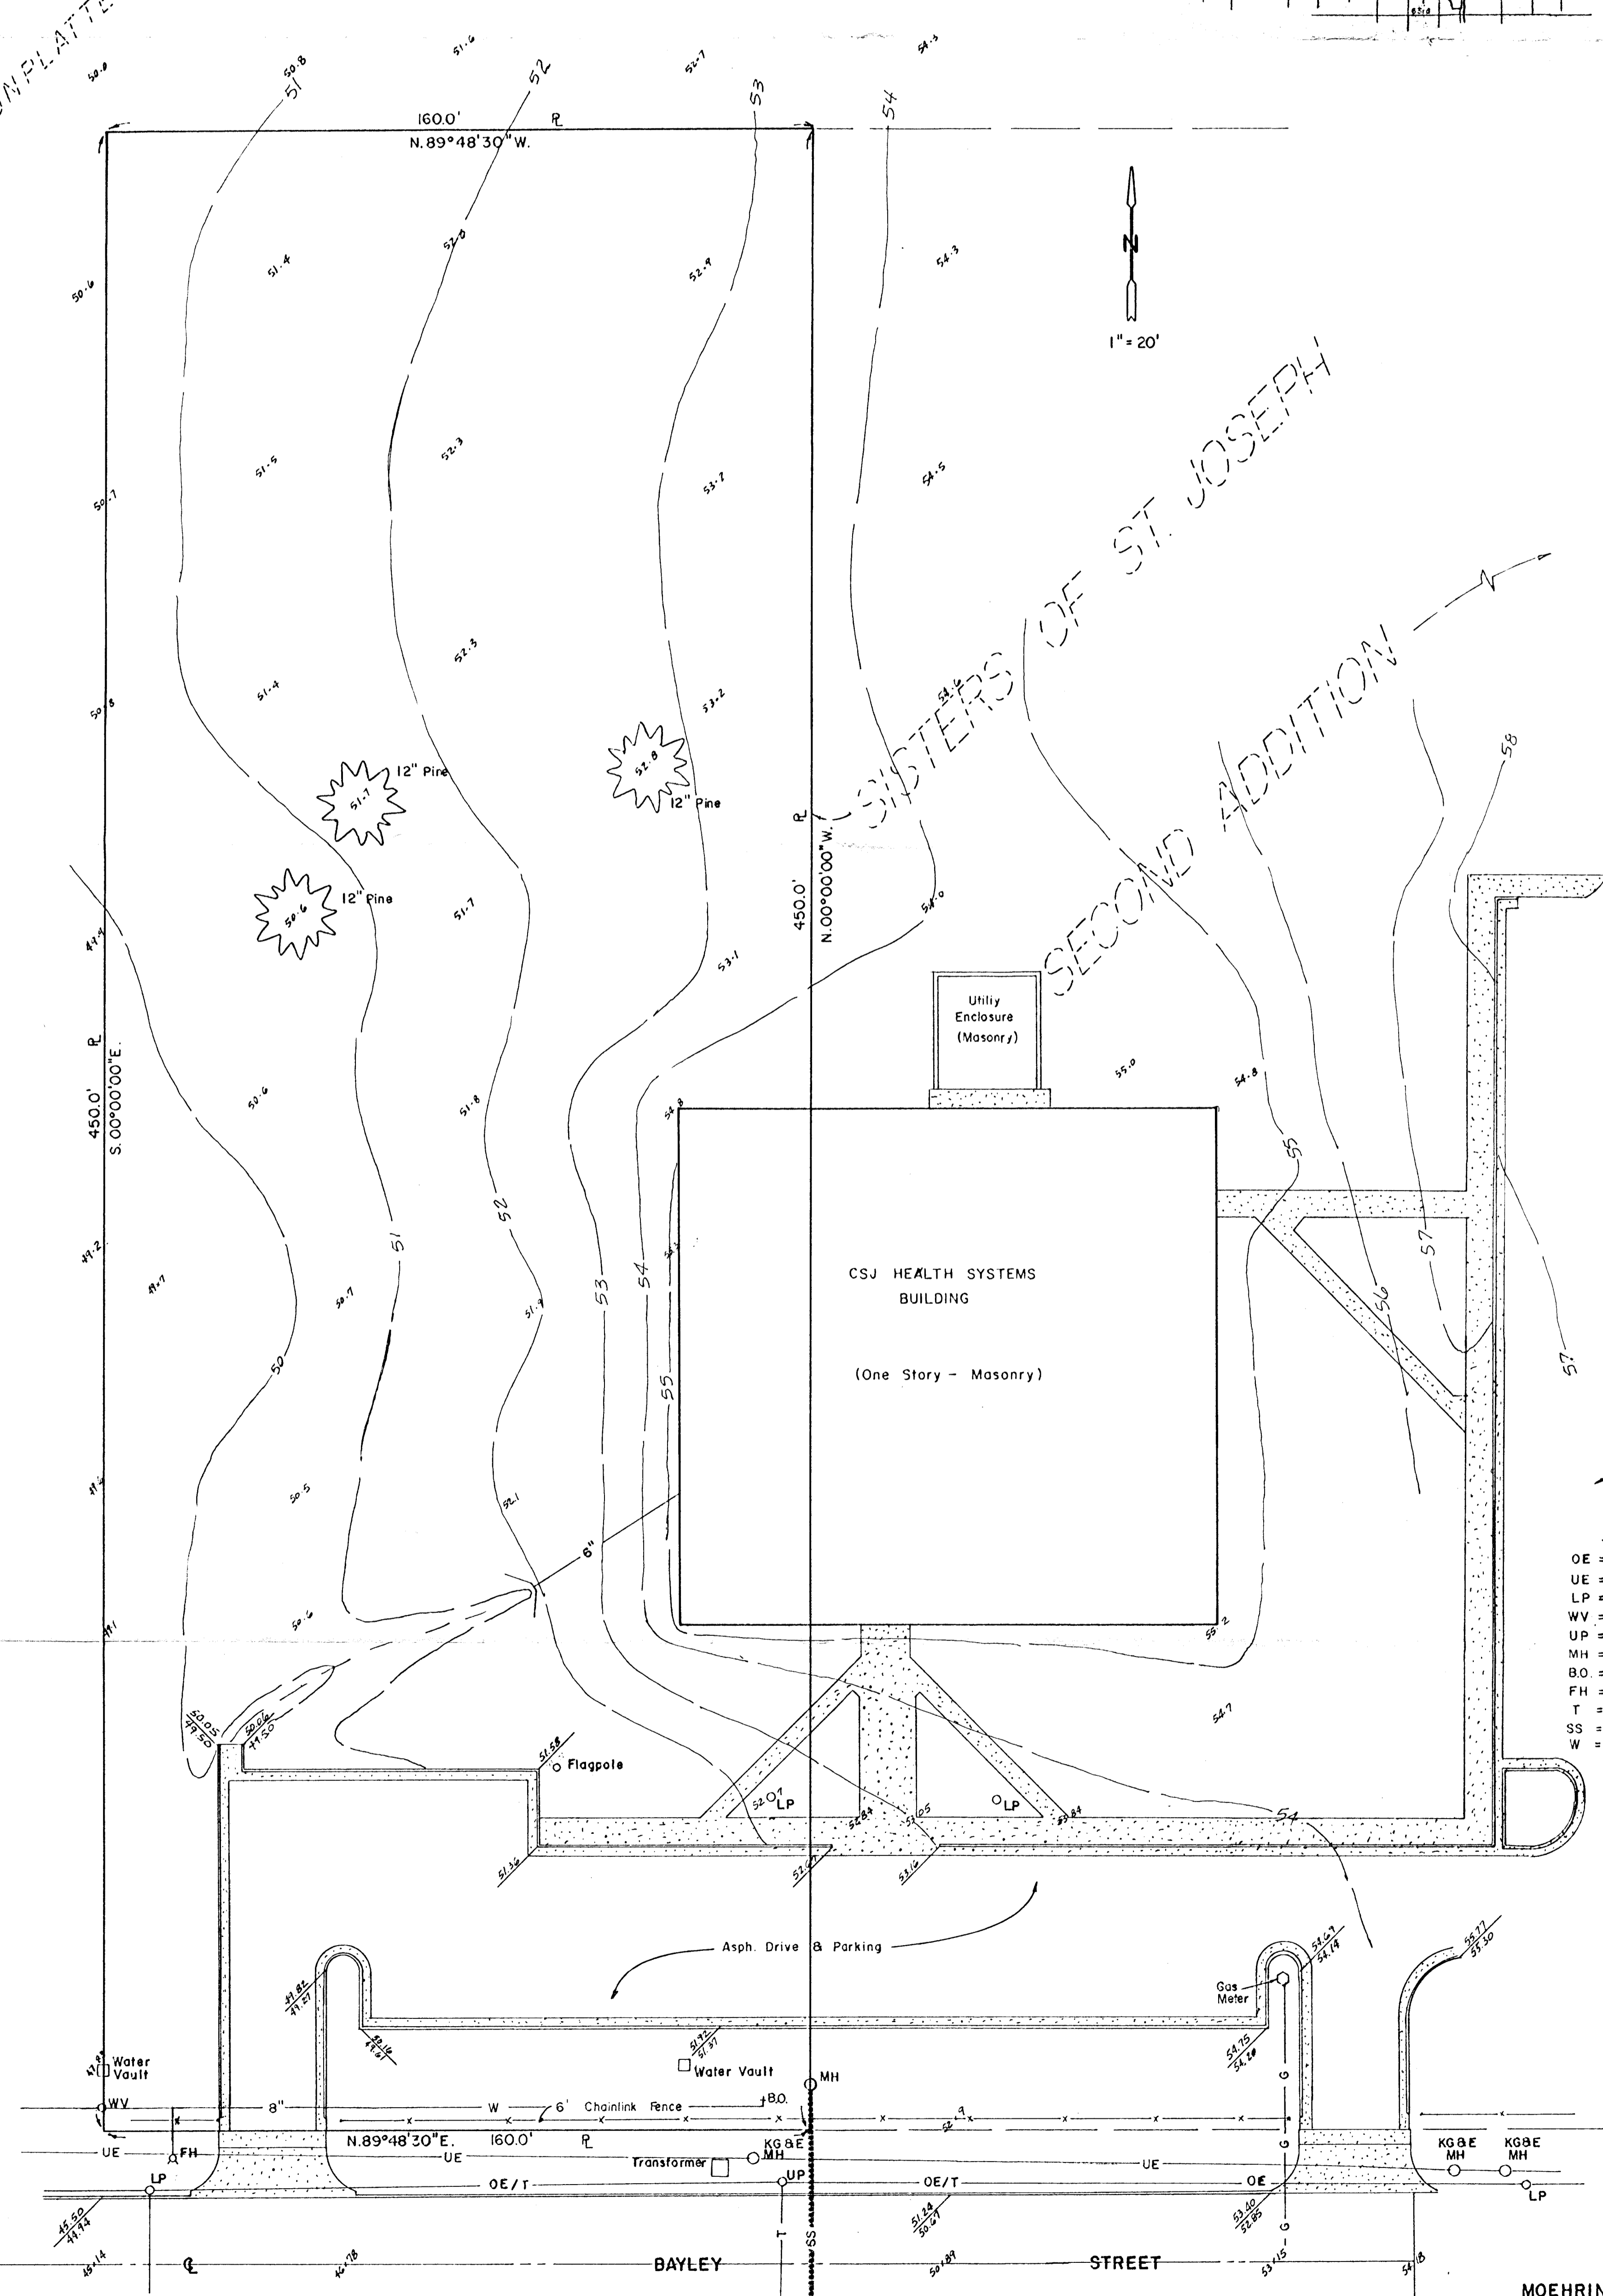

- LEGEND**
- OE = Overhead Electric
 - UE = Underground Electric
 - LP = Light Pole
 - WV = Water Valve
 - UP = Utility Pole
 - MH = Manhole
 - BO = Blowoff
 - FH = Fire Hydrant
 - T = Telephone
 - SS = Sanitary Sewer
 - W = Water



**MOEHRING & ASSOCIATES
CONSULTING ENGINEERS
WICHITA**