

VICINITY MAP
1"=1000

PRELIMINARY PLAT
MILES LAKEWOOD LIVING

FOR:
GENE MILES


K.O. TAYLOR, P.E.
MARCH 20, 1978

TOPO: F.C. OFFICE
South of lake
K.O. Taylor, 1974

DESIGN & CHANNEL 'B'

DESIGN WATER SURFACE 1318


NOTES
Part of this land owned by City of
Wichita.
That part of Flood Control R/W
included in plat to be vacated
by Board of County Commissioners

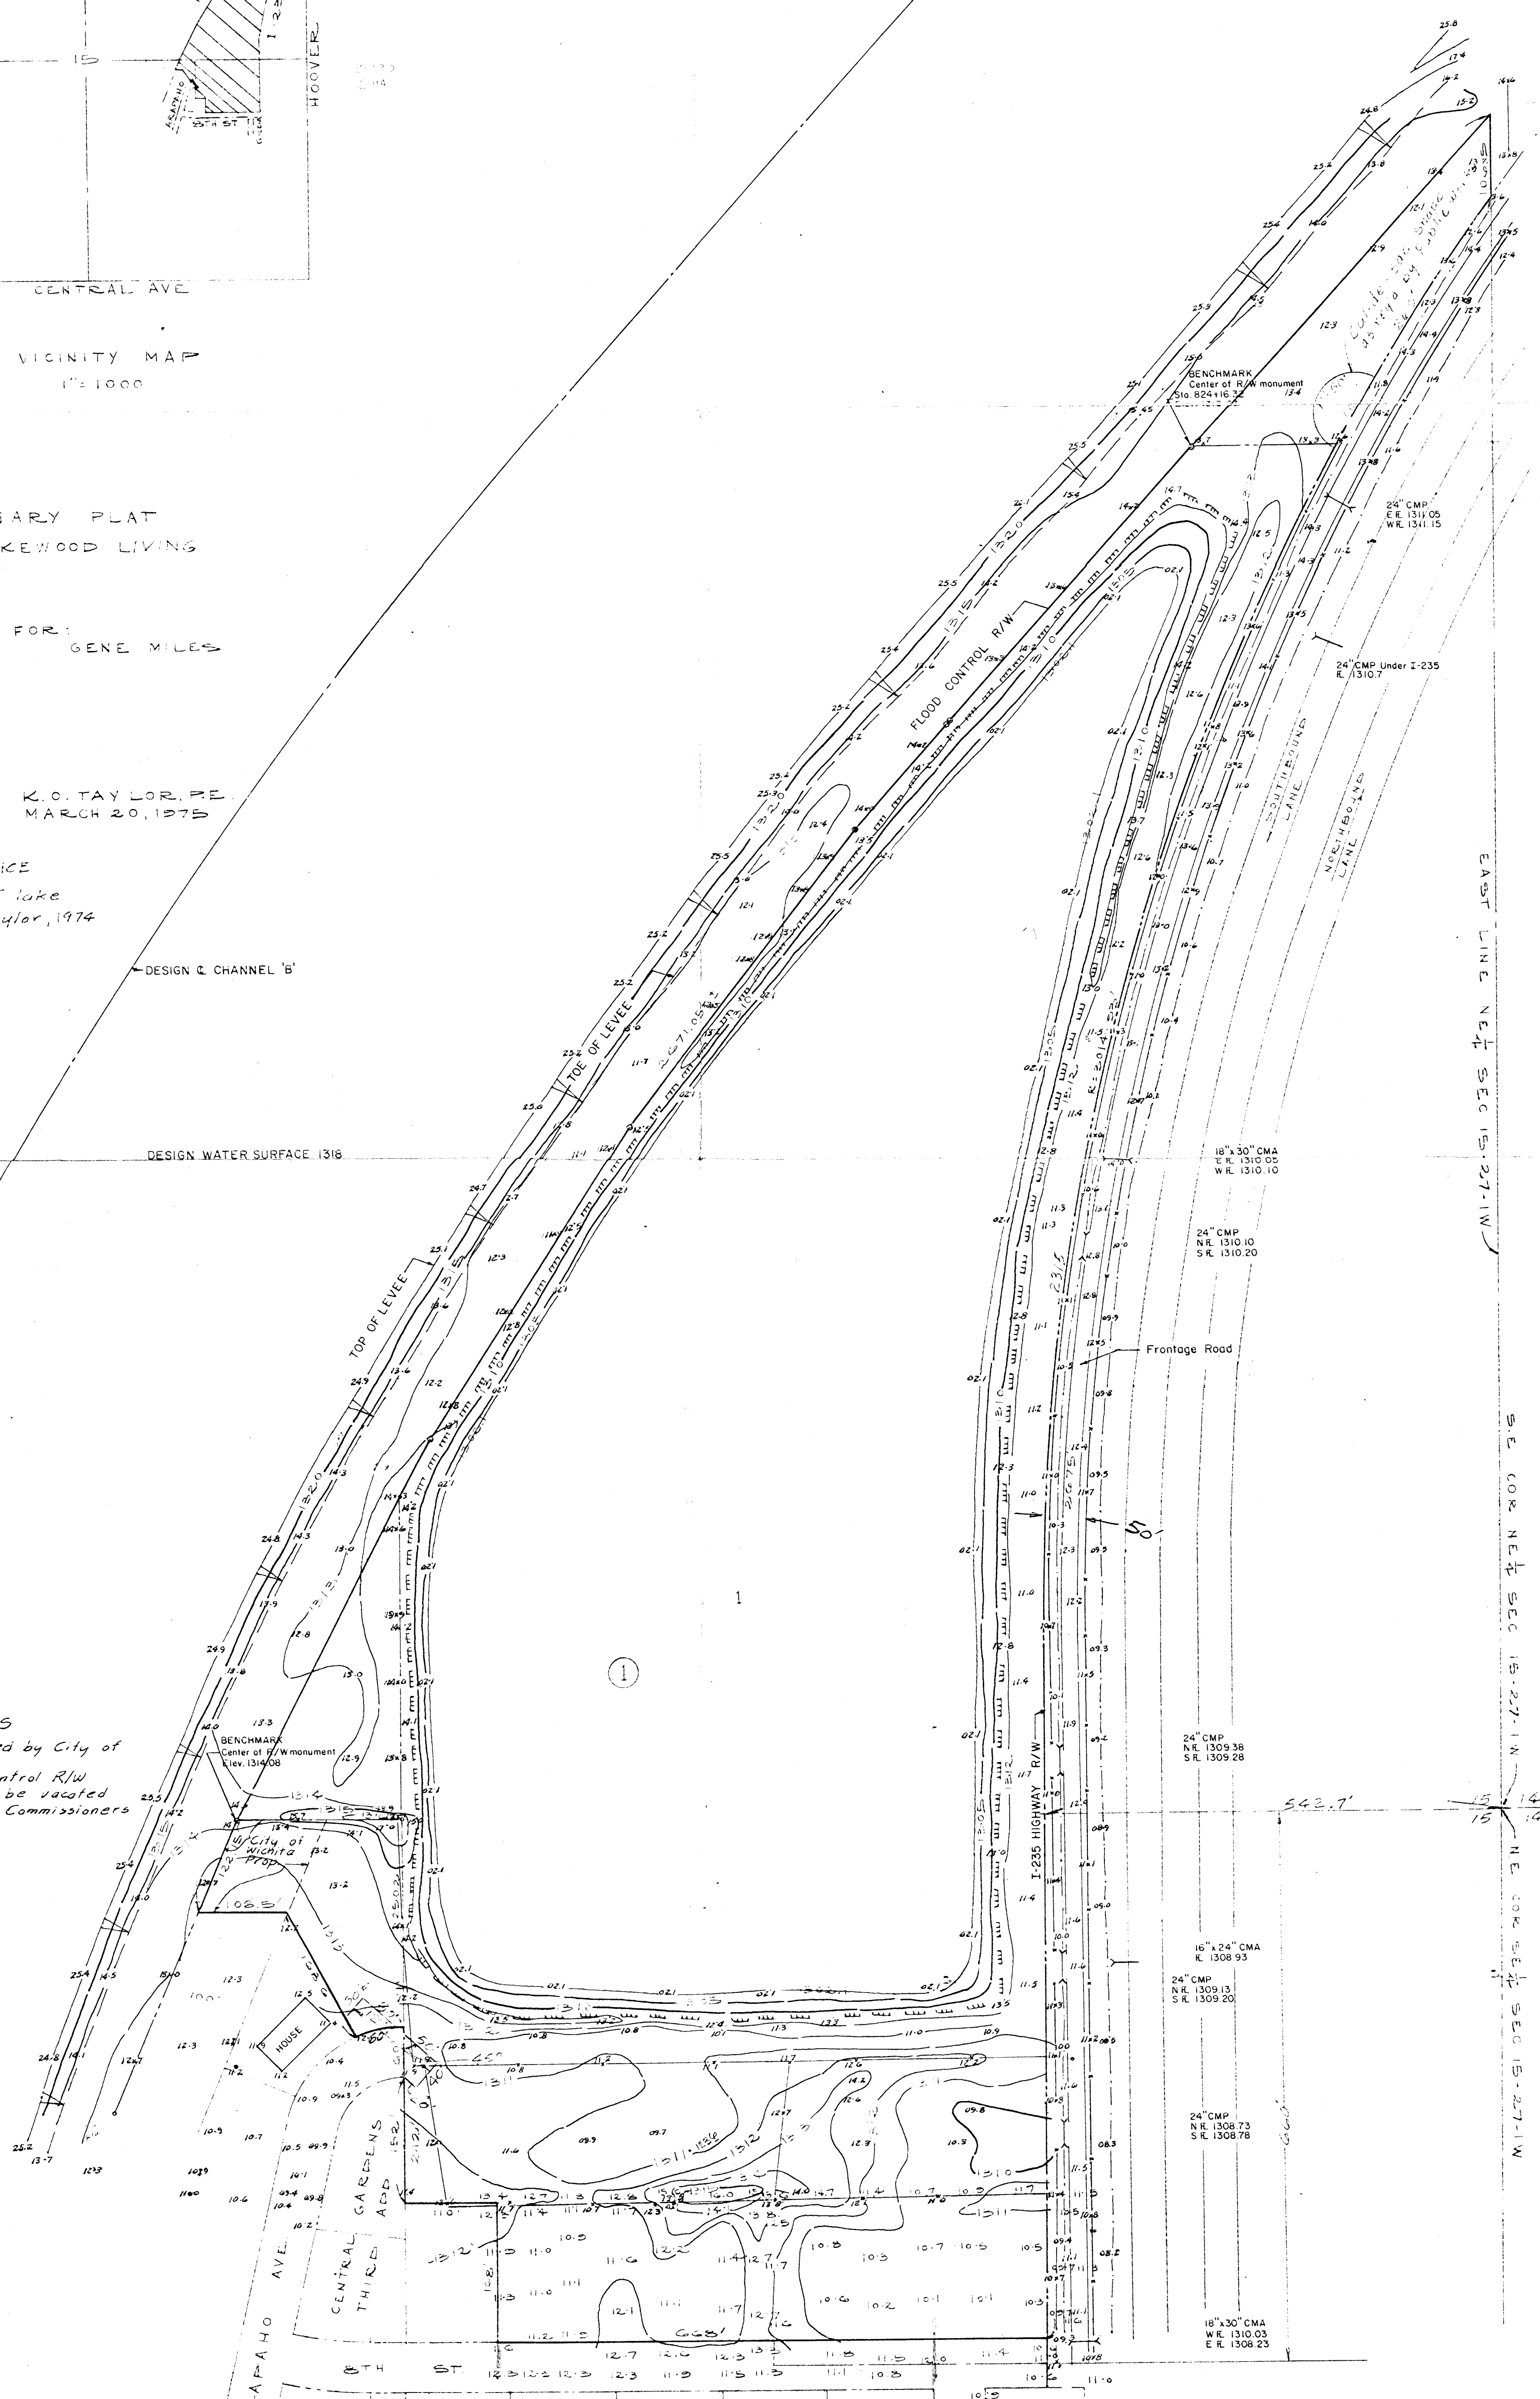

EAST LINE NE 1/4 SEC 15-T-27-1-W

S.E. COR. NE 1/4 SEC 15-T-27-1-W
N.E. COR. SE 1/4 SEC 15-T-27-1-W

SCALE 1"=100'

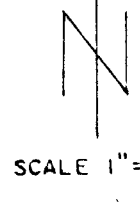

TOPOGRAPHIC MAP
GROSSHANS - PETERSON SAND PIT
SECTION 15, T-27-S R-1-W