
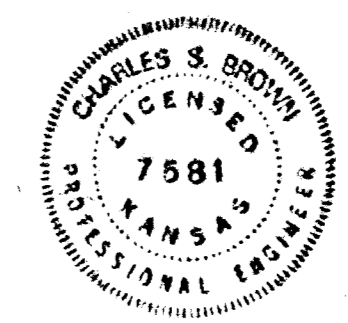


- NOTES**
1. Elevations based on City of Wichita Datum.
 2. All materials and construction methods shall conform to City of Wichita Standard Specifications.
 3. Pavement shown on Plan shall be constructed under City of Wichita Project.

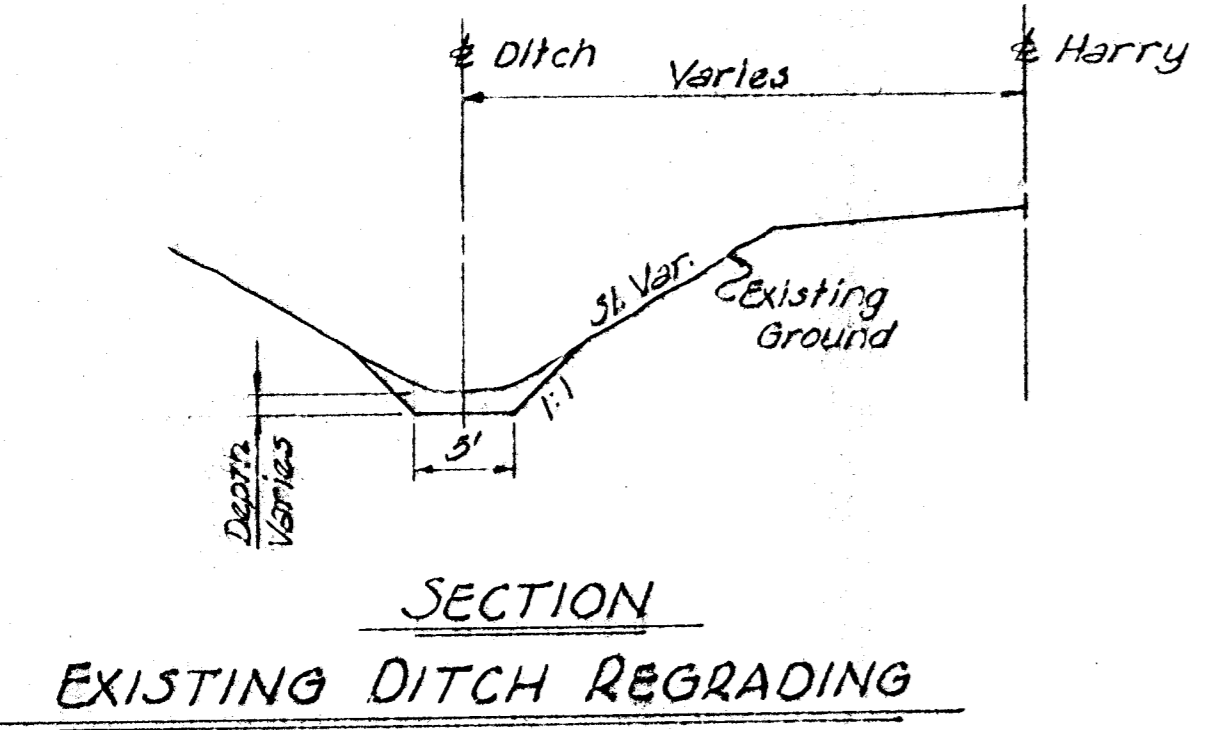

ENTRANCE DETAILS
SMITHMOOR AT HARRY

PROFESSIONAL ENGINEERING CONSULTANTS, P.A.
ENGINEERS
WICHITA, KANSAS

Designed by	C.S.B.	Checked by	C.S.B.
Drawn by	W.L.L.	Date	Sept. 1986
		Job No.	83300-1