



UNPLATTED
"R-1"
ROY W. MCCREA

N.W. Cor. NE 1/4
Sec. 33, T27S, R2E.

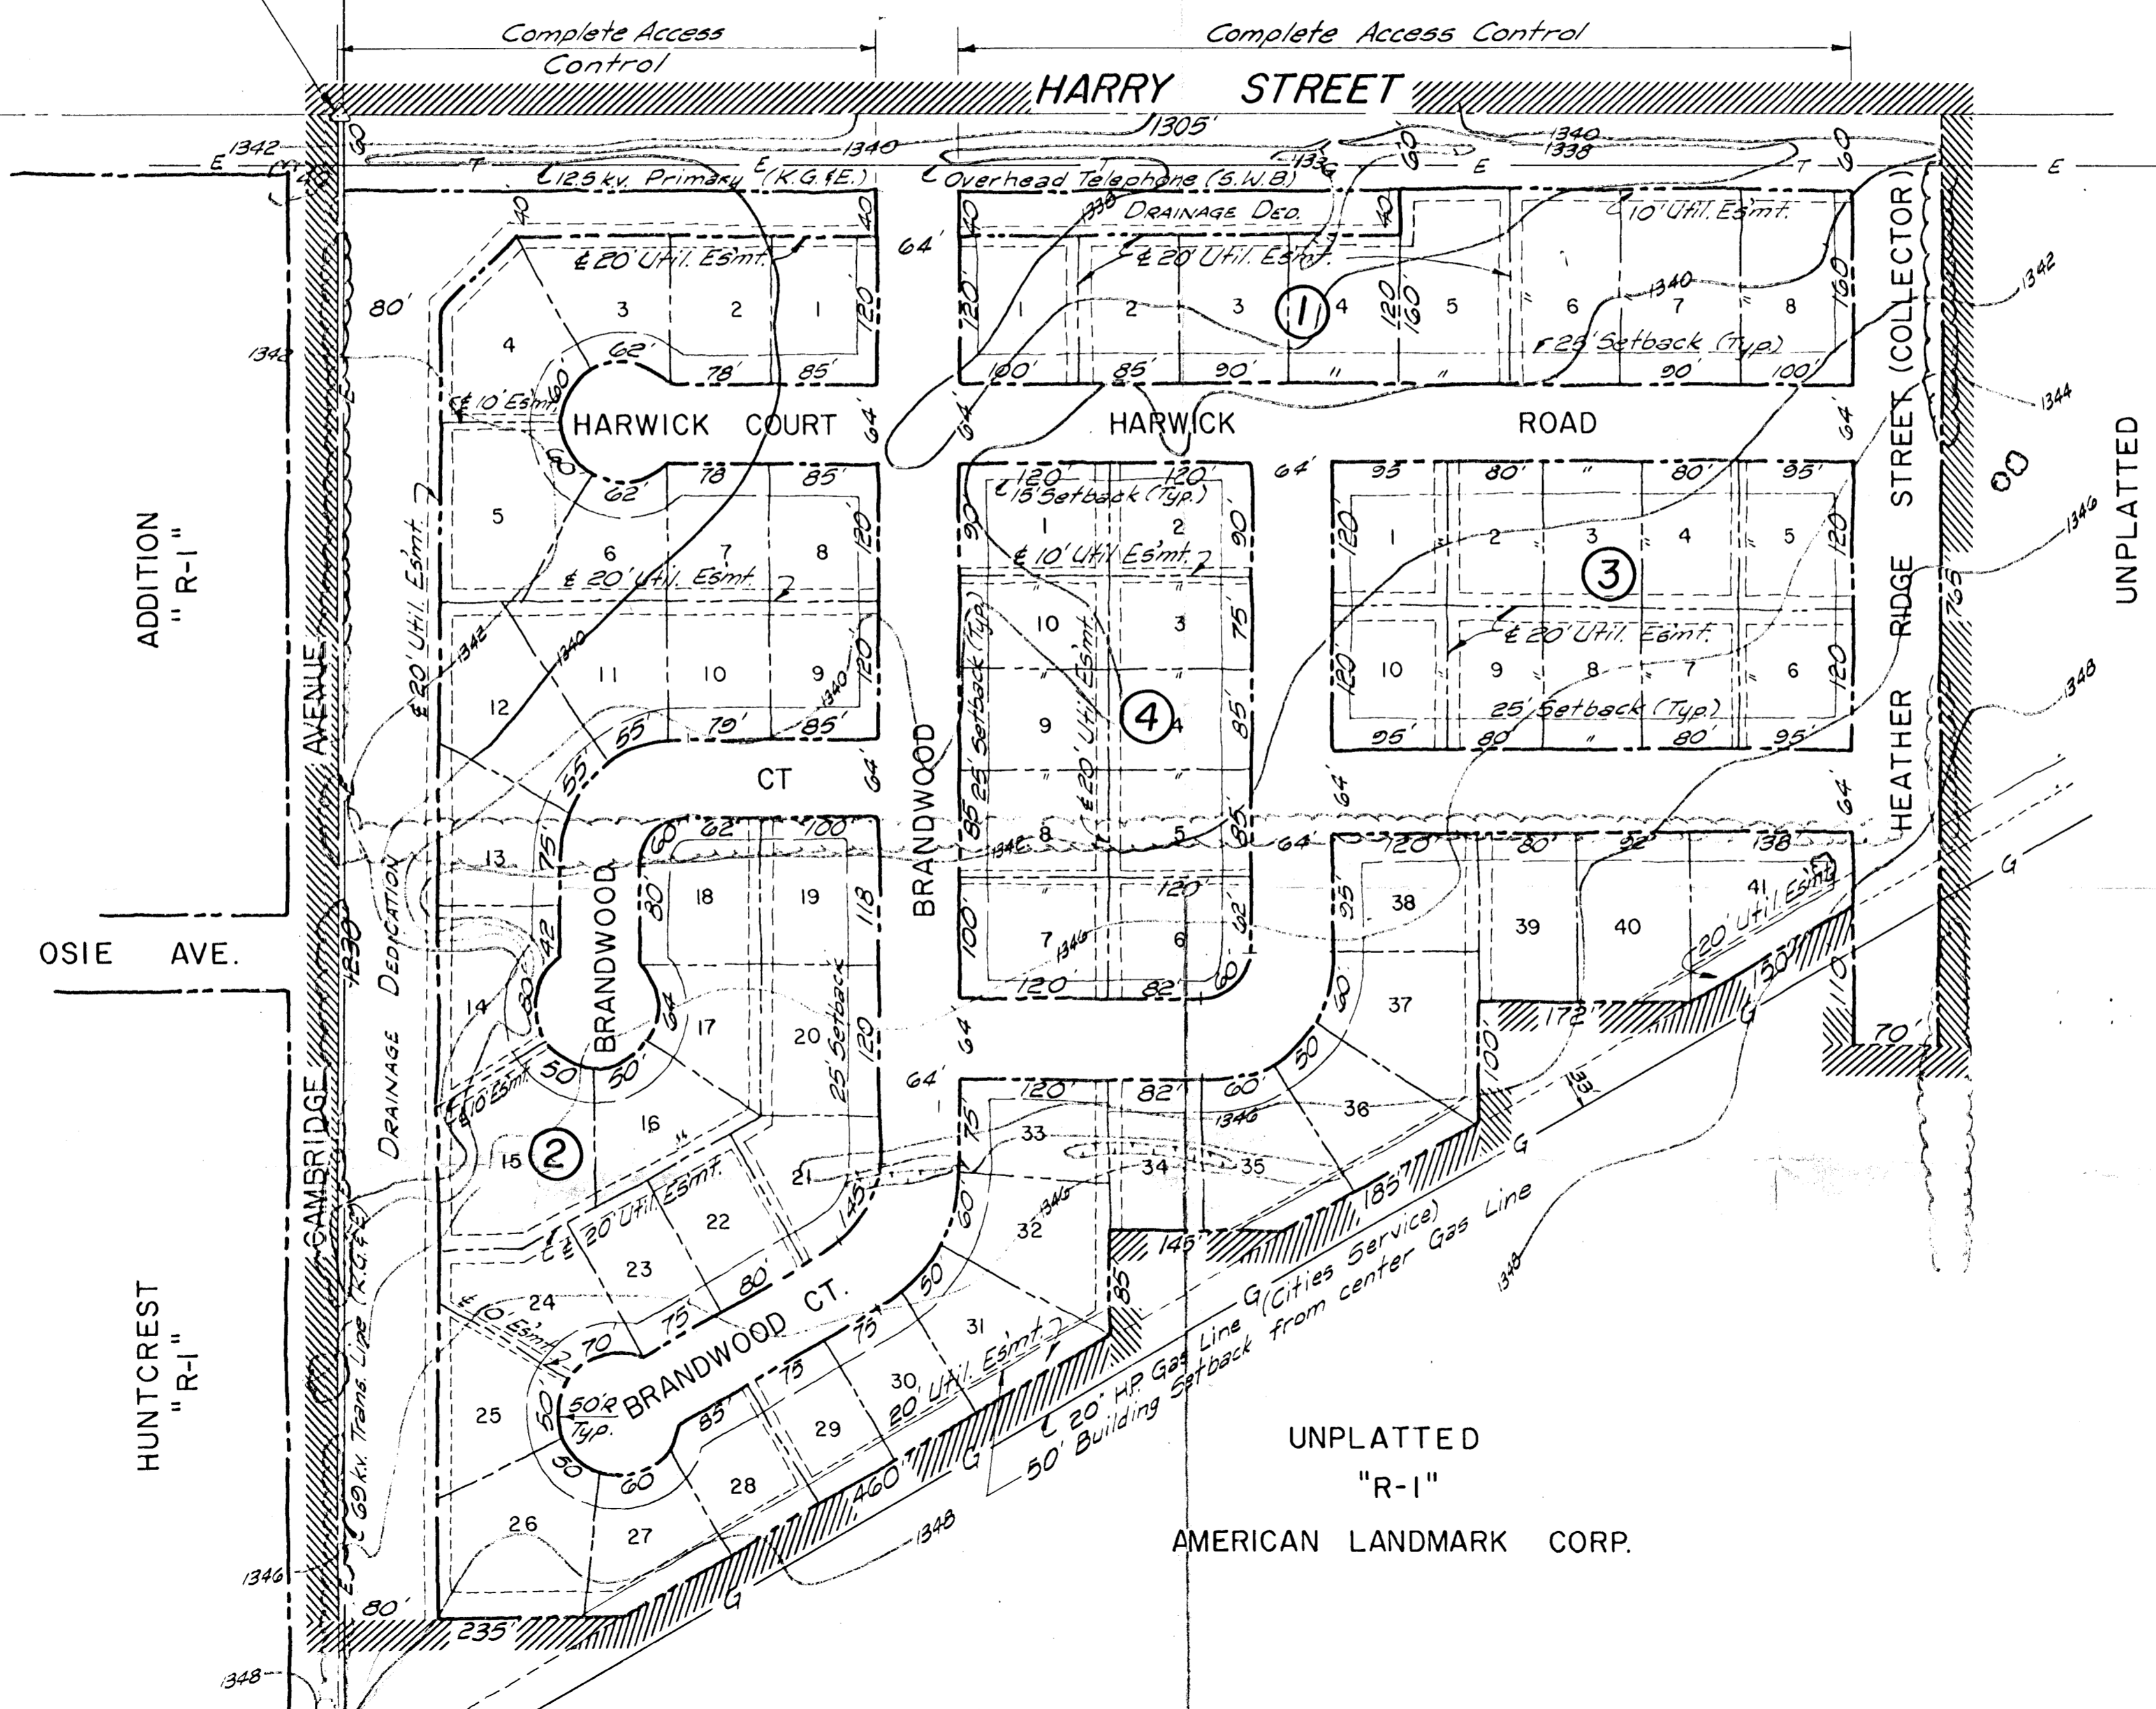

UNPLATTED
"R-1"
AMERICAN LANDMARK CORP.

SCALE: 1"=100'
B.M. N.W. Cor. N. Hdwl. R.C.B.
800± E. N.W. Cor. NE 1/4 Sec. 33,
T27S, R2E. Elev. = 1339.47 (M.S.L.)

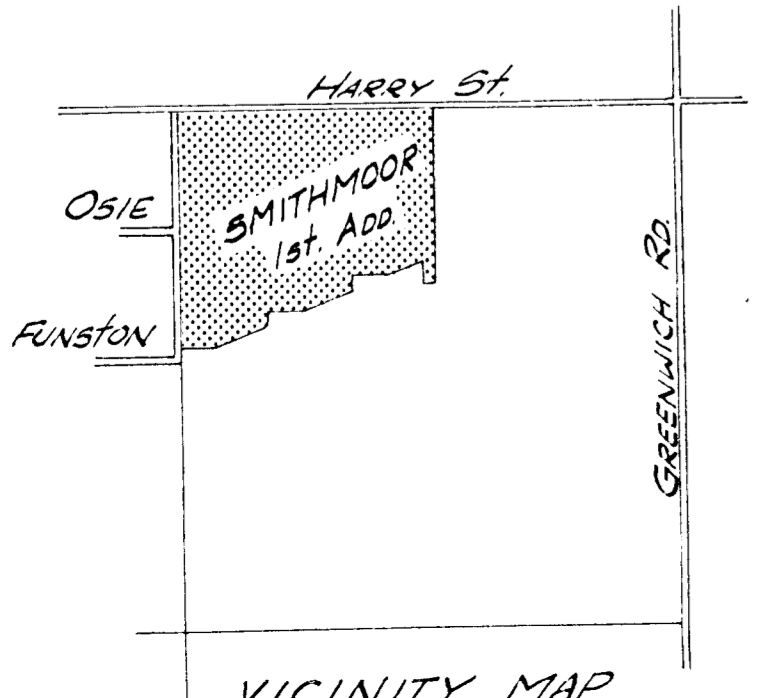

Zoning: Approx. N. 600' presently
Min. Lot Size: 8,400 sq. ft.

PRELIMINARY PLAT of
SMITHMOOR FIRST ADDITION