


- UTILITIES**
1. Gas (Gas Service) - 2" plastic line lying 6' west of the east line of Cranbrook, dead-end 2' north of the south line of Countryside. 4" plastic main lying 26' north of the south line of Harry Street.
  2. Power (K.G.&E.) - 69 kv Transmission Line running along the south line of the NW 1/4, Sec. 33, turns, running along the east line of the NW 1/4, Sec. 33, to Harry St.
  3. Water - 8" AC line lying 8' east of the west line of Cranbrook, dead-ends 100' south of the south line of Countryside.
  4. Telephone - Buried cable lying 18' east of the E of Cranbrook, dead-ends 150' north of the E of Countryside.

Bench Mark - R.R. Spike in Power Pole  
 40'± south of NE Cor, NW 1/4, Sec. 33.  
 El. = 1343.40 MSL

All contours at 2-foot intervals.  
 Date of Topo - 1975

Scale: 1" = 100'  
 July 13, 1983

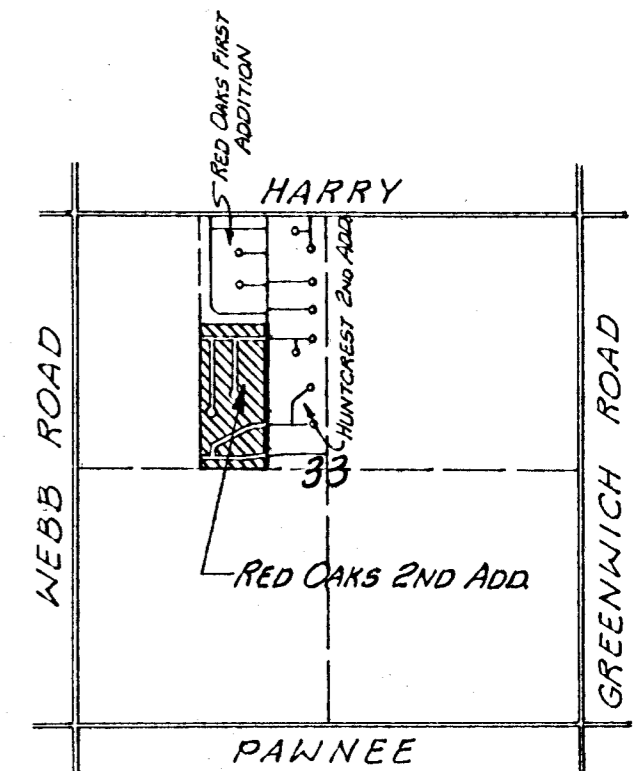

REVISED  
 PRELIMINARY PLAT OF

# RED OAKS 2nd ADDITION

Engineer: Professional Engineering Consultants, P.A.  
 1440 E. English  
 Wichita, Kansas 67211

Owner: Red Oaks, Inc.  
 1231 Longfellow  
 Wichita, Kansas

LOCATION MAP