


PRELIMINARY PLAT  
**TRACHTMAN ADDITION**  
 A REPLAT OF LOTS 12 THRU 15, BLK. 24 & LOTS 5 THRU  
 15, 18 & 19, 37 THRU 43, 46 THRU 48, BLK. 25, JONES PARK  
 OWNER - B. H. TRACHTMAN &  
 H. P. HOWARD

Boughman Co. P.A. 12-3-20



Scale: 1" = 40'  
 B.M. Top Iron in  
 Thimble E 29th &  
 Fairview E1 12547

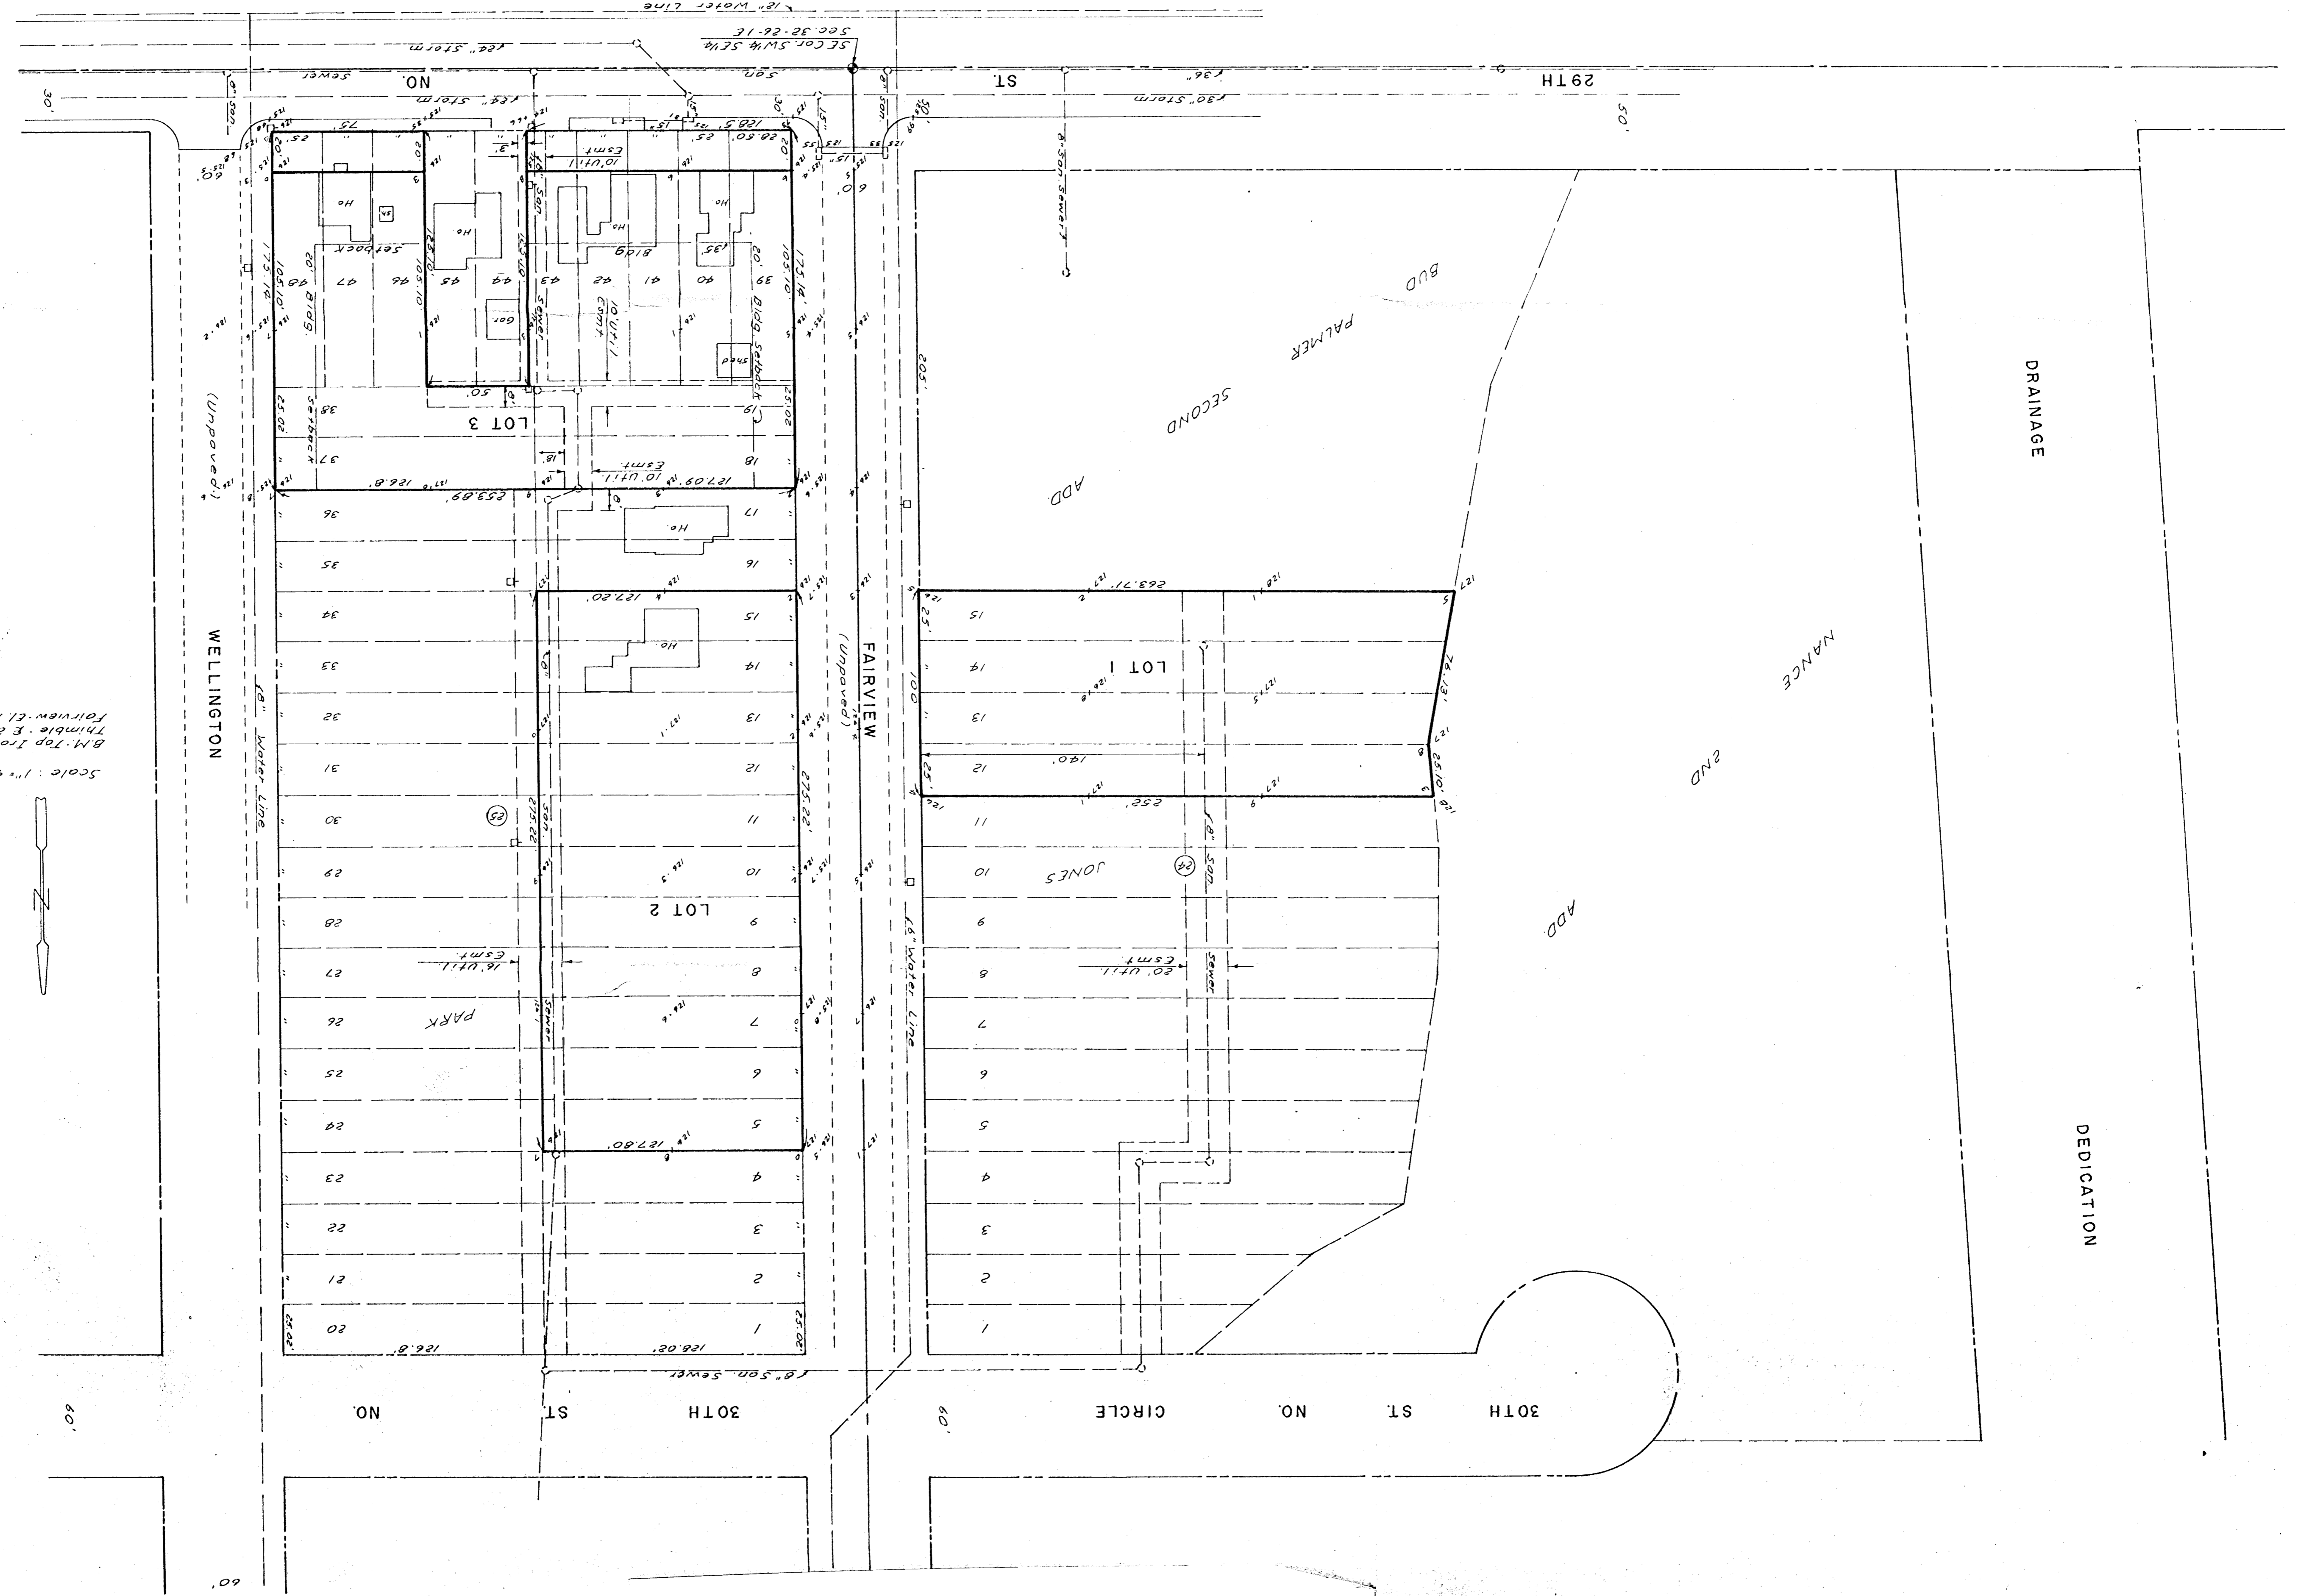

DRAINAGE

DEDICATION

(Unpaved)

(Unpaved)

WELLINGTON

FAIRVIEW

ADD  
 PALMER  
 SECOND

ADD  
 NANCE  
 SECOND

30TH ST. NO. CIRCLE NO. ST. 30TH NO.