


	Pond 117.5-118.0	117-117.5	114.5-117
1	170,000	78,000	16,000
2	22,000	10,000	3,000
3	30,000	13,000	4,000
4	5,000	2,000	1,000
5	28,000	13,000	4,000
6	4,000	1,000	0
7	60,000	25,000	5,000
8	48,000	22,000	5,000
9	20,000	9,000	2,000
Total	387,000	173,000	40,000

TOTAL 600,000 cu ft.

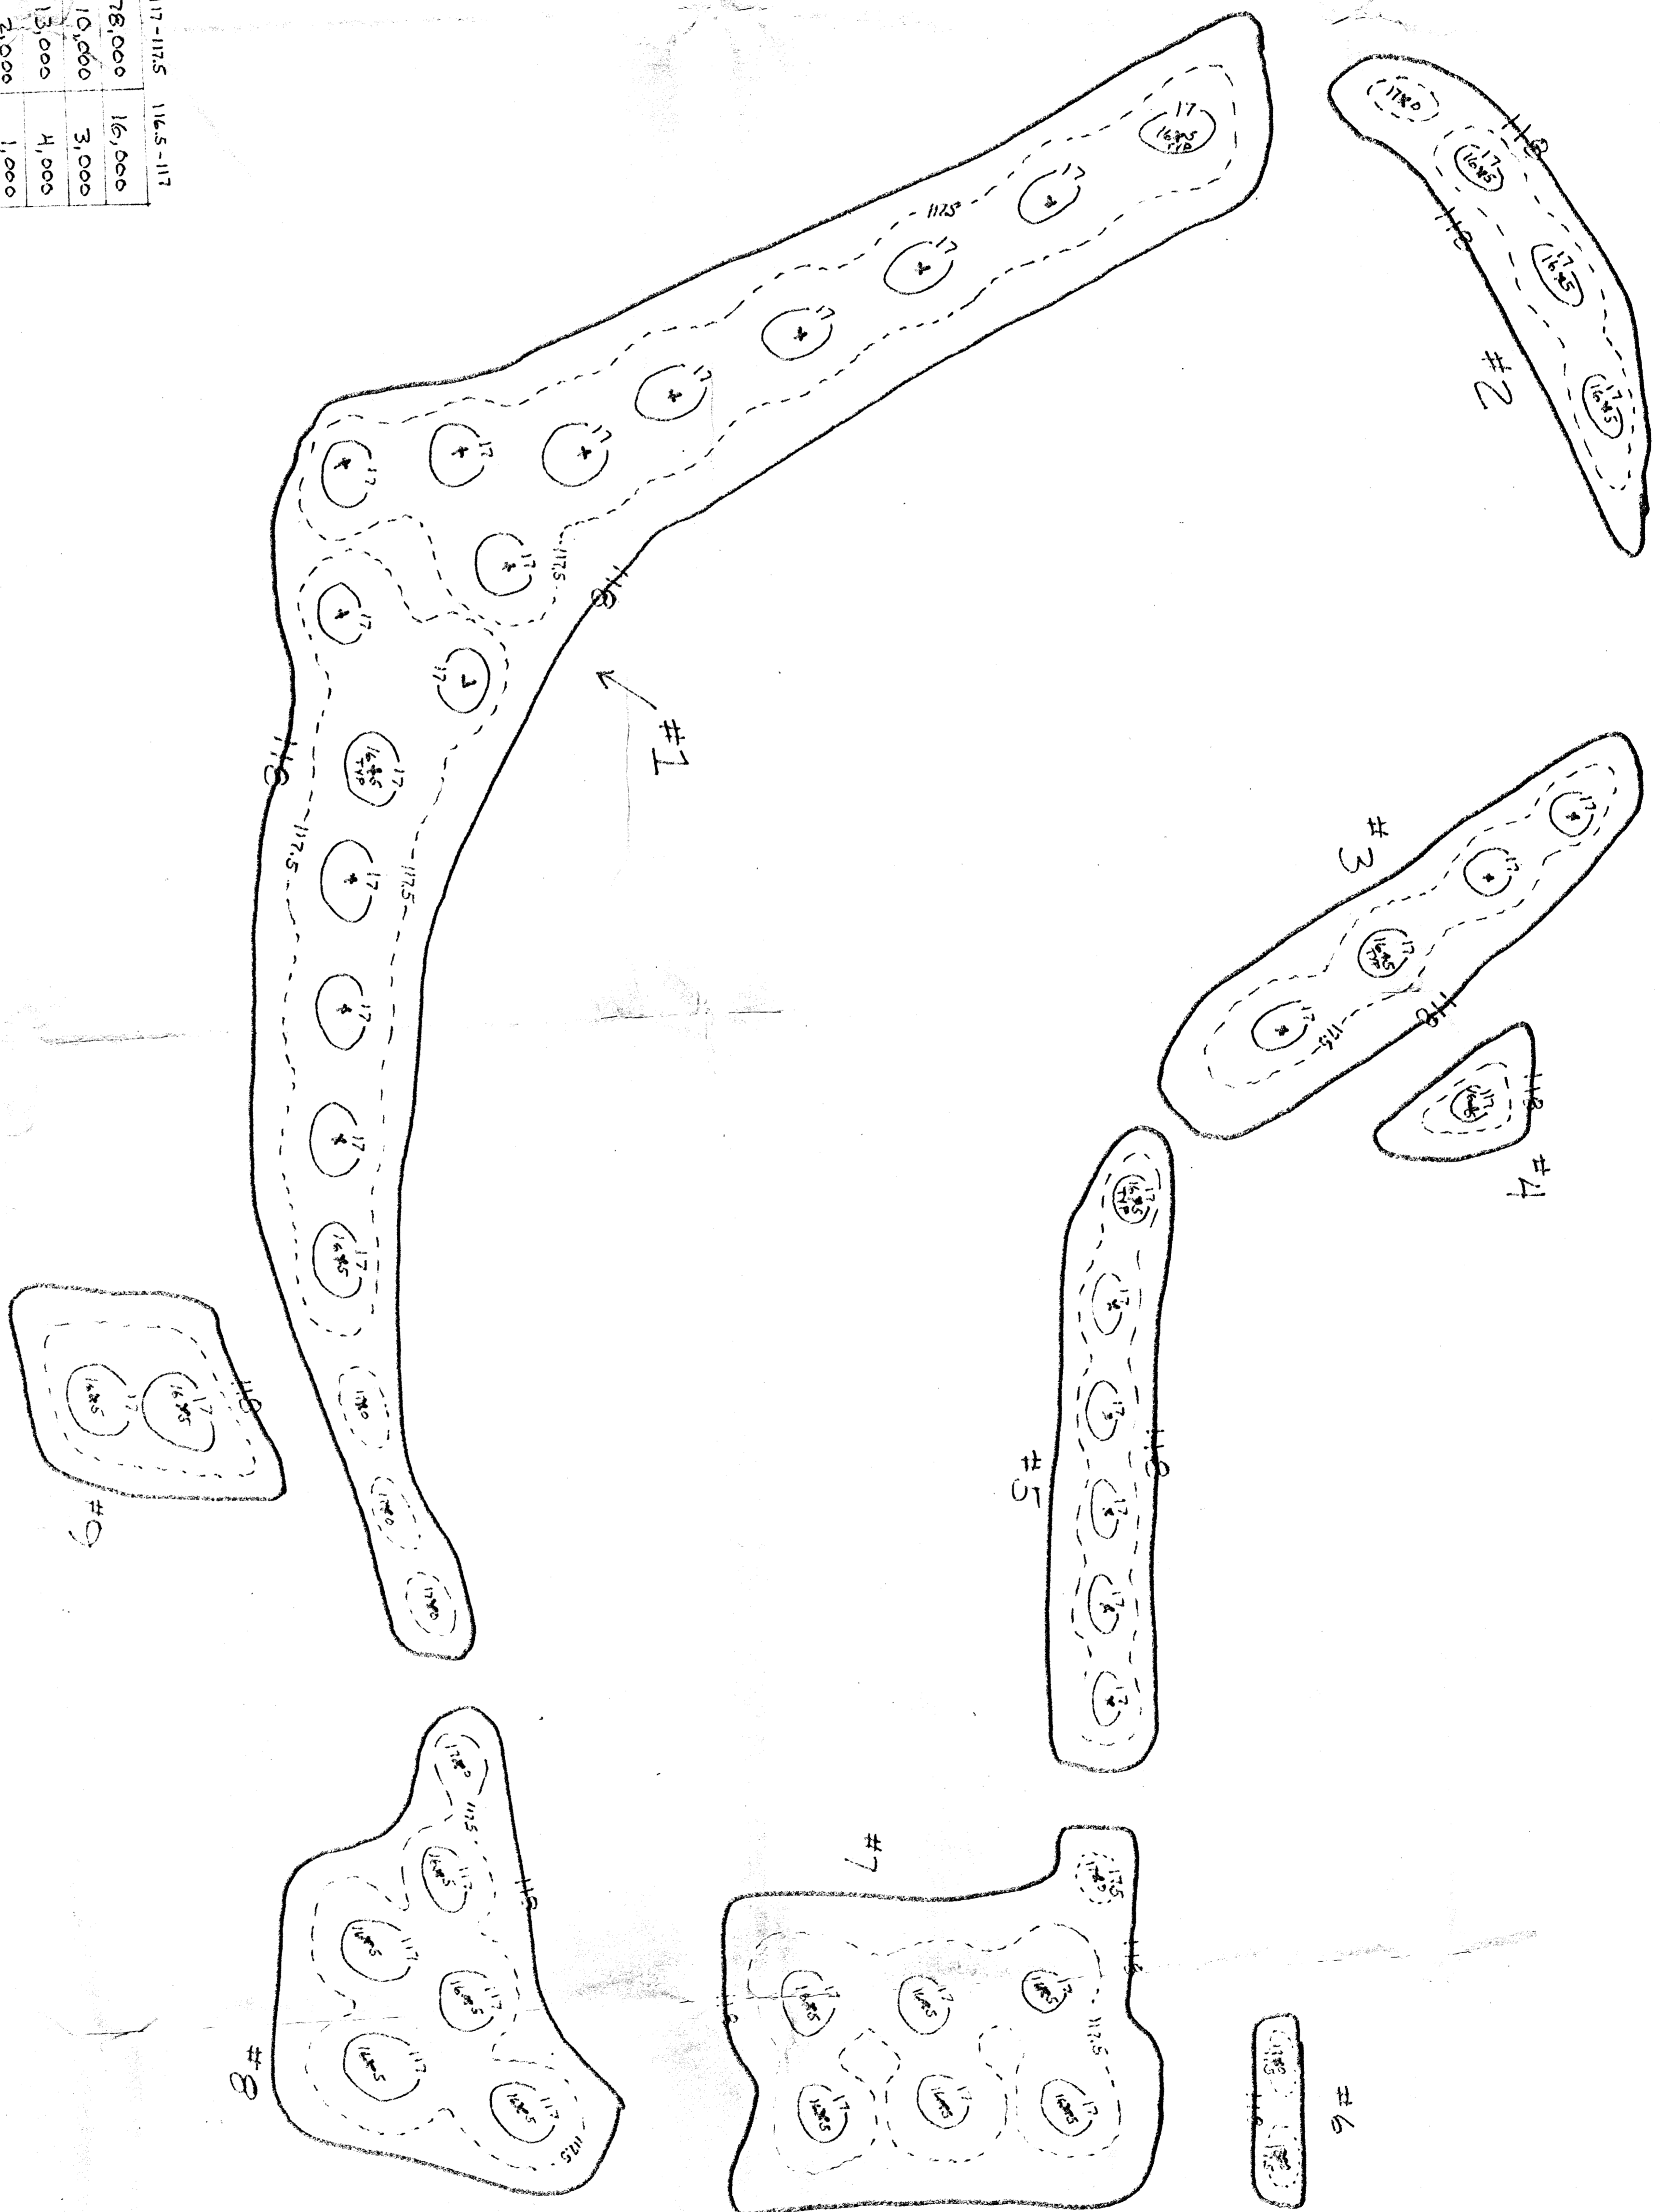

Preliminary Ponding Study  
 Towne West Square  
 RDS 5-12-75