


- LEGEND**
- Water Line
 - Gas Line
 - Storm Sewer
 - Sanitary Sewer
 - Manhole
 - Fence
 - Fire Hydrant
 - Telephone Pole
 - Telephone River
 - Power Pole
 - Street Light Pole
 - Trucks
 - Water Meter
 - Gas Meter
 - Concrete Slab

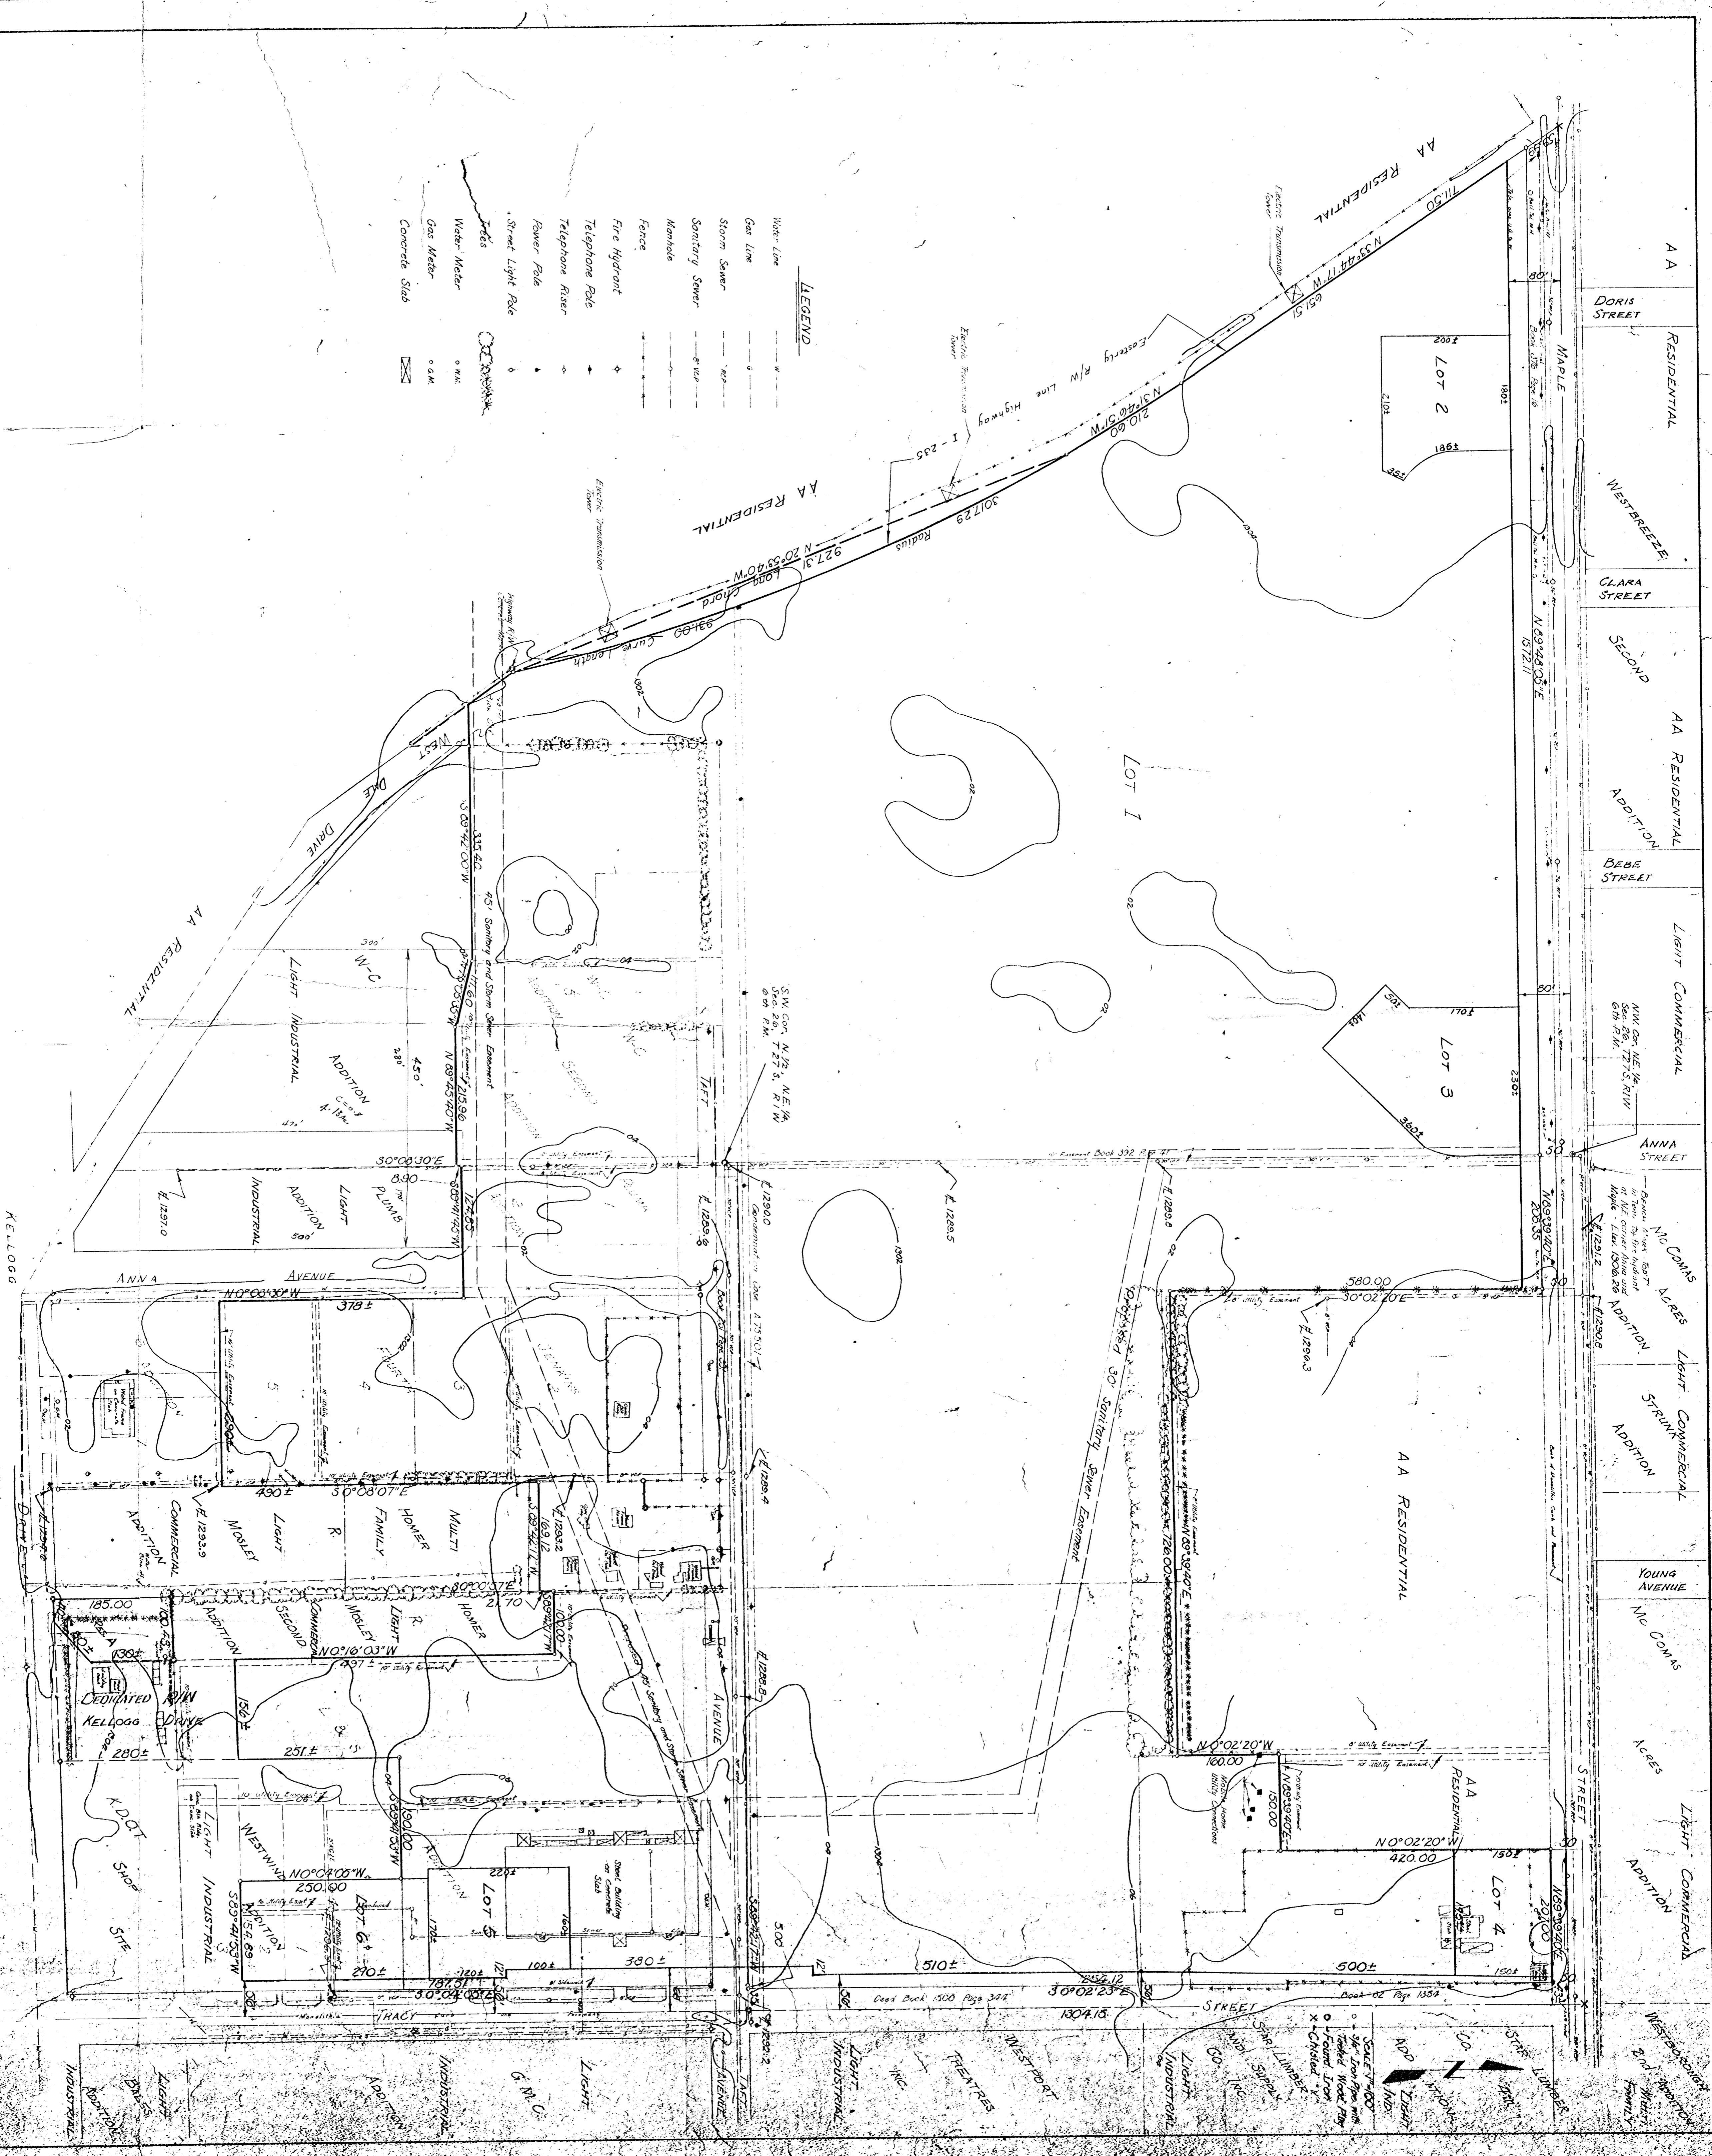

CONDAMNATION CASE NO. A-36302

CONDUIT FURNISHED BY THE DOWRY-HOYER-BELLING
FROM AERIAL PHOTOGRAPHY TAKEN SEPTEMBER 1974.
DATE OF TOPOGRAPHICAL SURVEY SEPTEMBER 1976

MELVIN SIMON AND ASSOCIATES, INC.	
PRELIMINARY PLAN	
TOWNE WEST SQUARE ADDITION	
WICHITA, KANSAS	
CAMPBELL & CASTLE	ENGINEERS
WICHITA, KANSAS	DATE FEBRUARY 1977
DR. FILE NO. 7646-F-0125	SHEET NO. 1 OF 1