


PRINTS ISSUED		
DATE	PURPOSE	NO.
2/2/77	FOR PUBLIC HEARING	1
2/17/77	FOR CITY PLAN APPLICATION	2
2/21/77	FOR CITY PLAN APPLICATION	3

FOR CONSTRUCTION:			
REVISIONS			
DATE	ITEM	BY	NO.
2/1/77	REV. BY REBOT @ PBGT		1
2/1/77	GEN. REV.		2

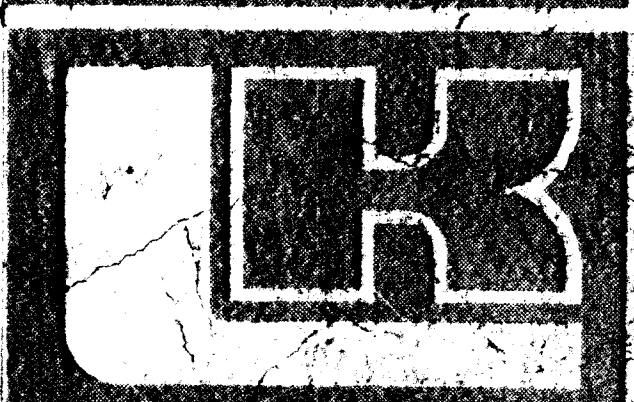


LAW KINISON, P.A.
 110 N. MARKET STREET, SUITE 1000
 WICHITA, KANSAS 67202
 PHONE 316 263 2222


RECEIVED
 APR 6 1977
 Engineering Division

DRAWN	CHECKED
EKV	
RELATED DRAWINGS	
SHELL	
DETAILS	
STRUCTURE	
MECHANICAL	
ELECTRICAL	
OTHER	
SEQUENCE NUMBER	
	OF SHEETS

TOWNE WEST
 WICHITA, KANSAS
 PROJECT NUMBER 7543

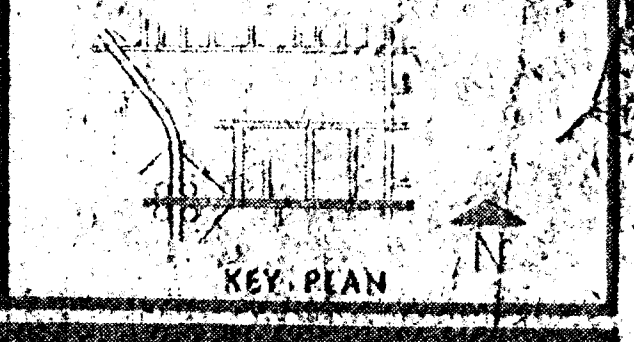

SHEET TITLE	
KELLOGG - US 54	
TOWNE NUMBER	SHEET NUMBER
	1

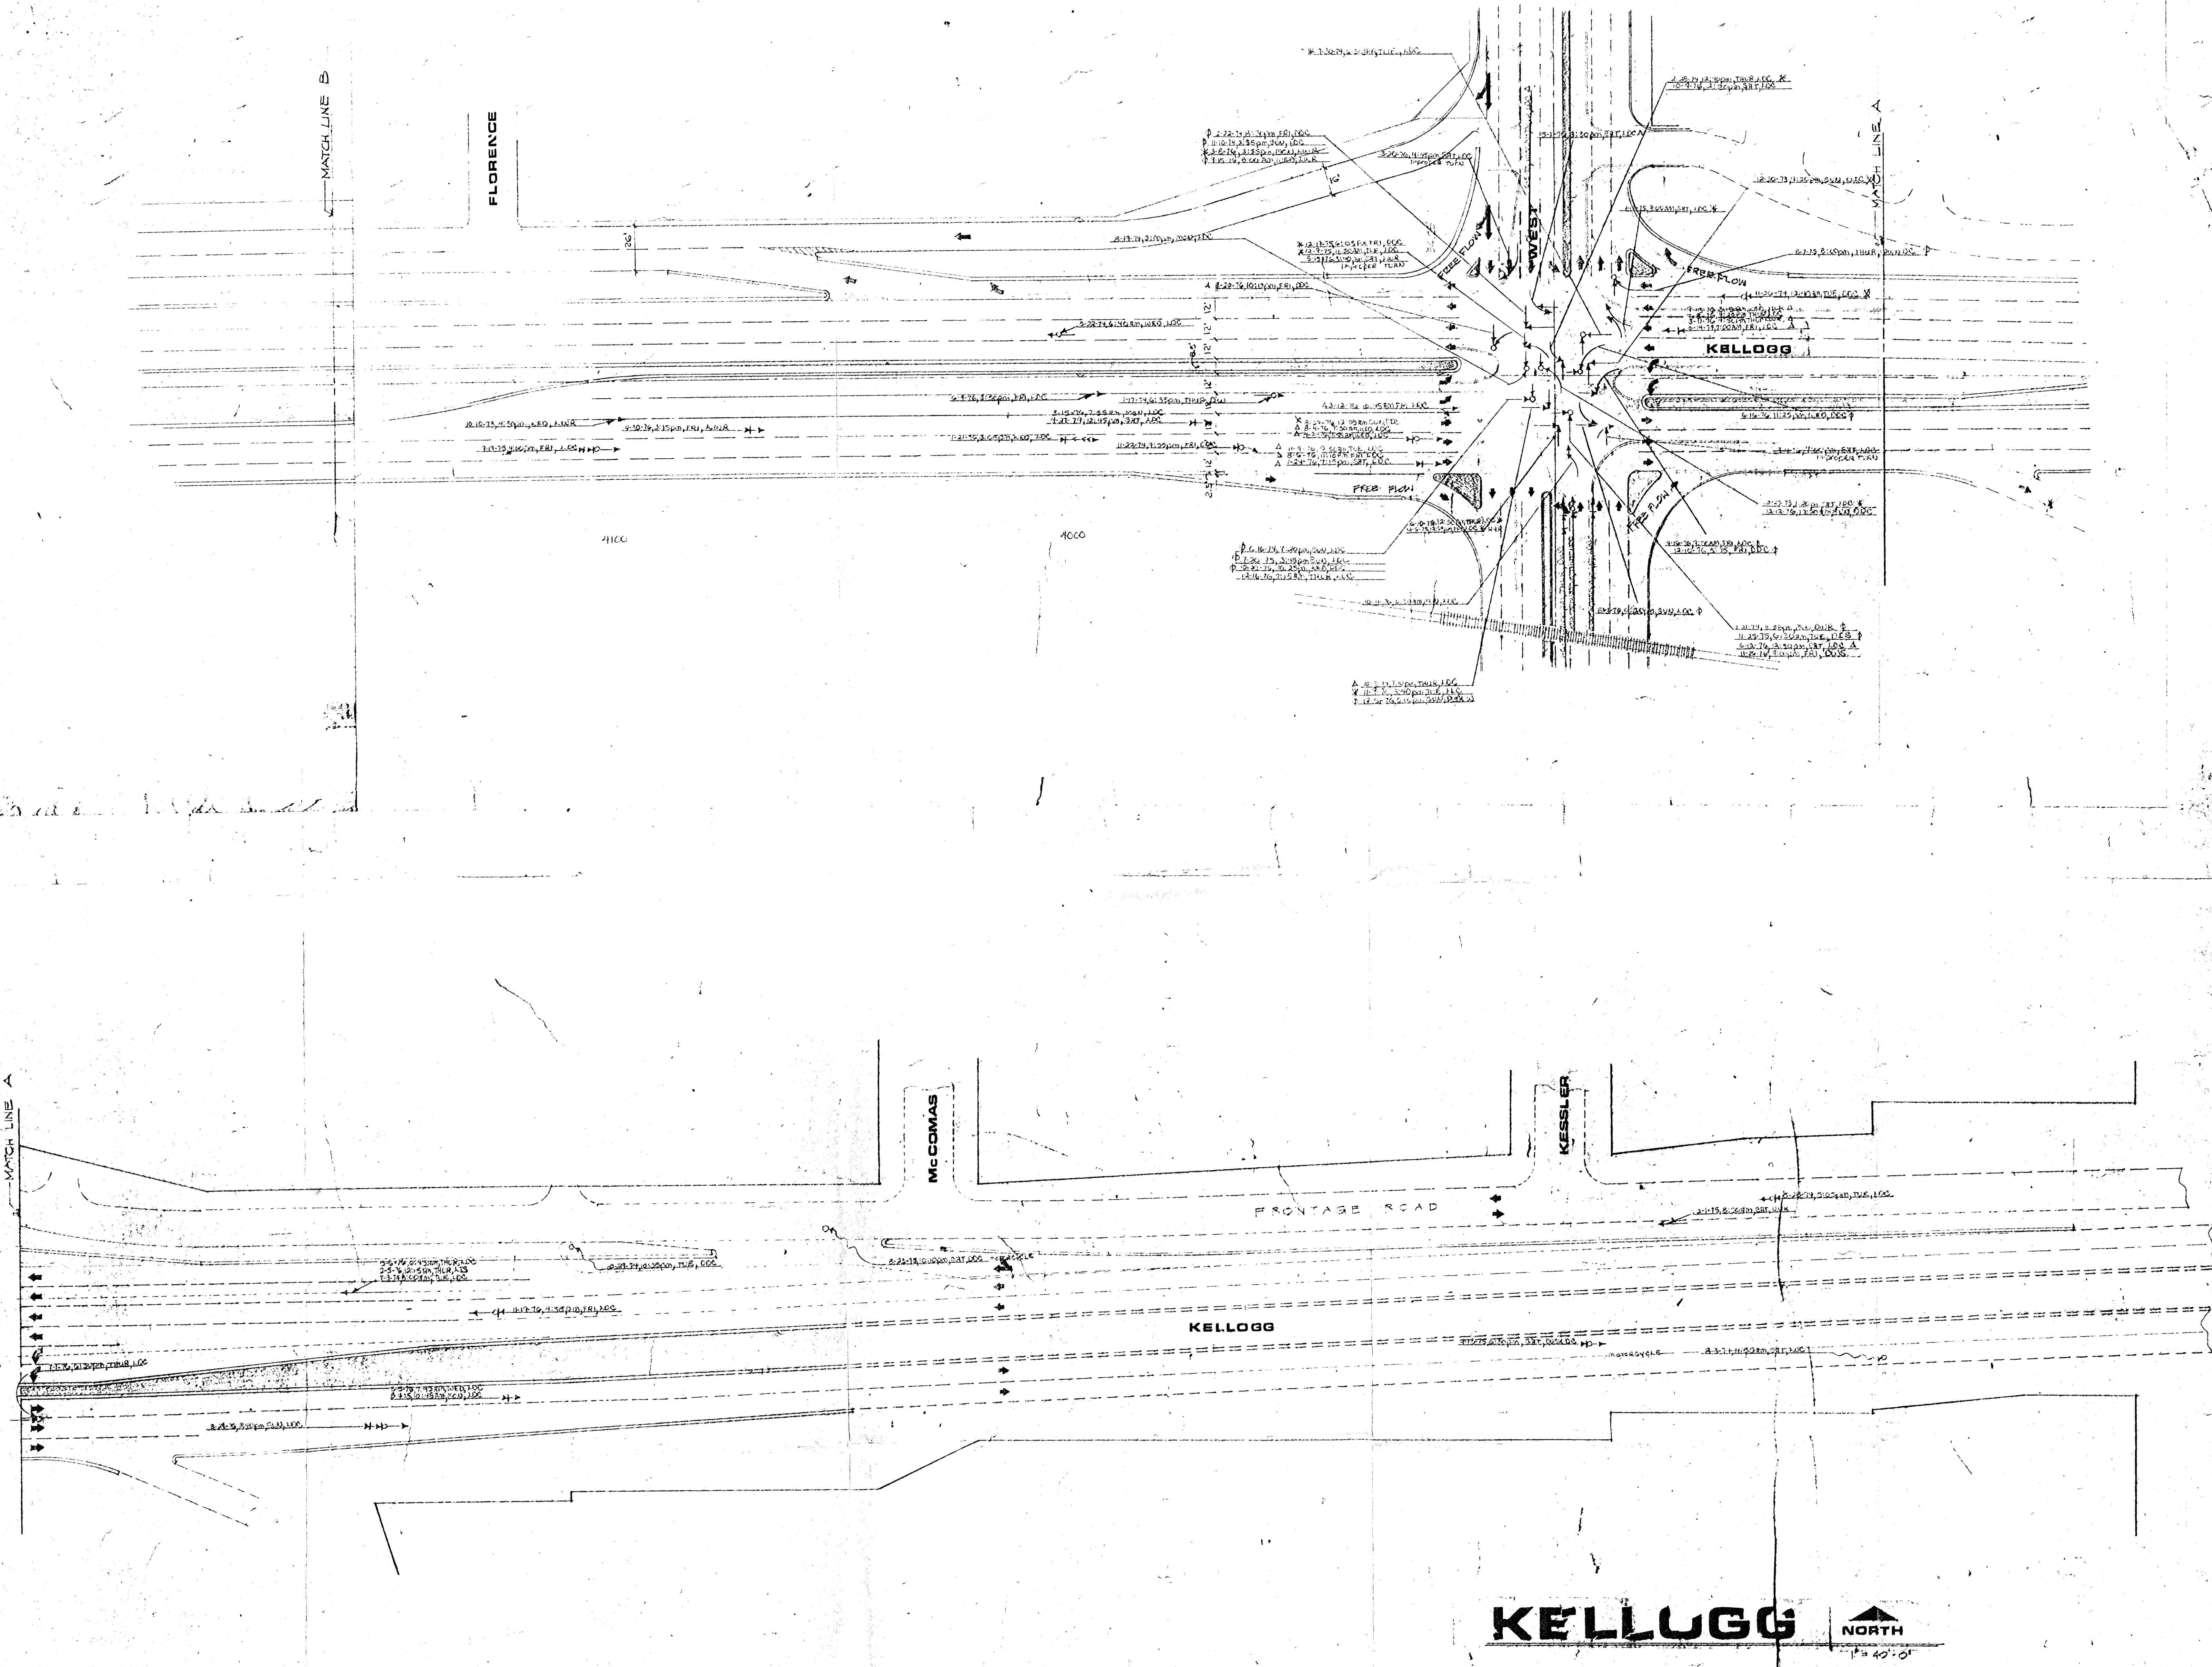

KELLOGG NORTH
 1" = 40'-0"