



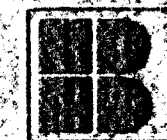
UTILITY CONCEPT TOWNE PARC 7TH ADDITION

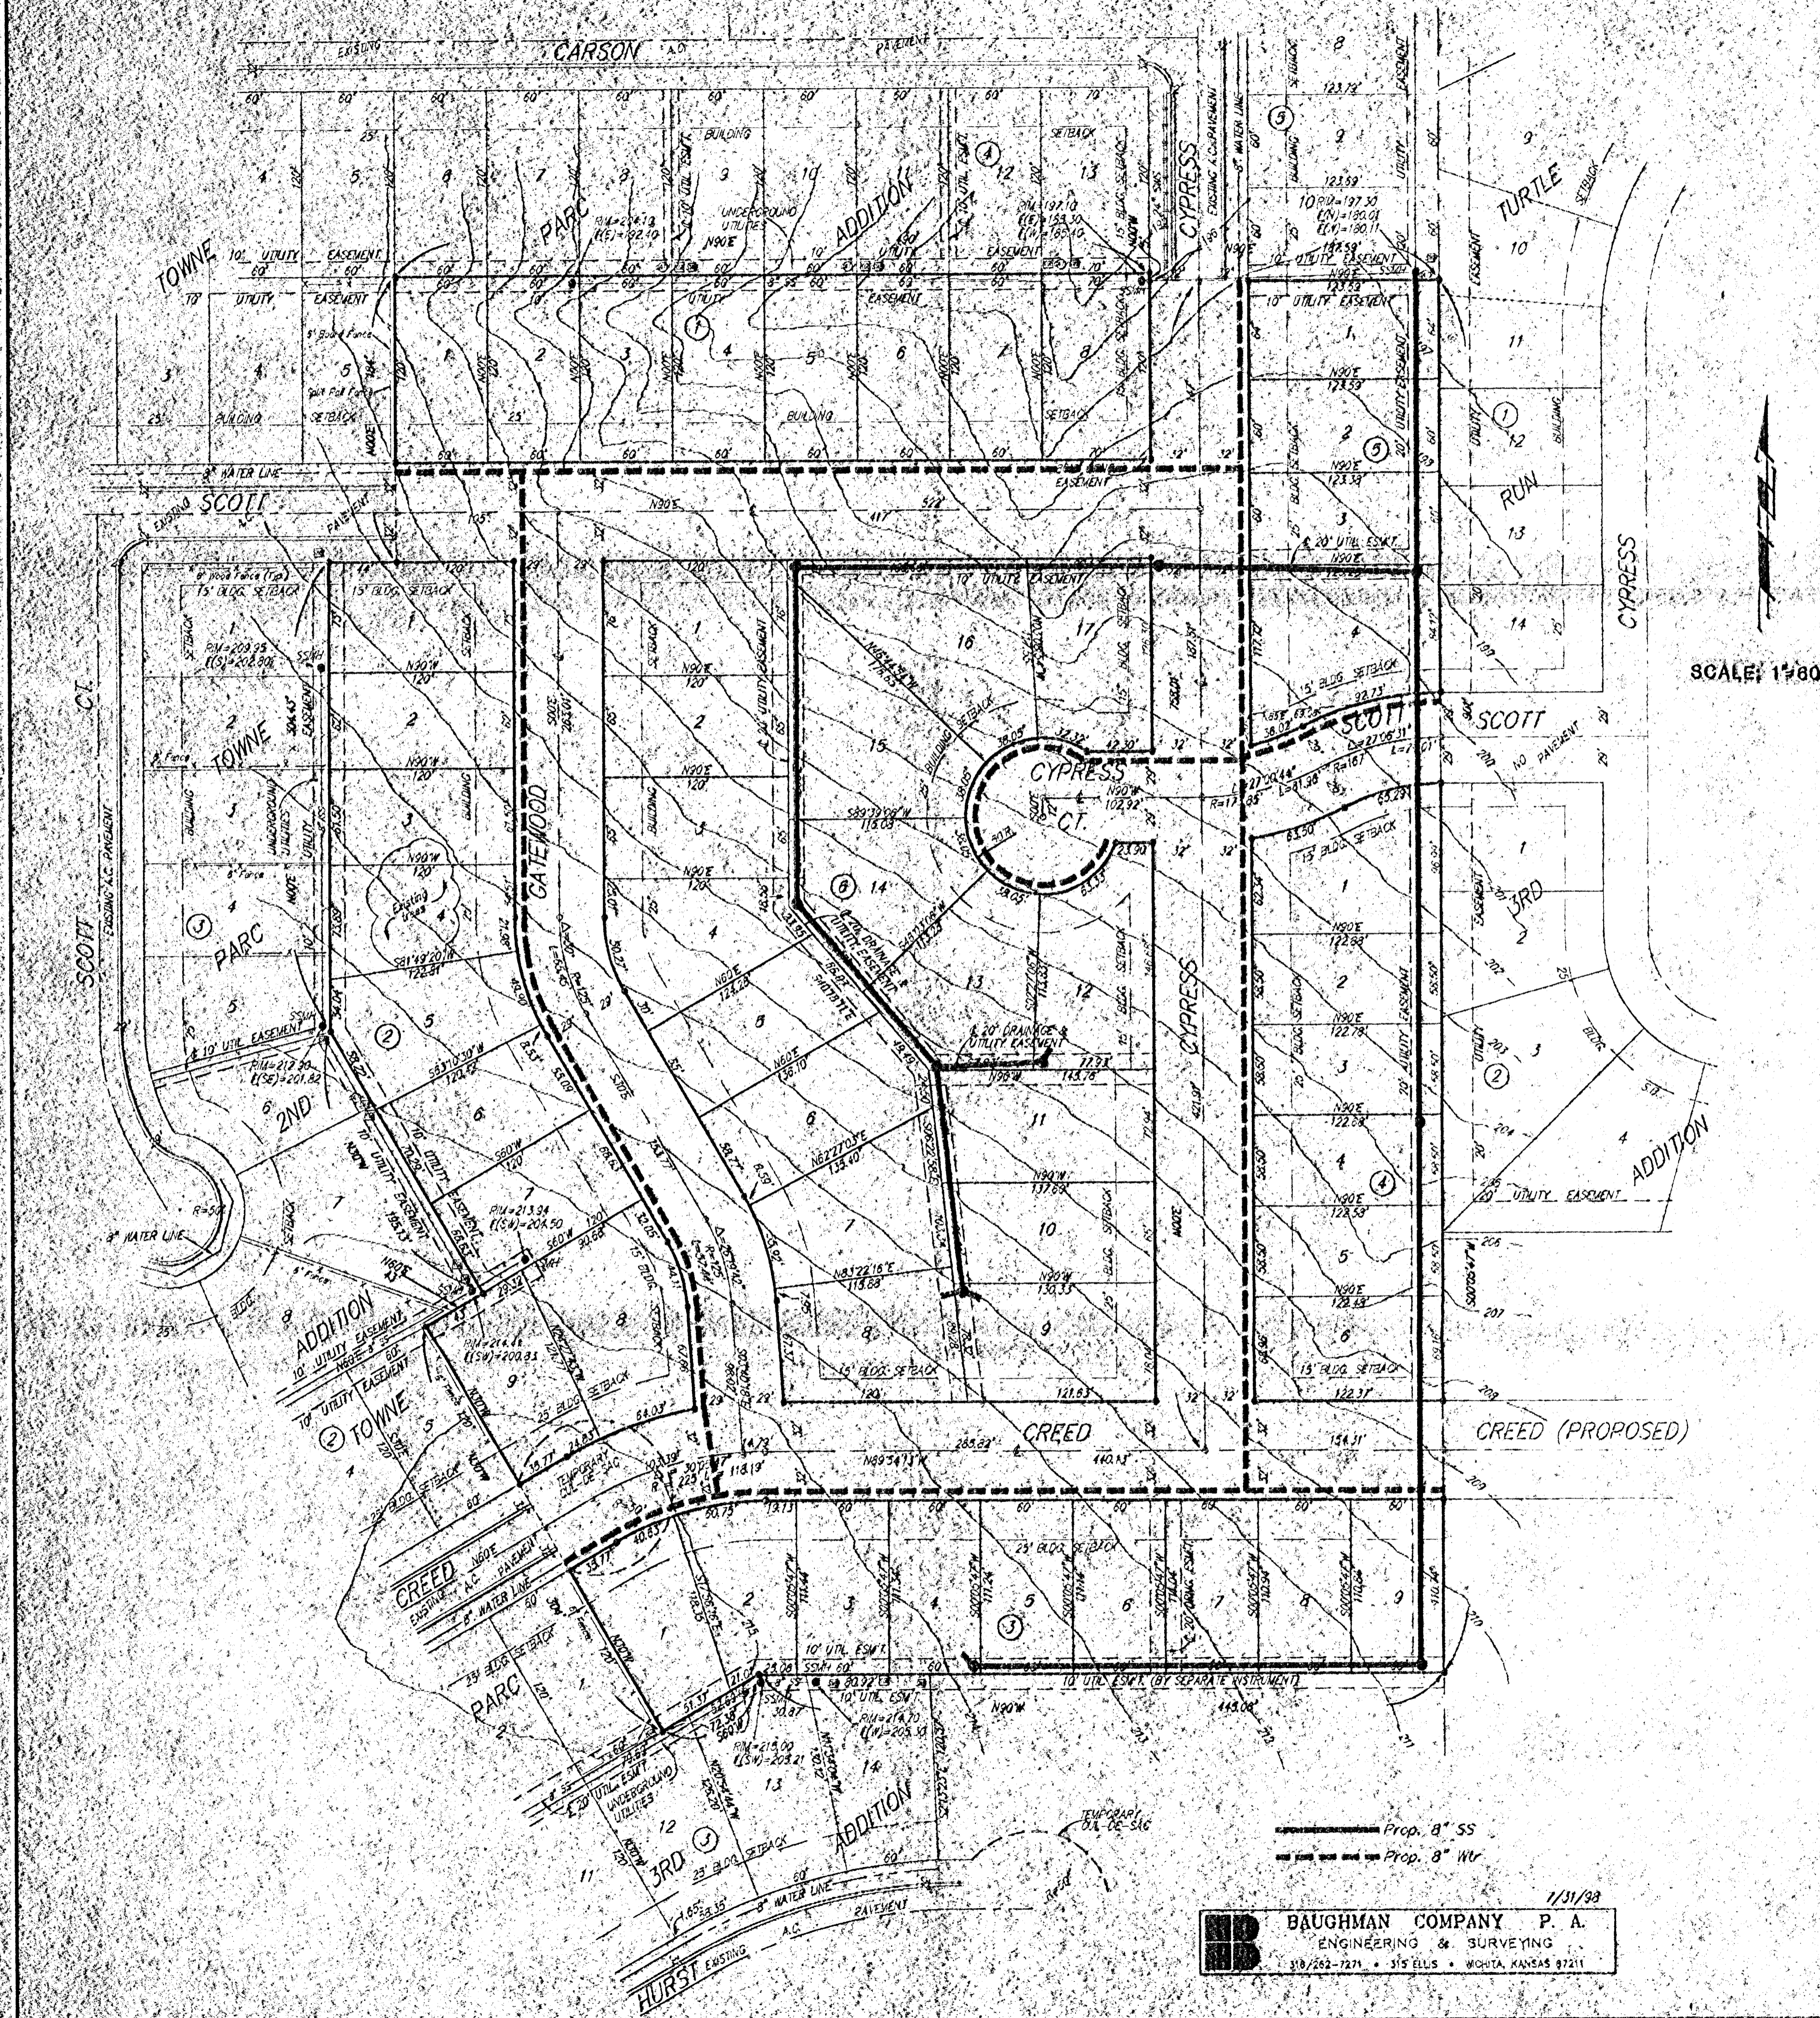


 SCALE: 1"=80'

Prop. 8" SS
 Prop. 8" Wtr

1/31/98


BAUGHMAN COMPANY P. A.
 ENGINEERING & SURVEYING
 318-262-7271 • 315 ELLS • WICHITA, KANSAS 67211