



UTILITY CONCEPT TOWNE PARC 7TH ADDITION

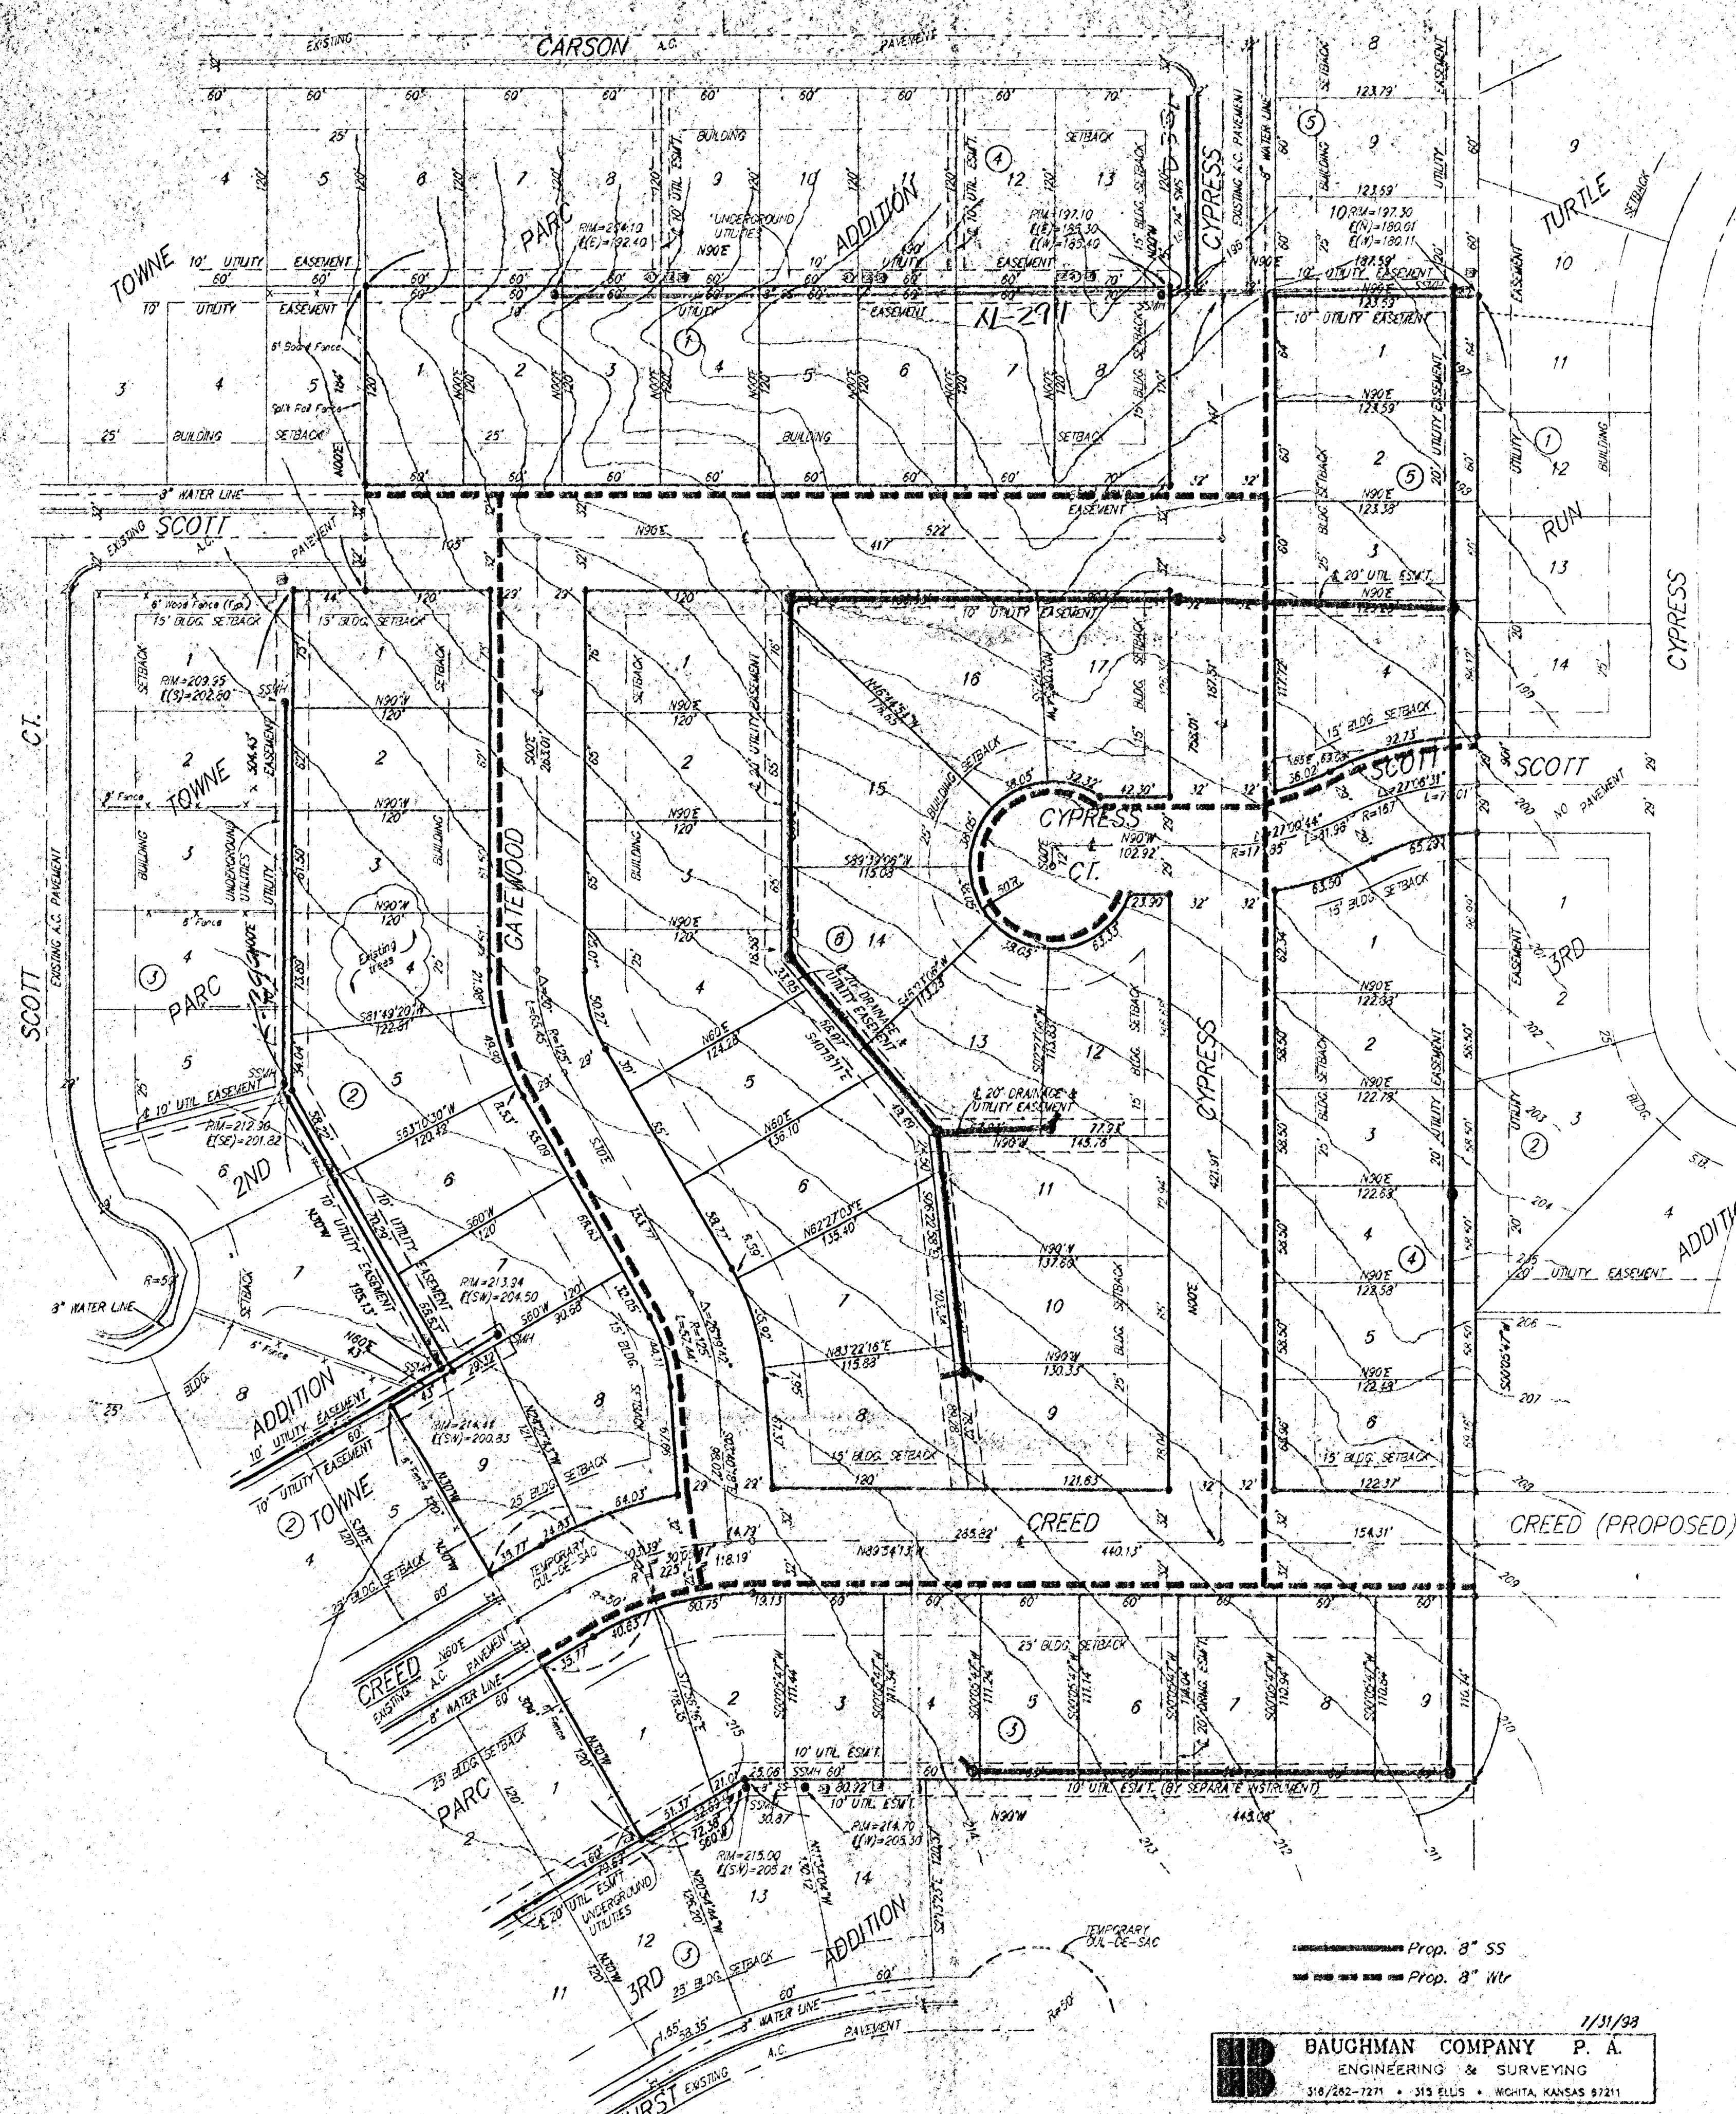


 SCALE: 1"=80'

Prop. 8" SS
 Prop. 8" W

1/31/98

BAUGHMAN COMPANY P. A.
 ENGINEERING & SURVEYING
 318/262-1271 • 315 ELLIS • WICHITA, KANSAS 67211