
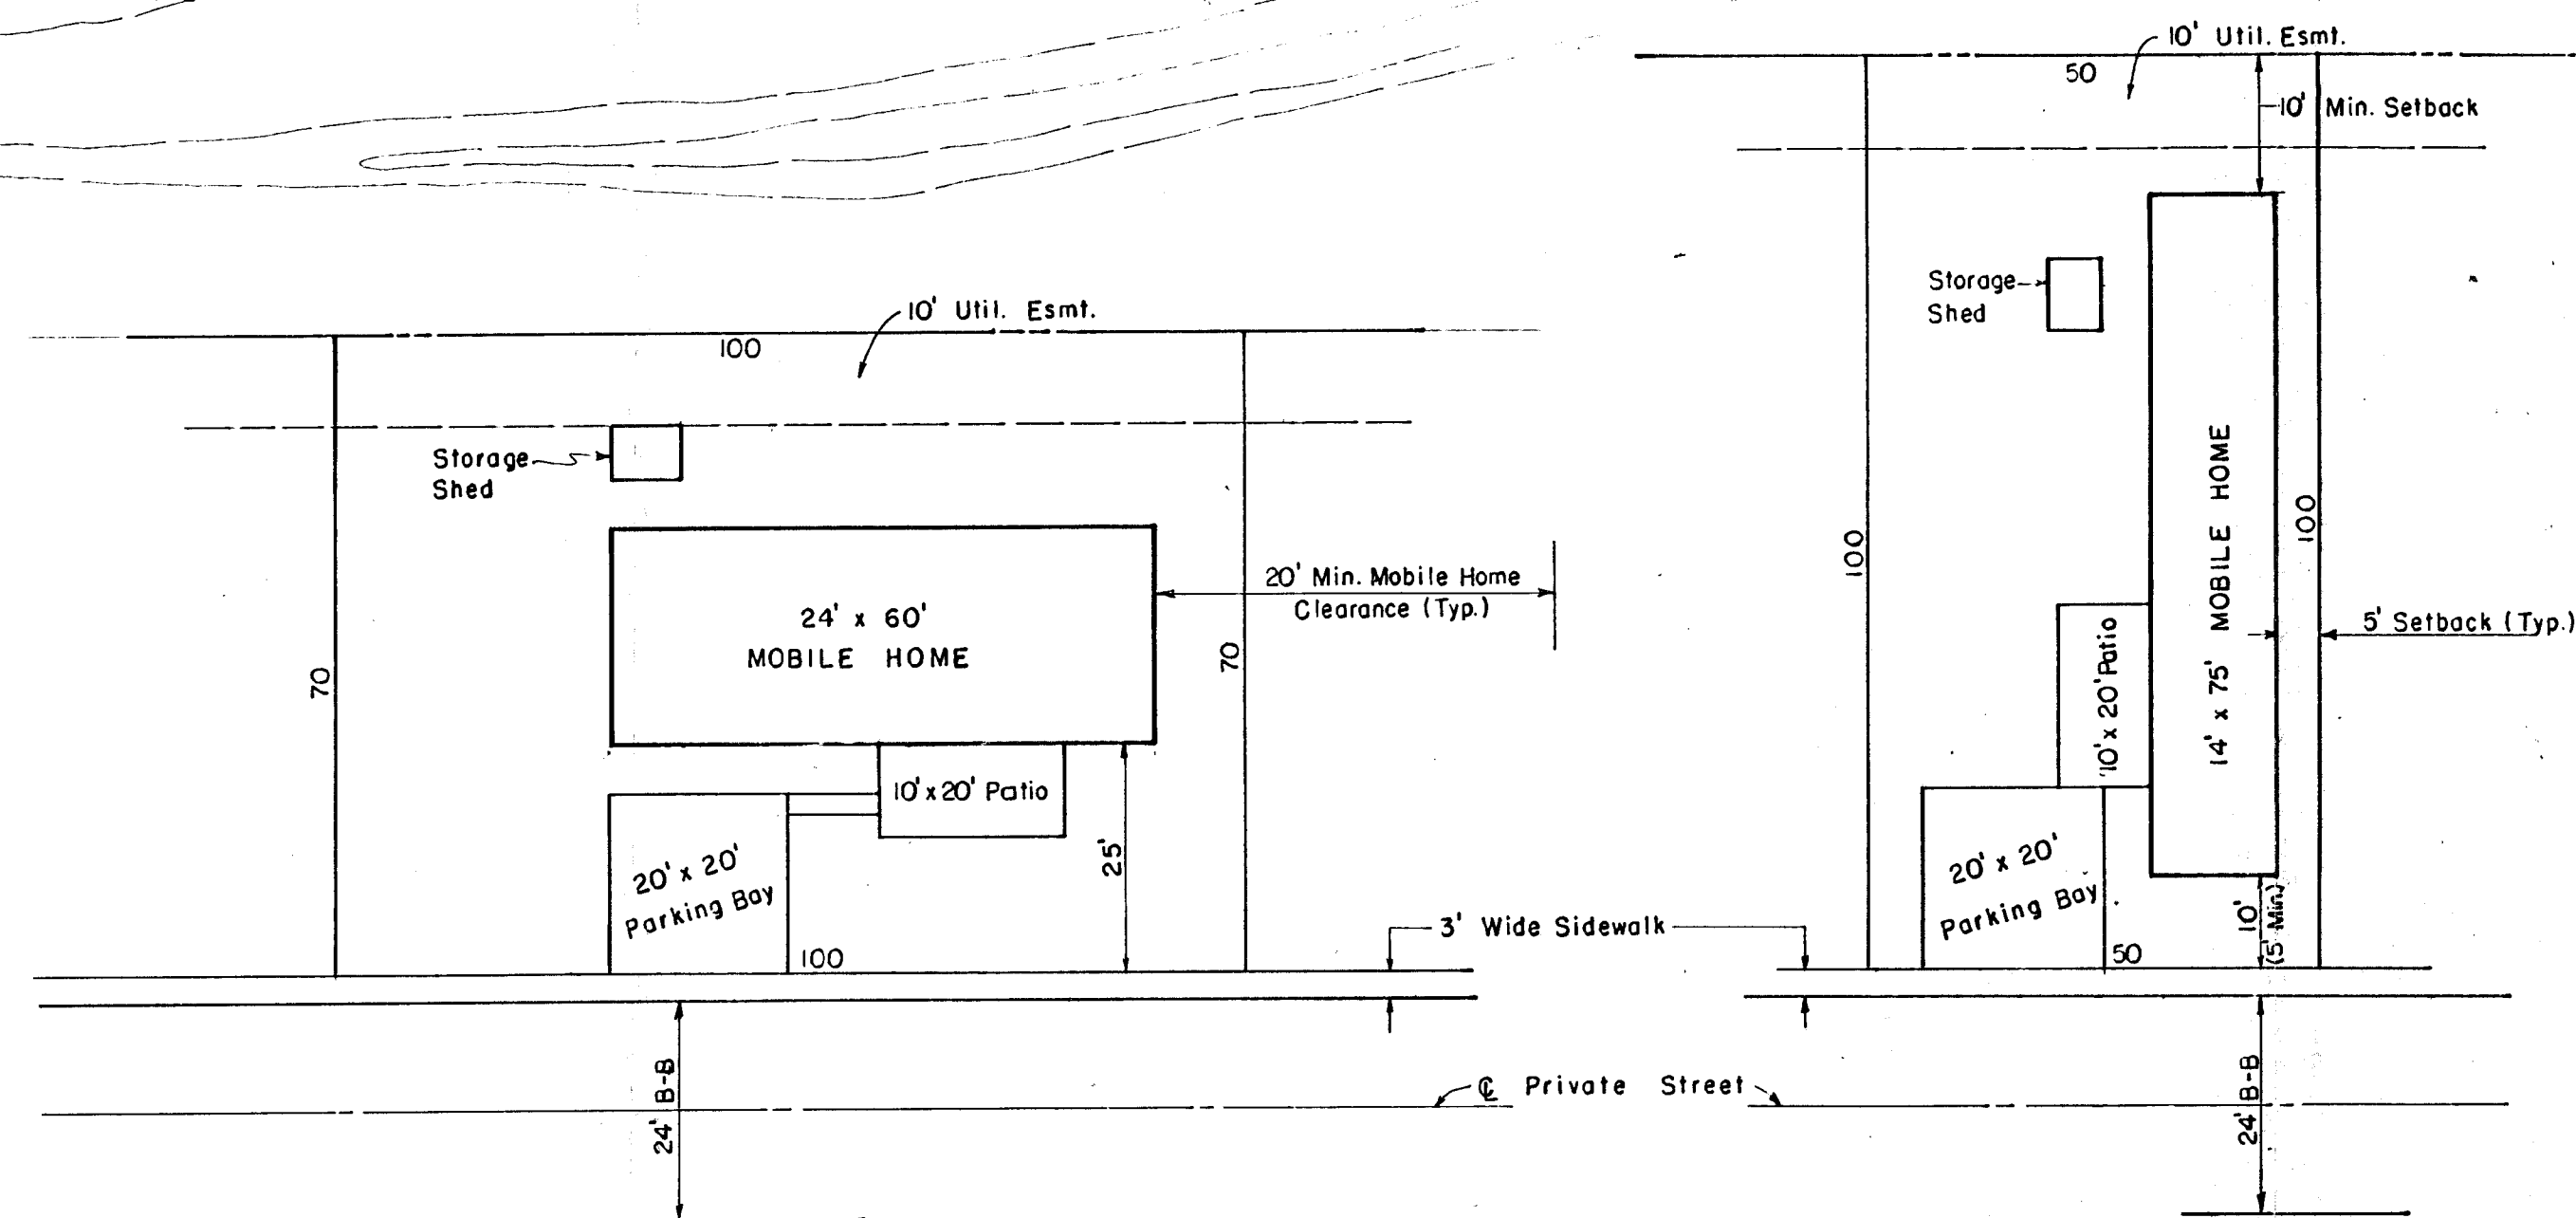


SCALE: 1" = 50'

Lake

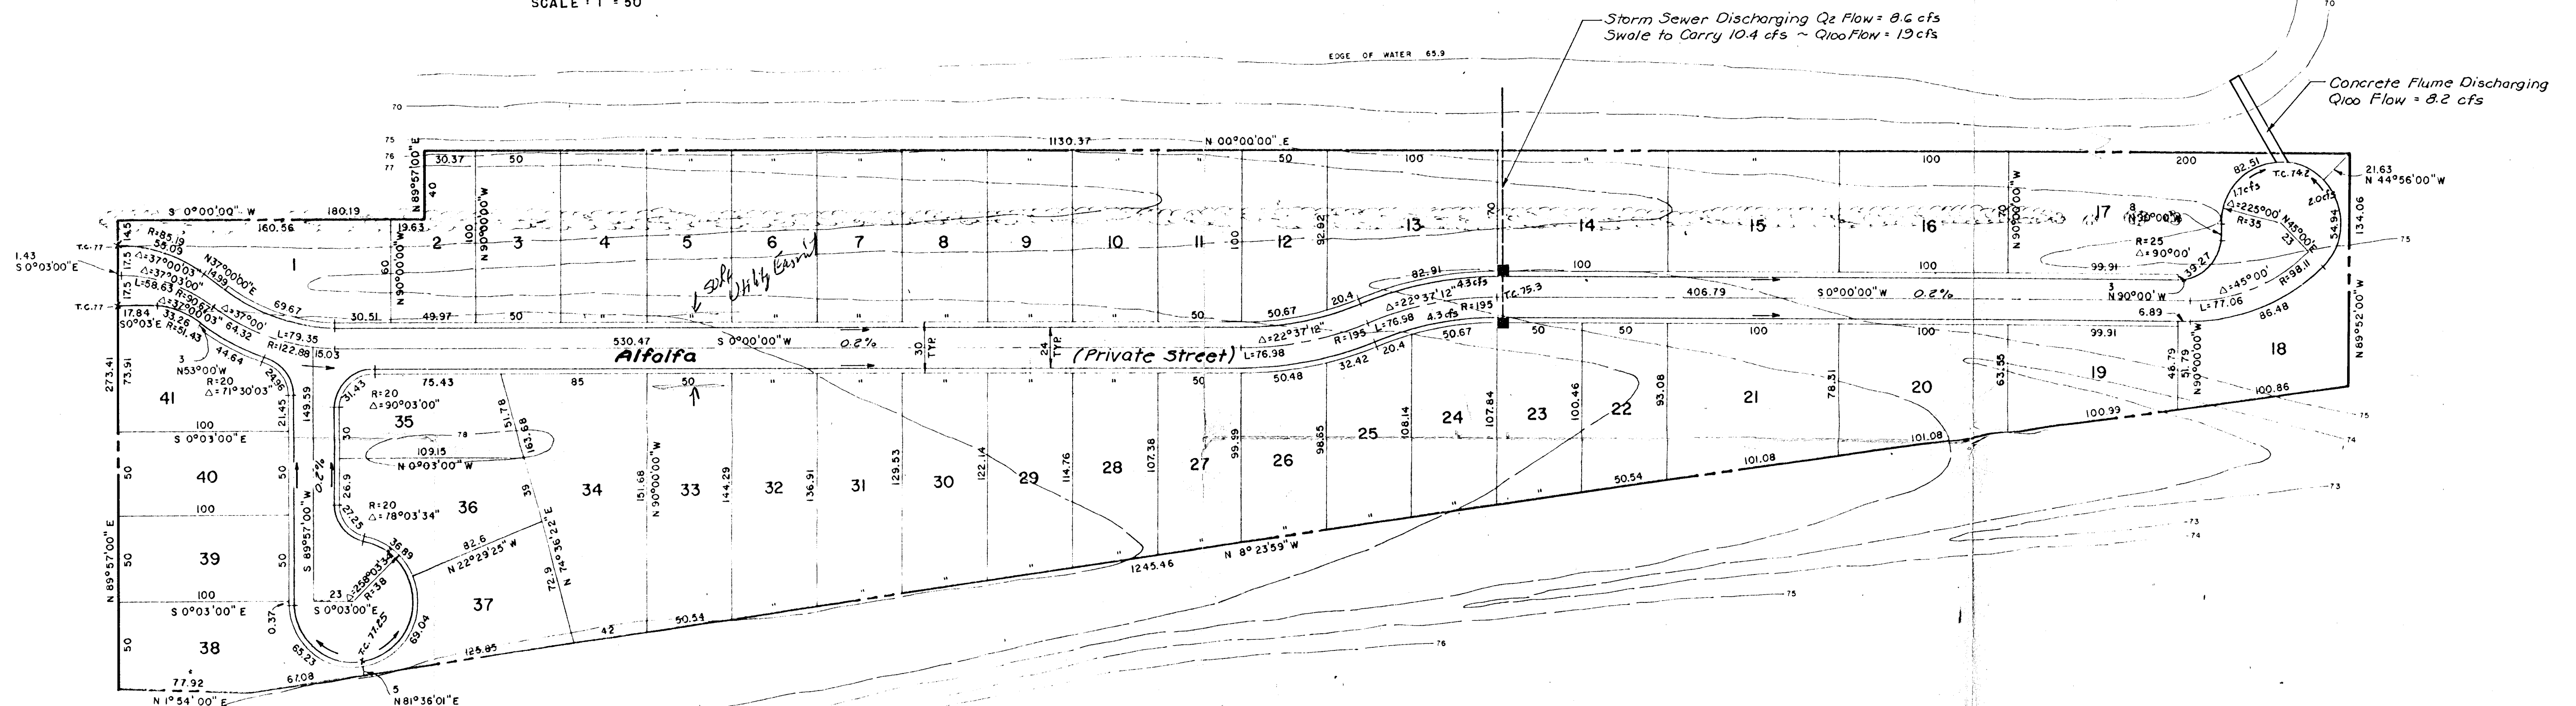

TYPICAL MOBILE HOME SPACE LAYOUTS
SCALE: 1" = 20'

REISS & GOODNESS ENGINEERS
3160 WEST 21ST STREET
WICHITA, KANSAS 67204
(316) 832-0213

REVISION	DRAWN BY	CHECKED BY	DESIGNED BY	PROJECT

Preliminary Site Development Plan

CUSTOMER

LAKEVIEW MOBILE HOME PARK THIRD ADDITION

SCALE	PROJECT NO.
1" = 50'	20 381
DATE	SHEET
2-15-82	1 OF 1