


UTILITY PLAN


LARK 5TH ADDITION

U. S. H W Y 5 4

WICHITA, SEDGWICK COUNTY, KANSAS

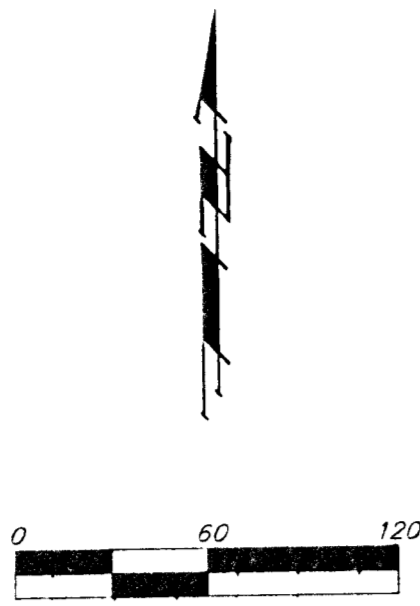

LEGEND
 = #4 Baughman Rebar (Found)
 = #4 Baughman Rebar (Set)
 = Sign

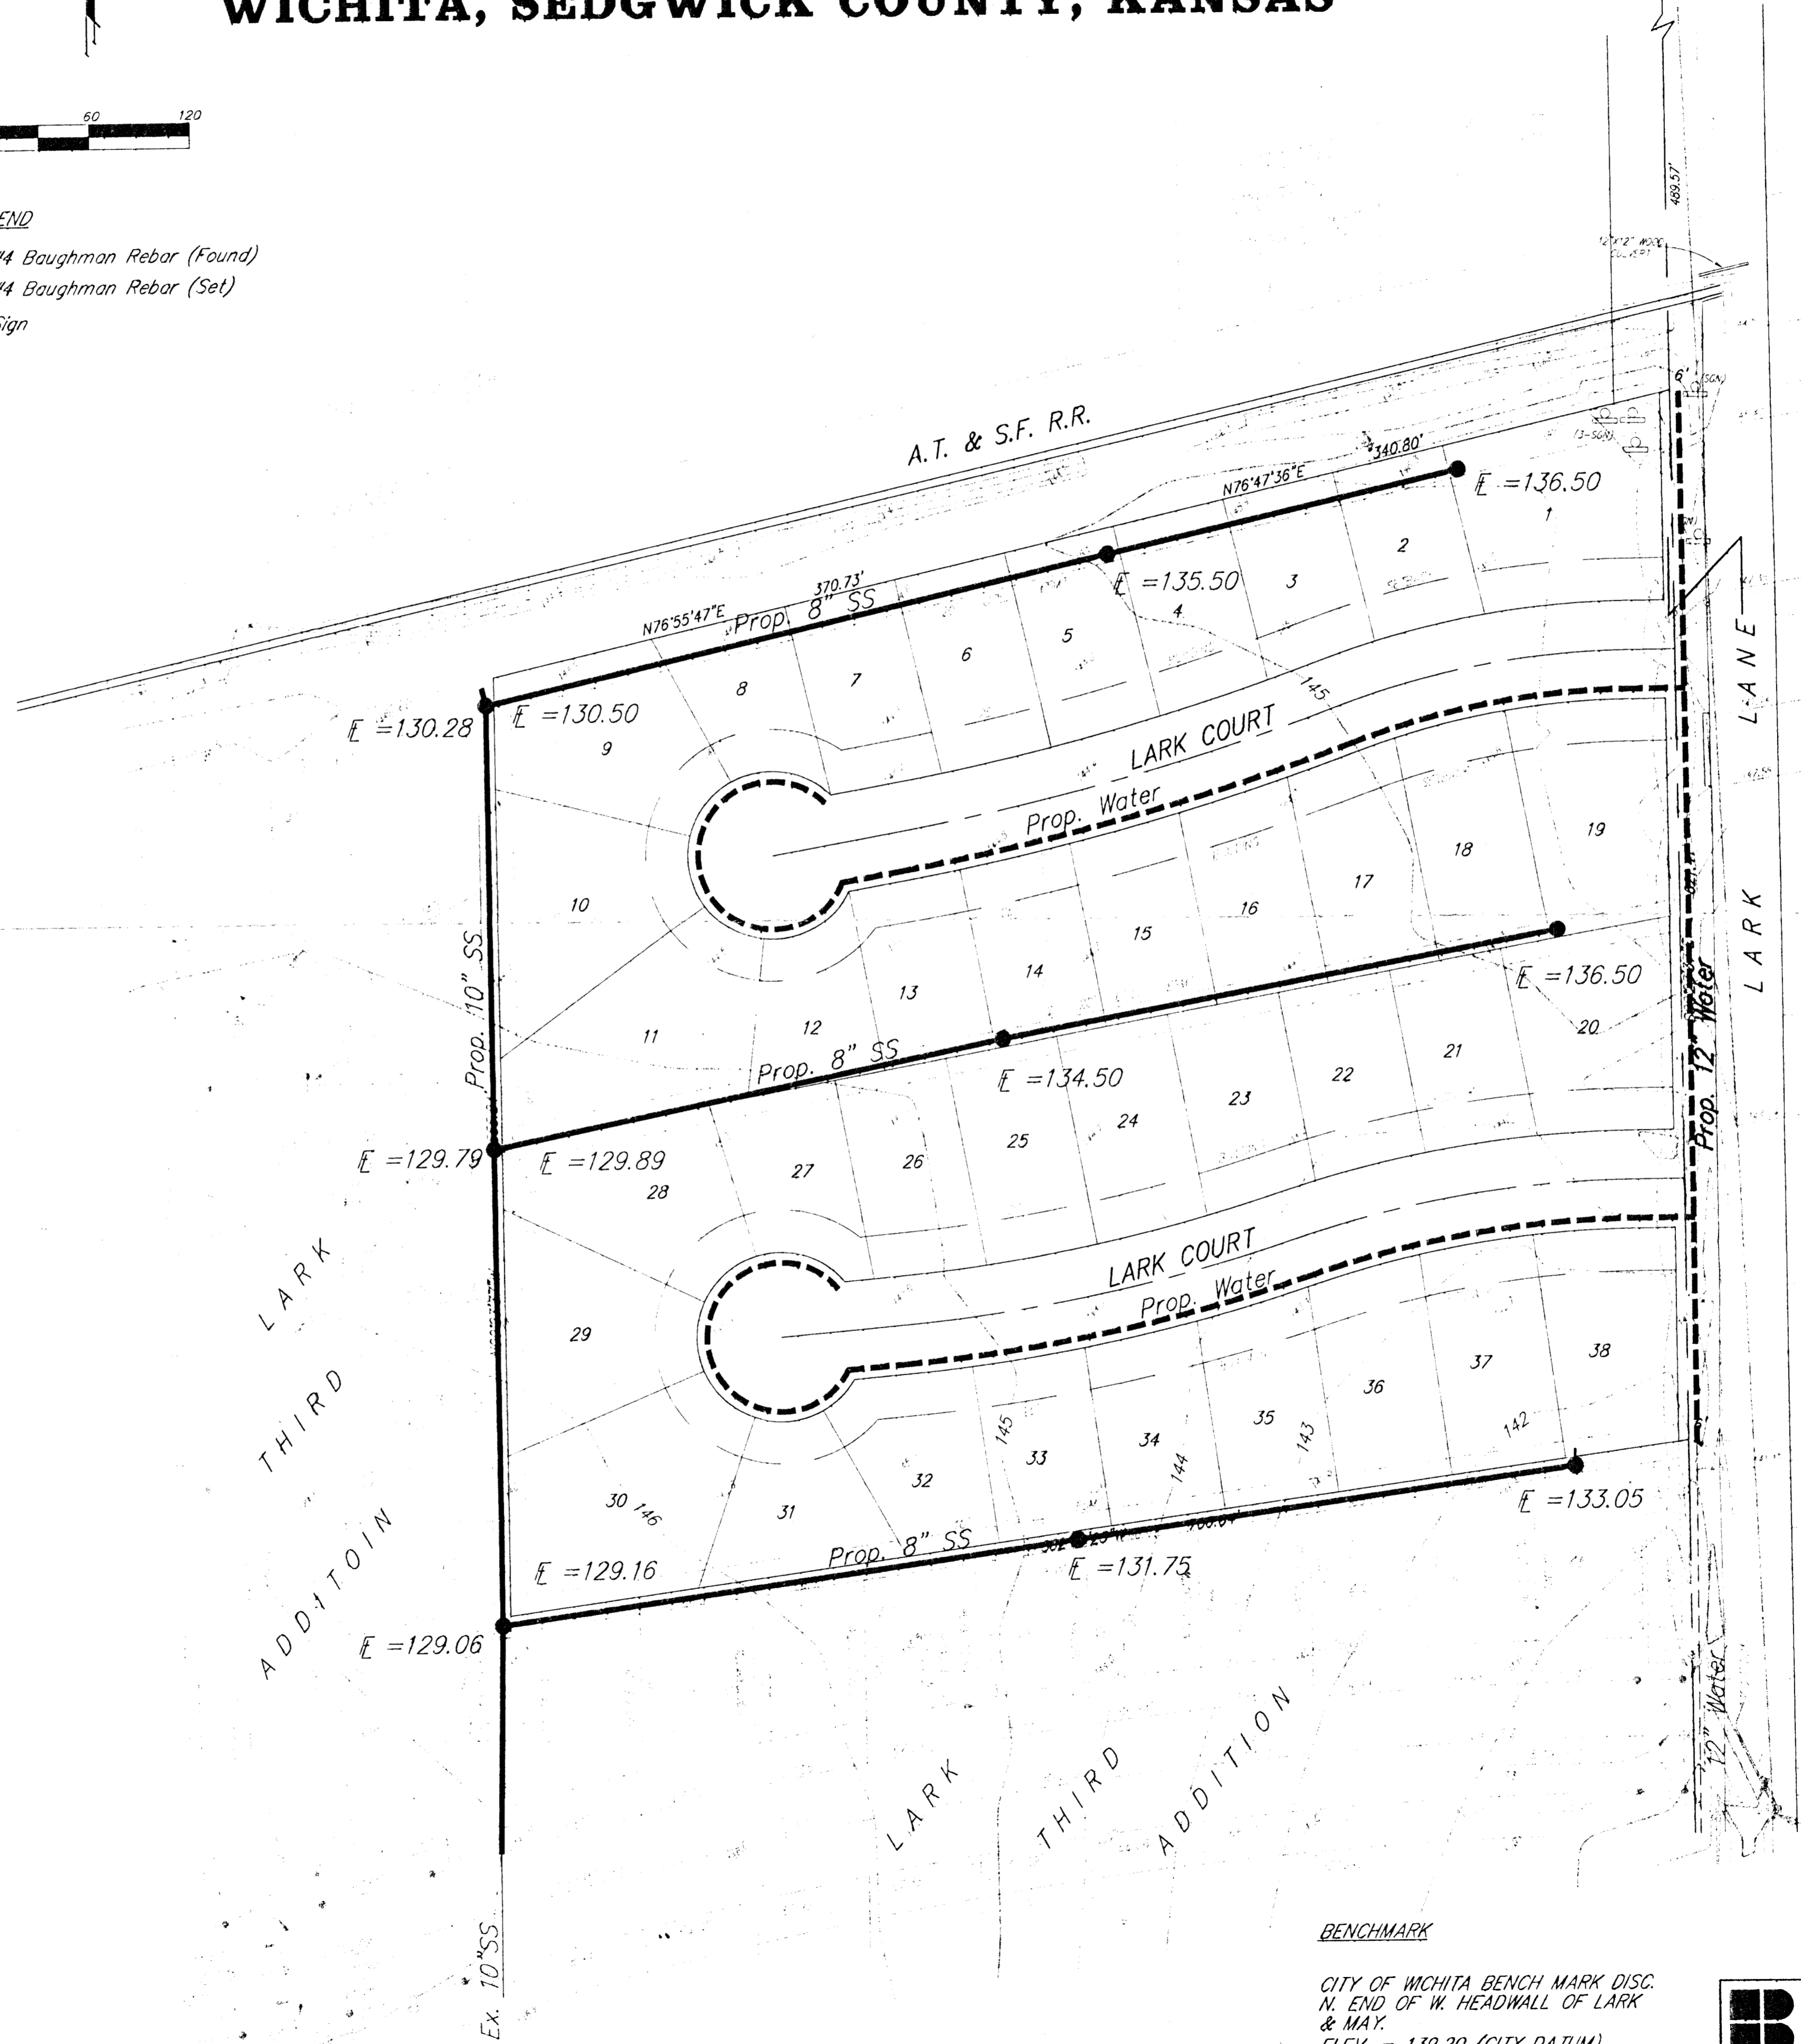

--- Prop. Water
 — Prop. SS

BENCHMARK
 CITY OF WICHITA BENCH MARK DISC.
 N. END OF W. HEADWALL OF LARK
 & MAX.
 ELEV. = 139.20 (CITY DATUM)

Jan. 31, 1997

BAUGHMAN COMPANY P. A.
 ENGINEERING, SURVEYING, & PLANNING
 (316)-262-7271 • 315 ELLIS • WICHITA, KANSAS 67211