


PRELIMINARY PLAN
OLD LAWRENCE ROAD ADDITION
 SEDGWICK COUNTY, KANSAS

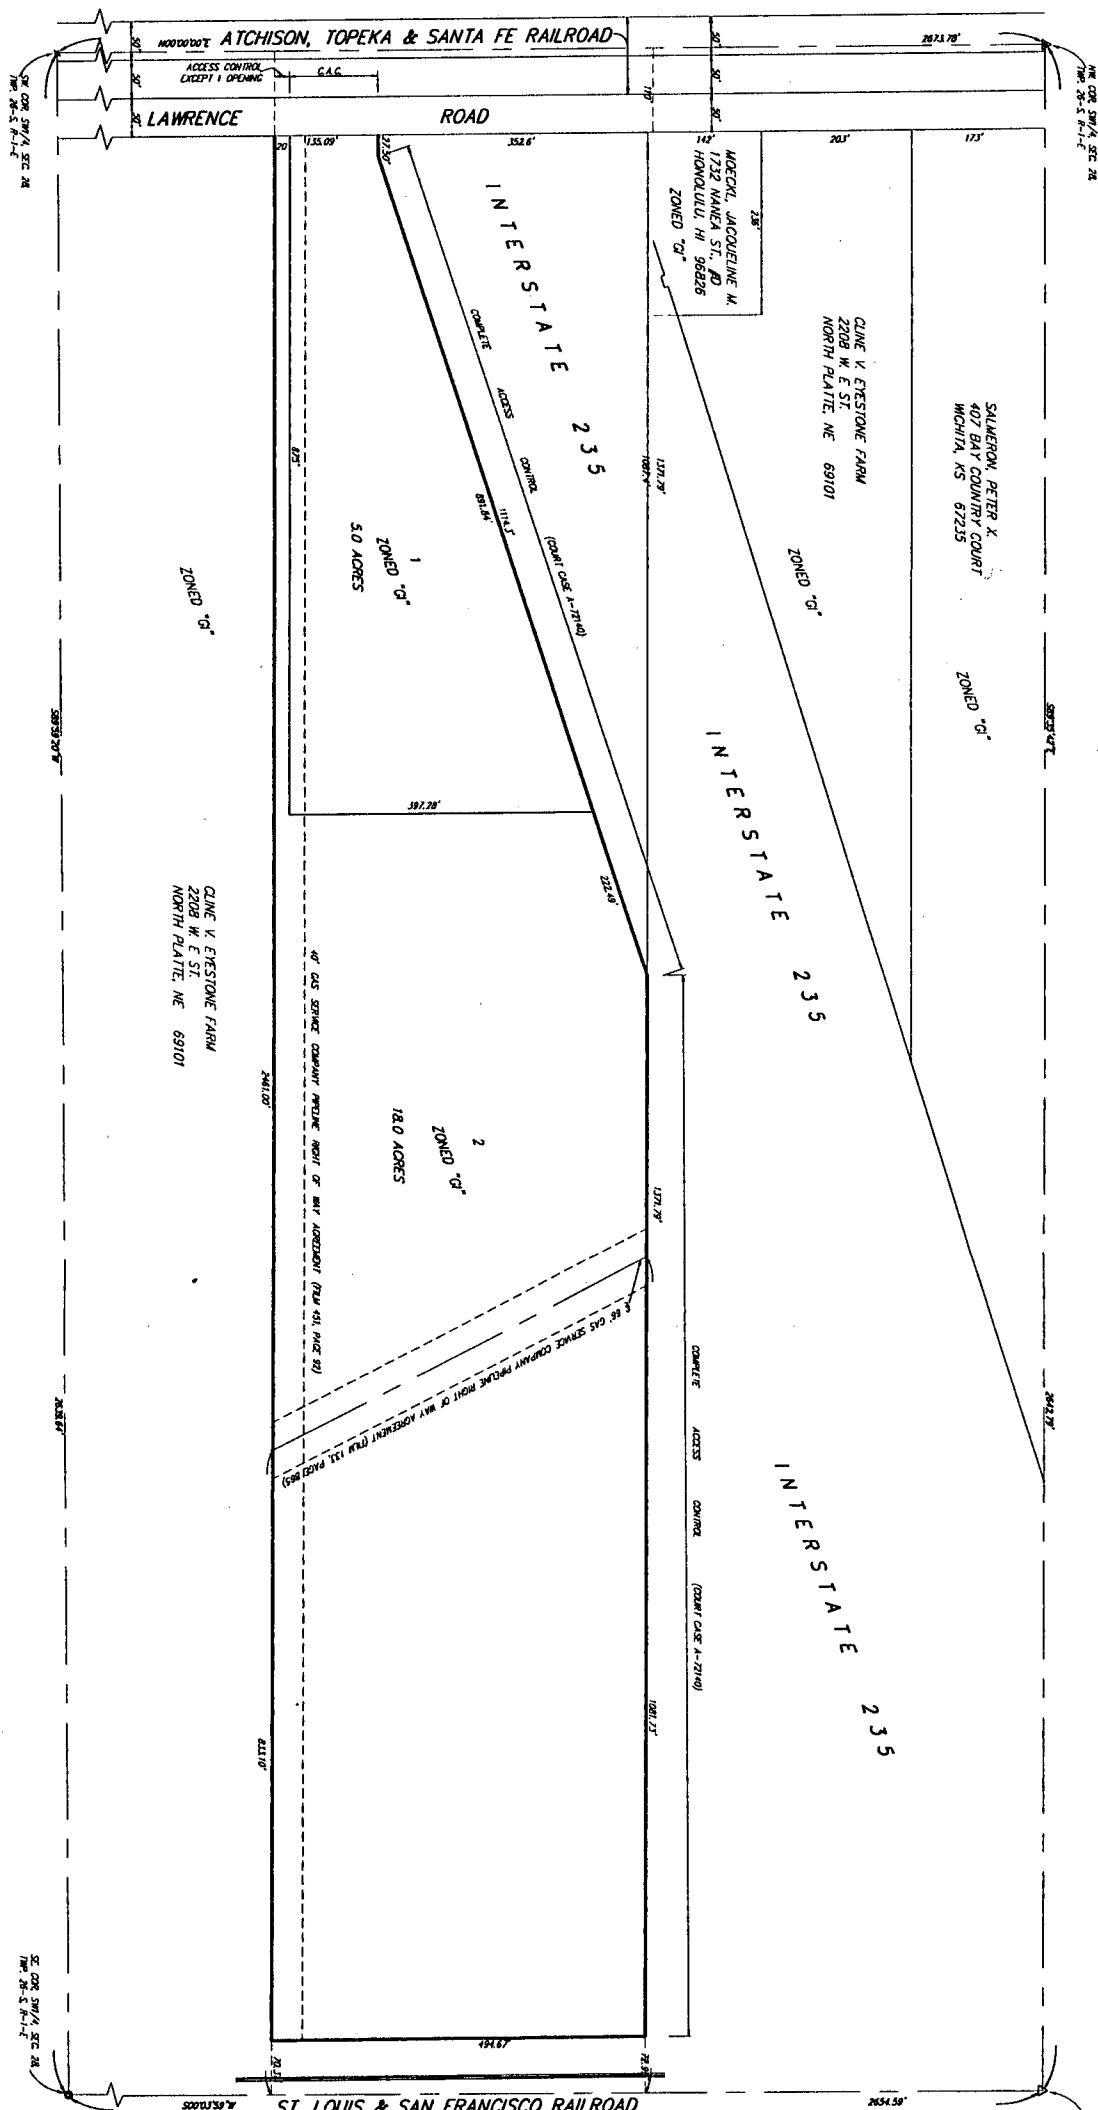


BAUGHMAN COMPANY P. A.
 ENGINEERING, SURVEYING, & PLANNING
 (316)-262-7271 • 315 ELLIS • WICHITA, KANSAS 67211