


PRELIMINARY PLAT
ONE GREENWICH PLACE ADDITION

WICHITA, SEDGWICK COUNTY, KANSAS

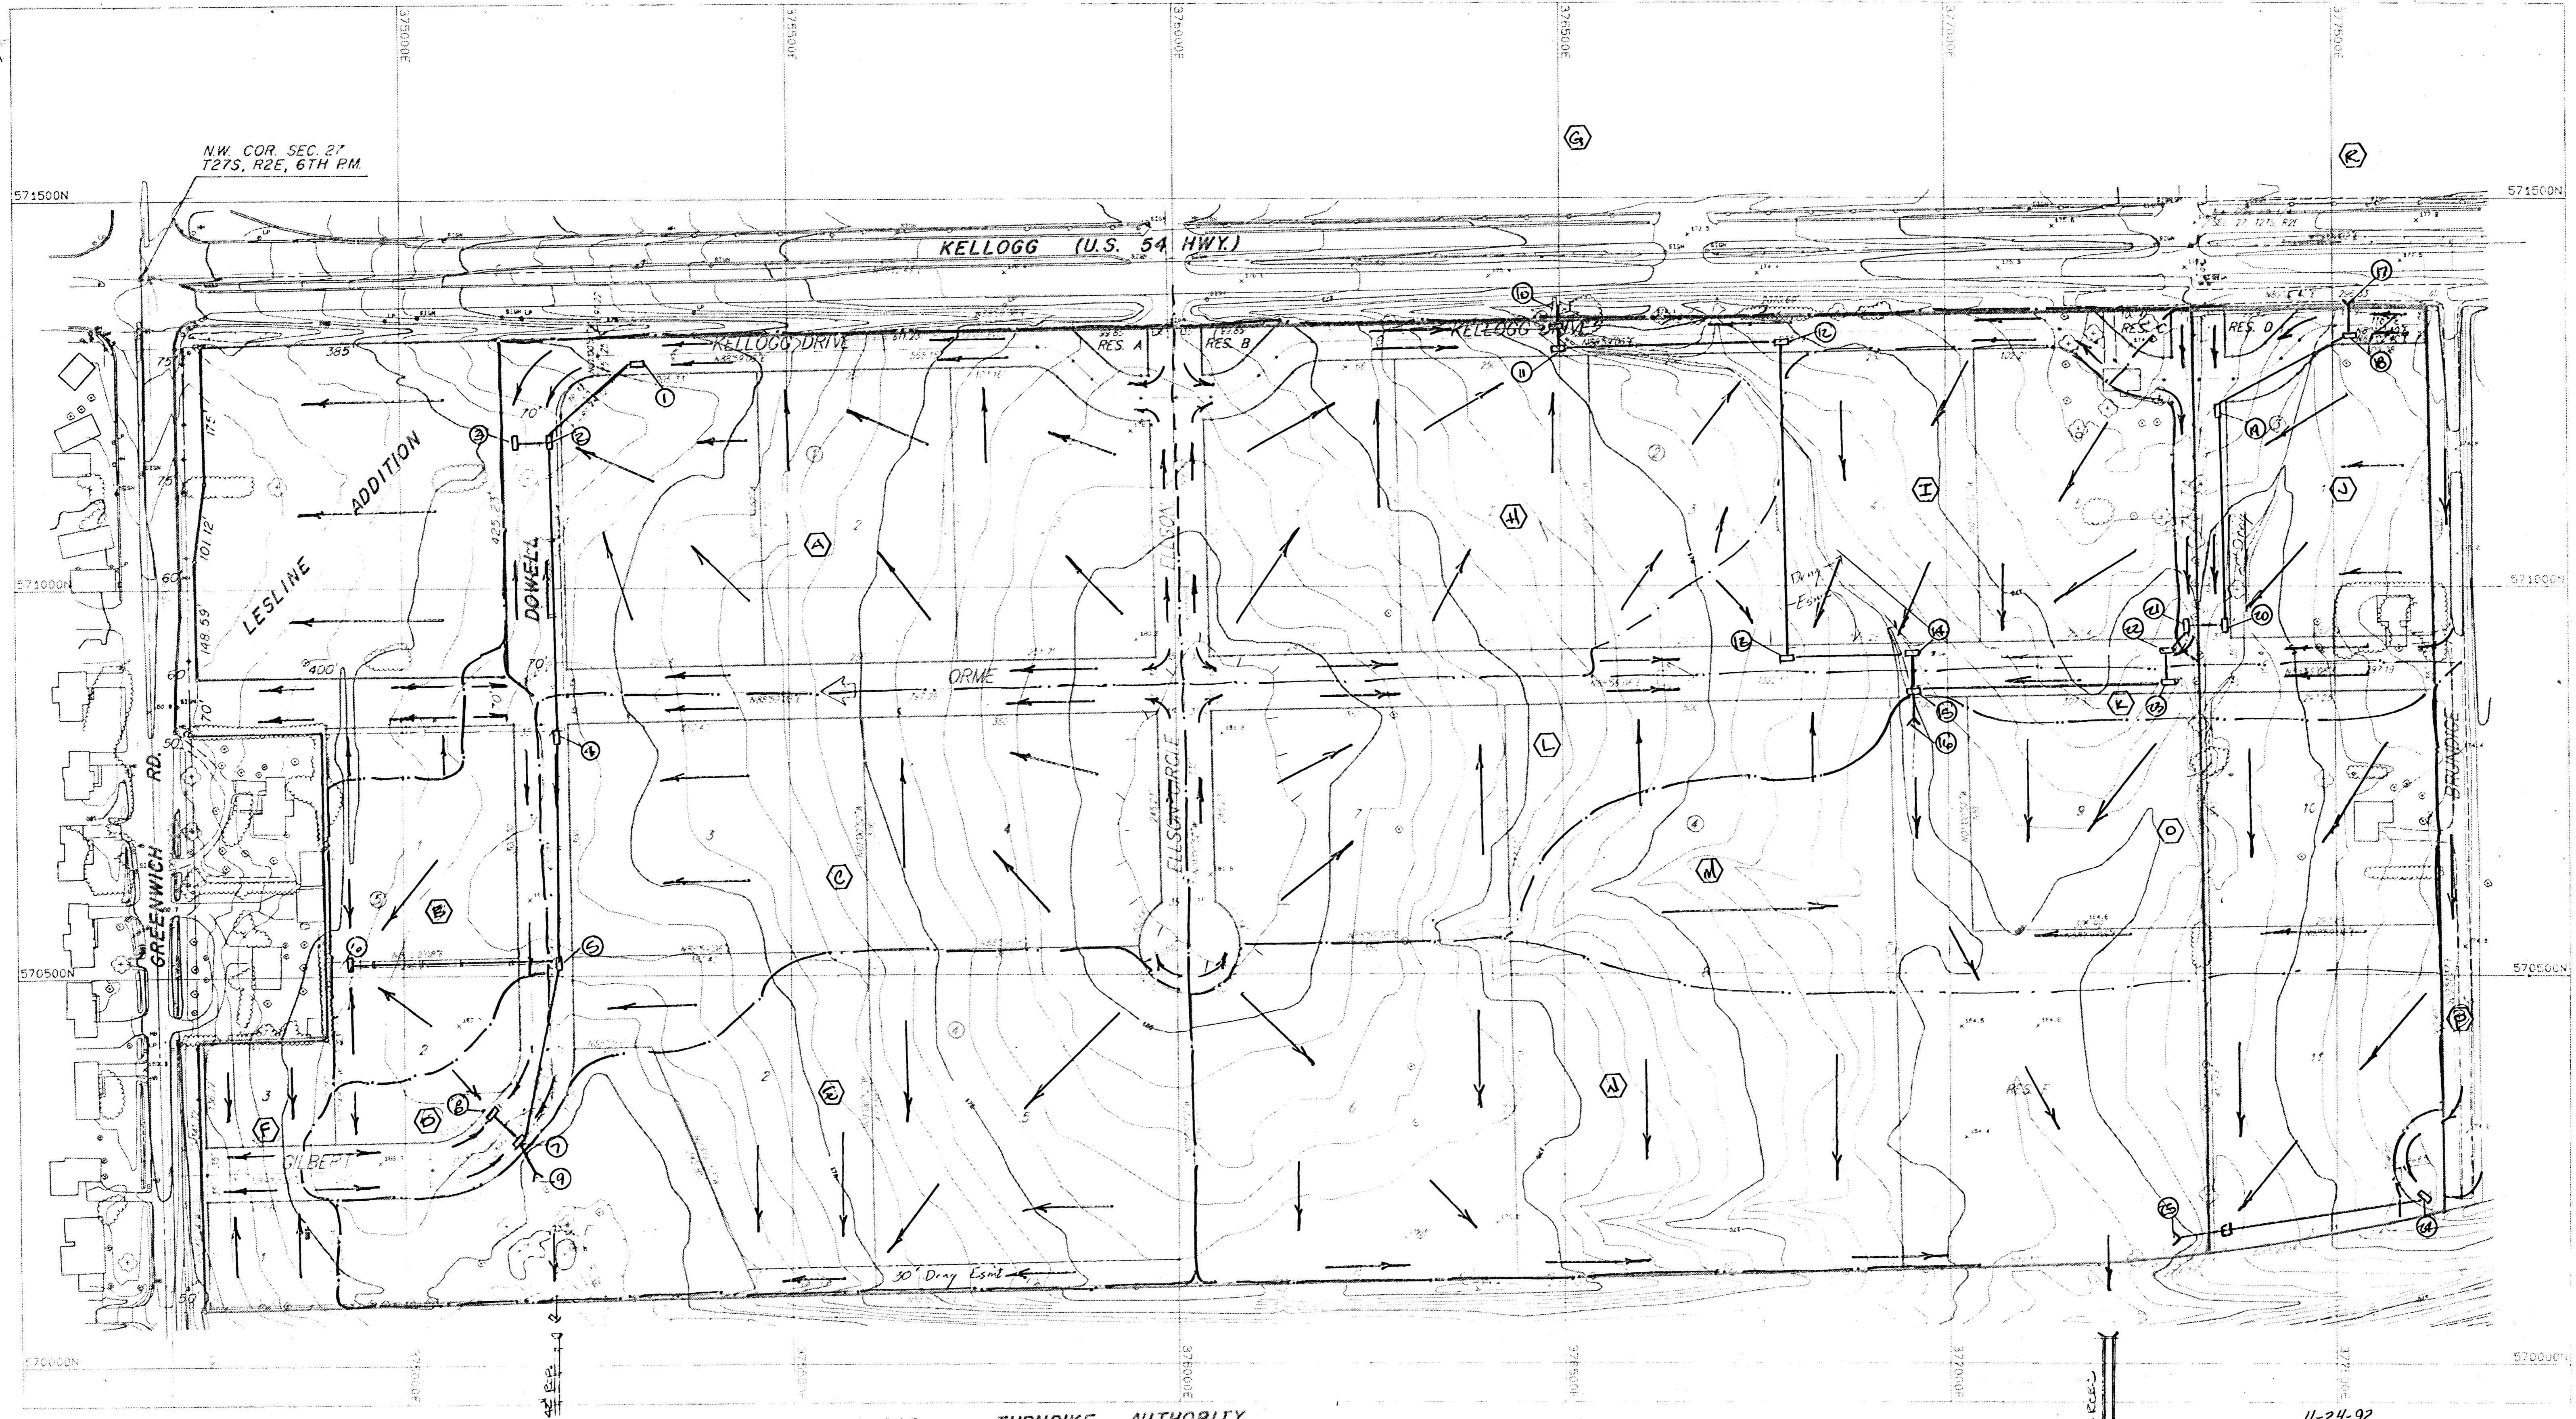

KANSAS TURNPIKE AUTHORITY

11-24-92

BAUGHMAN COMPANY, P.A.
SURVEYING & ENGINEERING
318262-7271 • 315 ELLIS • WICHITA, KANSAS 67211

DRAINAGE PLAN