


# AMENDED COMMUNITY UNIT PLAN RIVER BEND SHOPPING CENTER

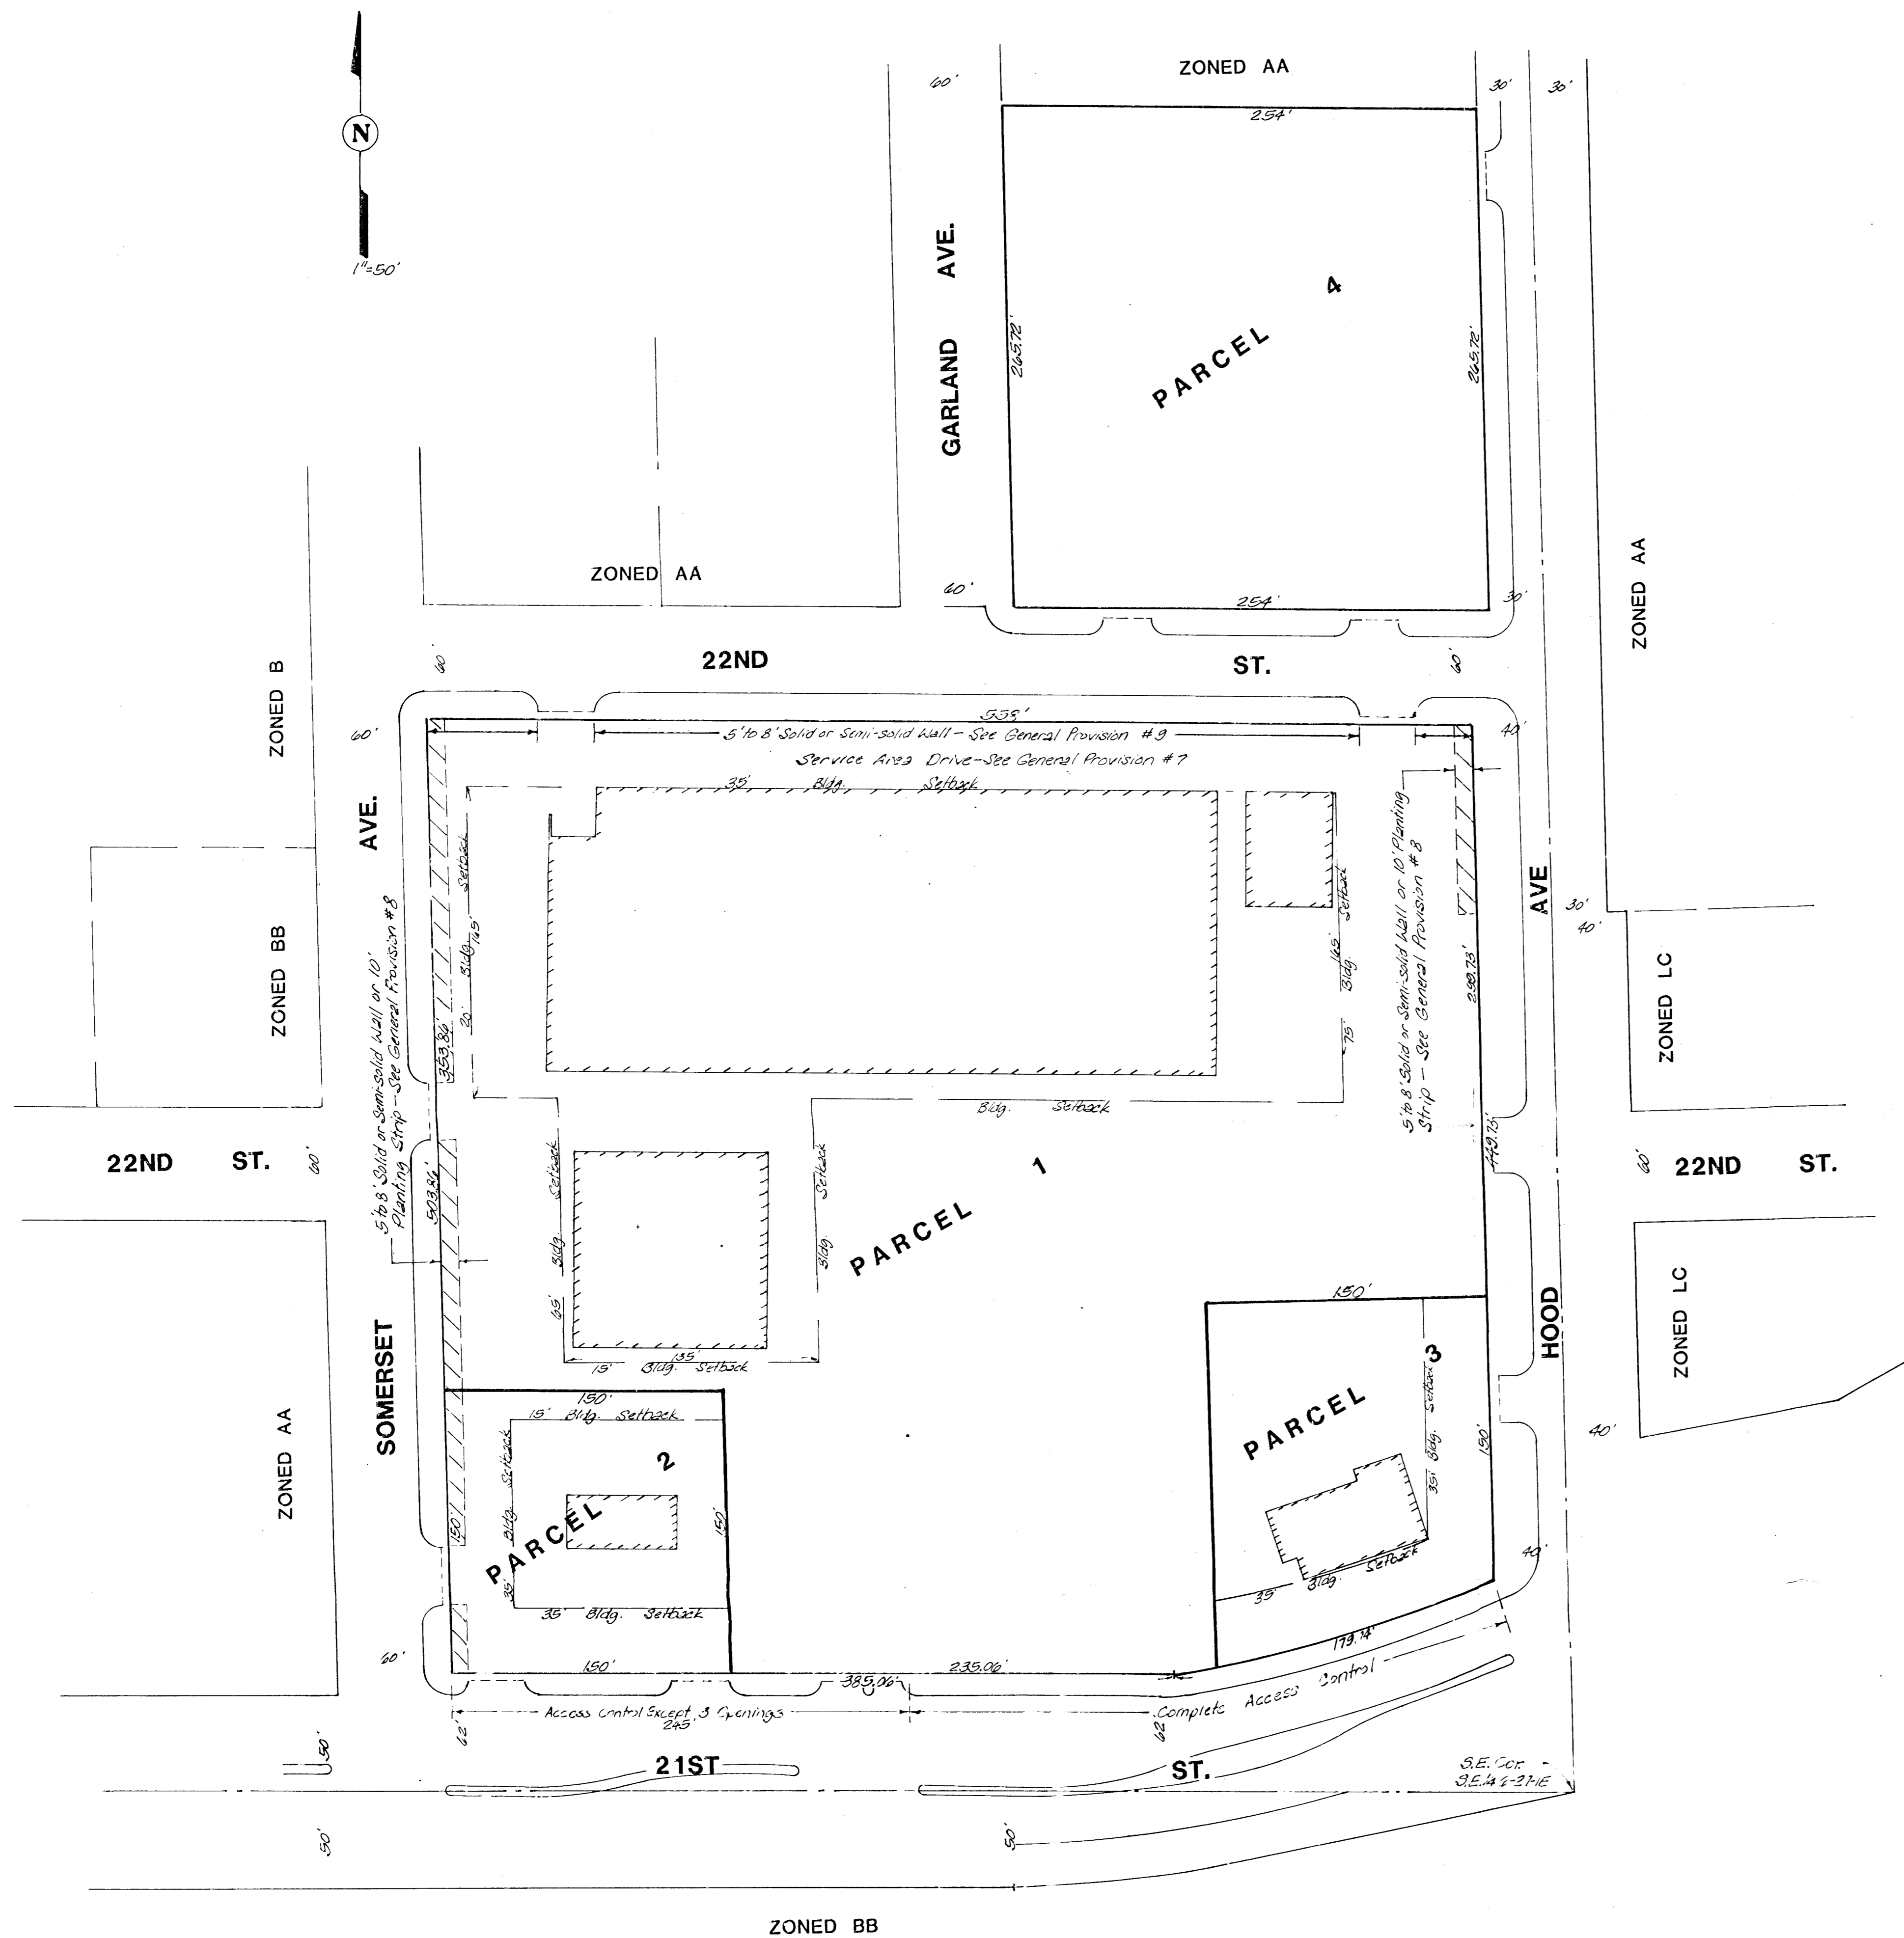

*Stair  
Who are  
these people  
for?  
Alan  
Good question? JH  
200  
7-25  
925*