


RIVER OAKS ADDITION

TO WICHITA, SEDGWICK COUNTY, KANSAS

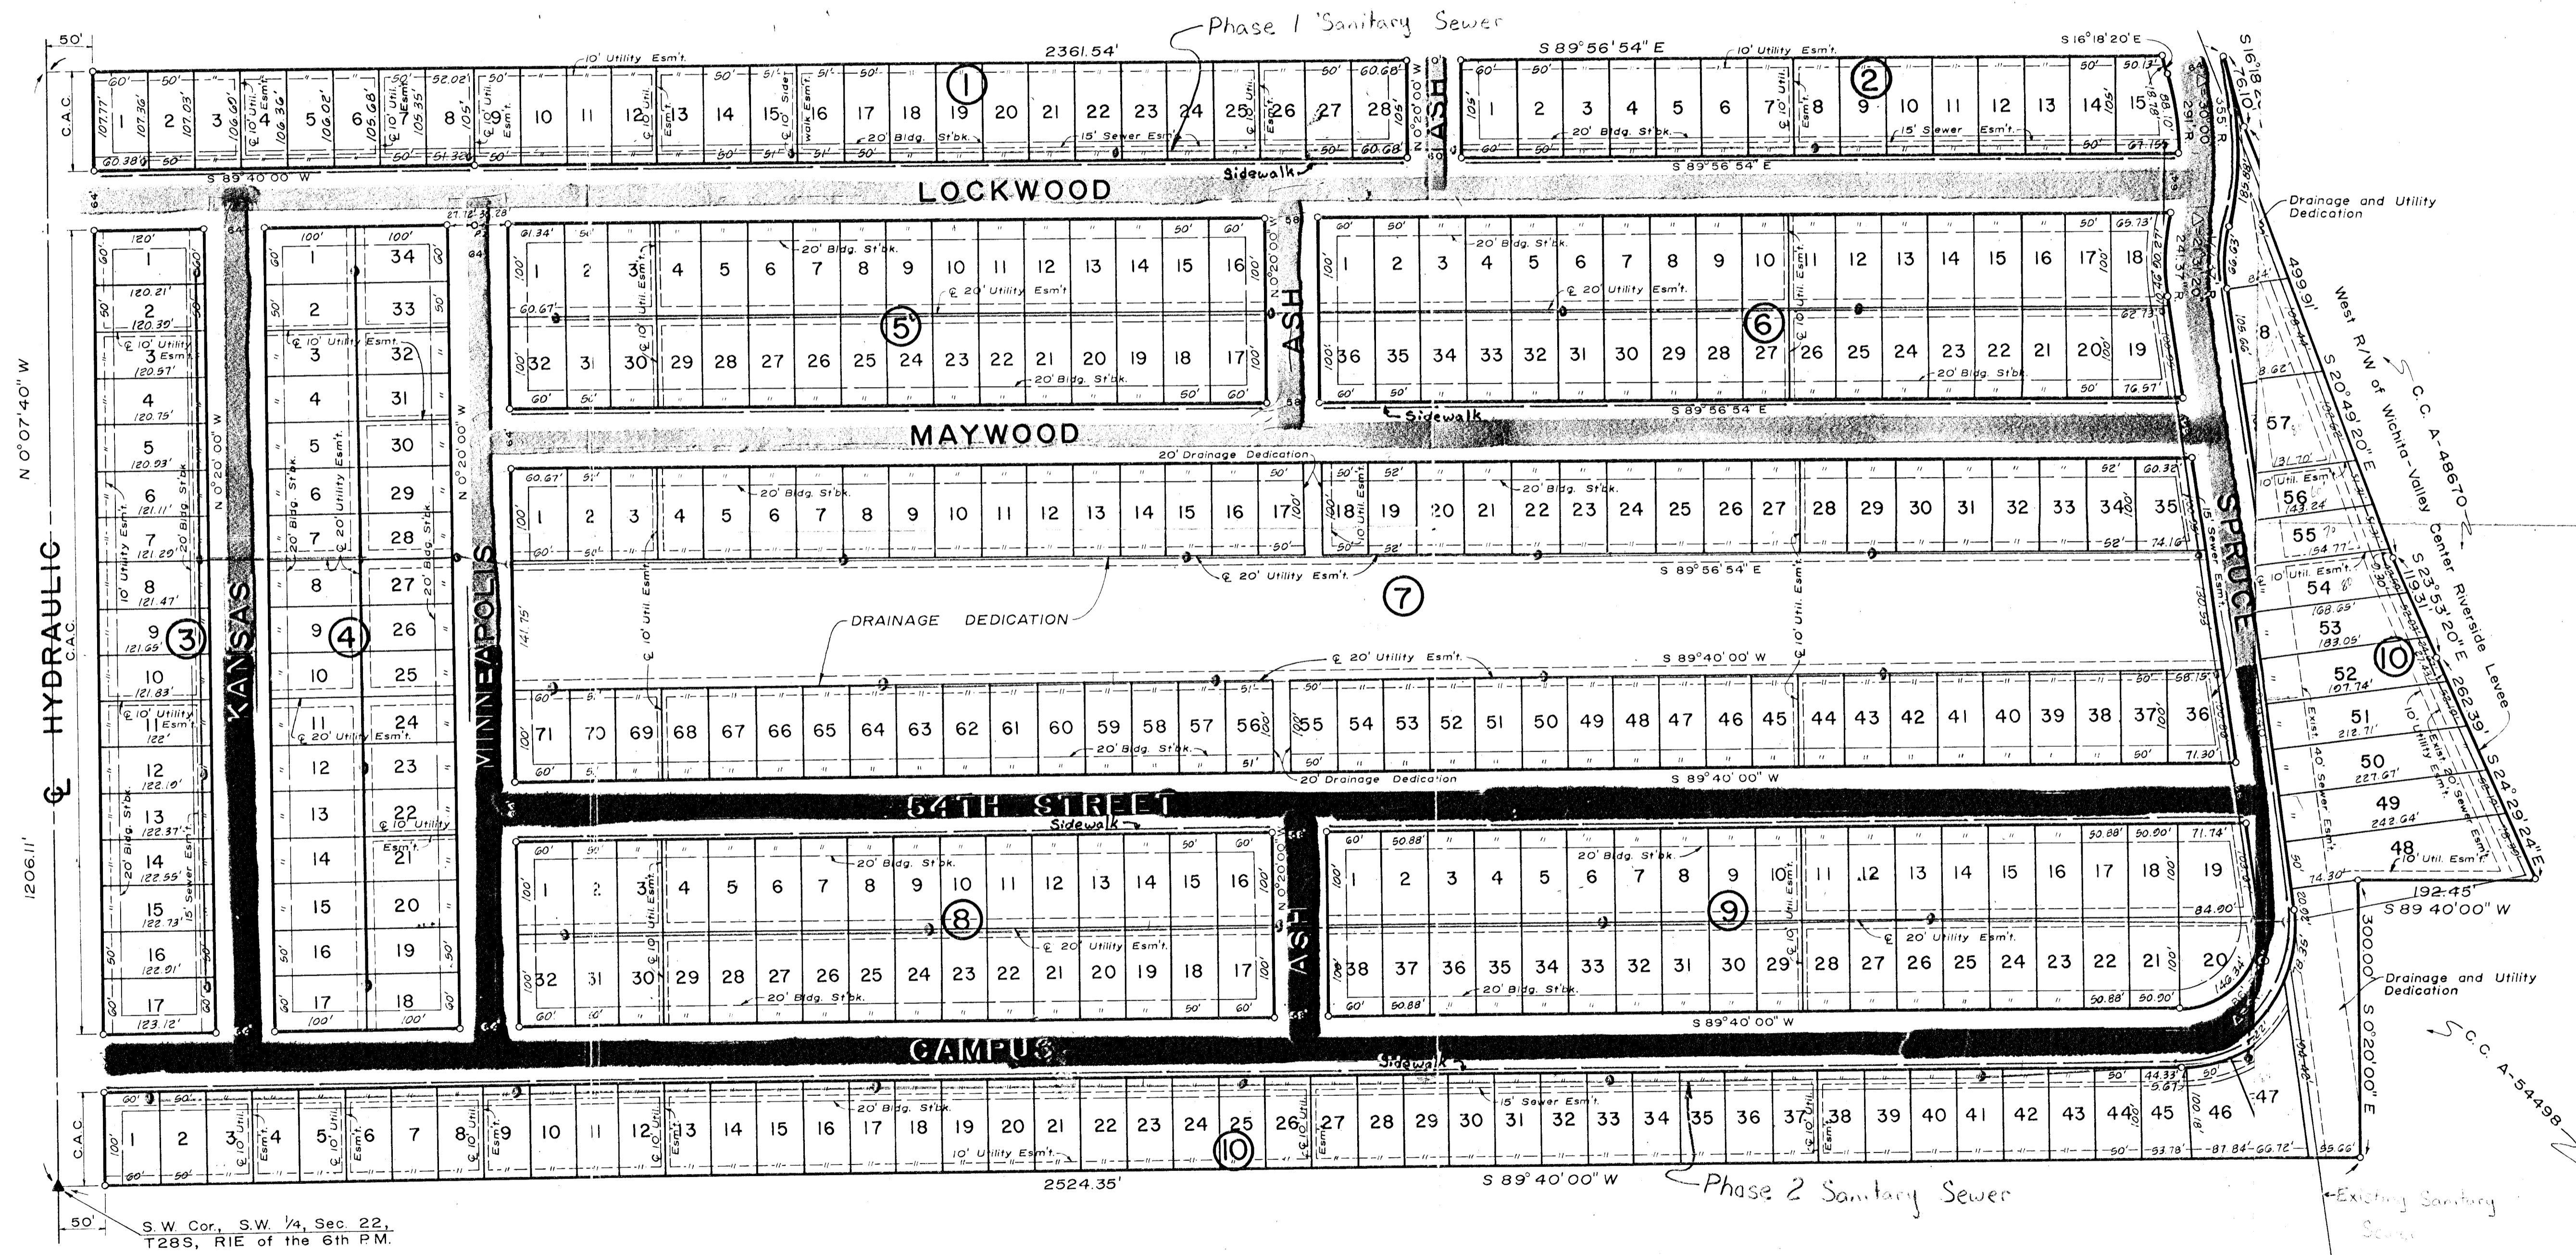

SCALE: 1"=100'
DATE: August 22, 1980

B.M. - 76.57 City bench mark disc.,
44' W. and 30' S. of Hydraulic
and 55th St. So.