


SOMERSET

HOOD

21ST

STREET

NORTH

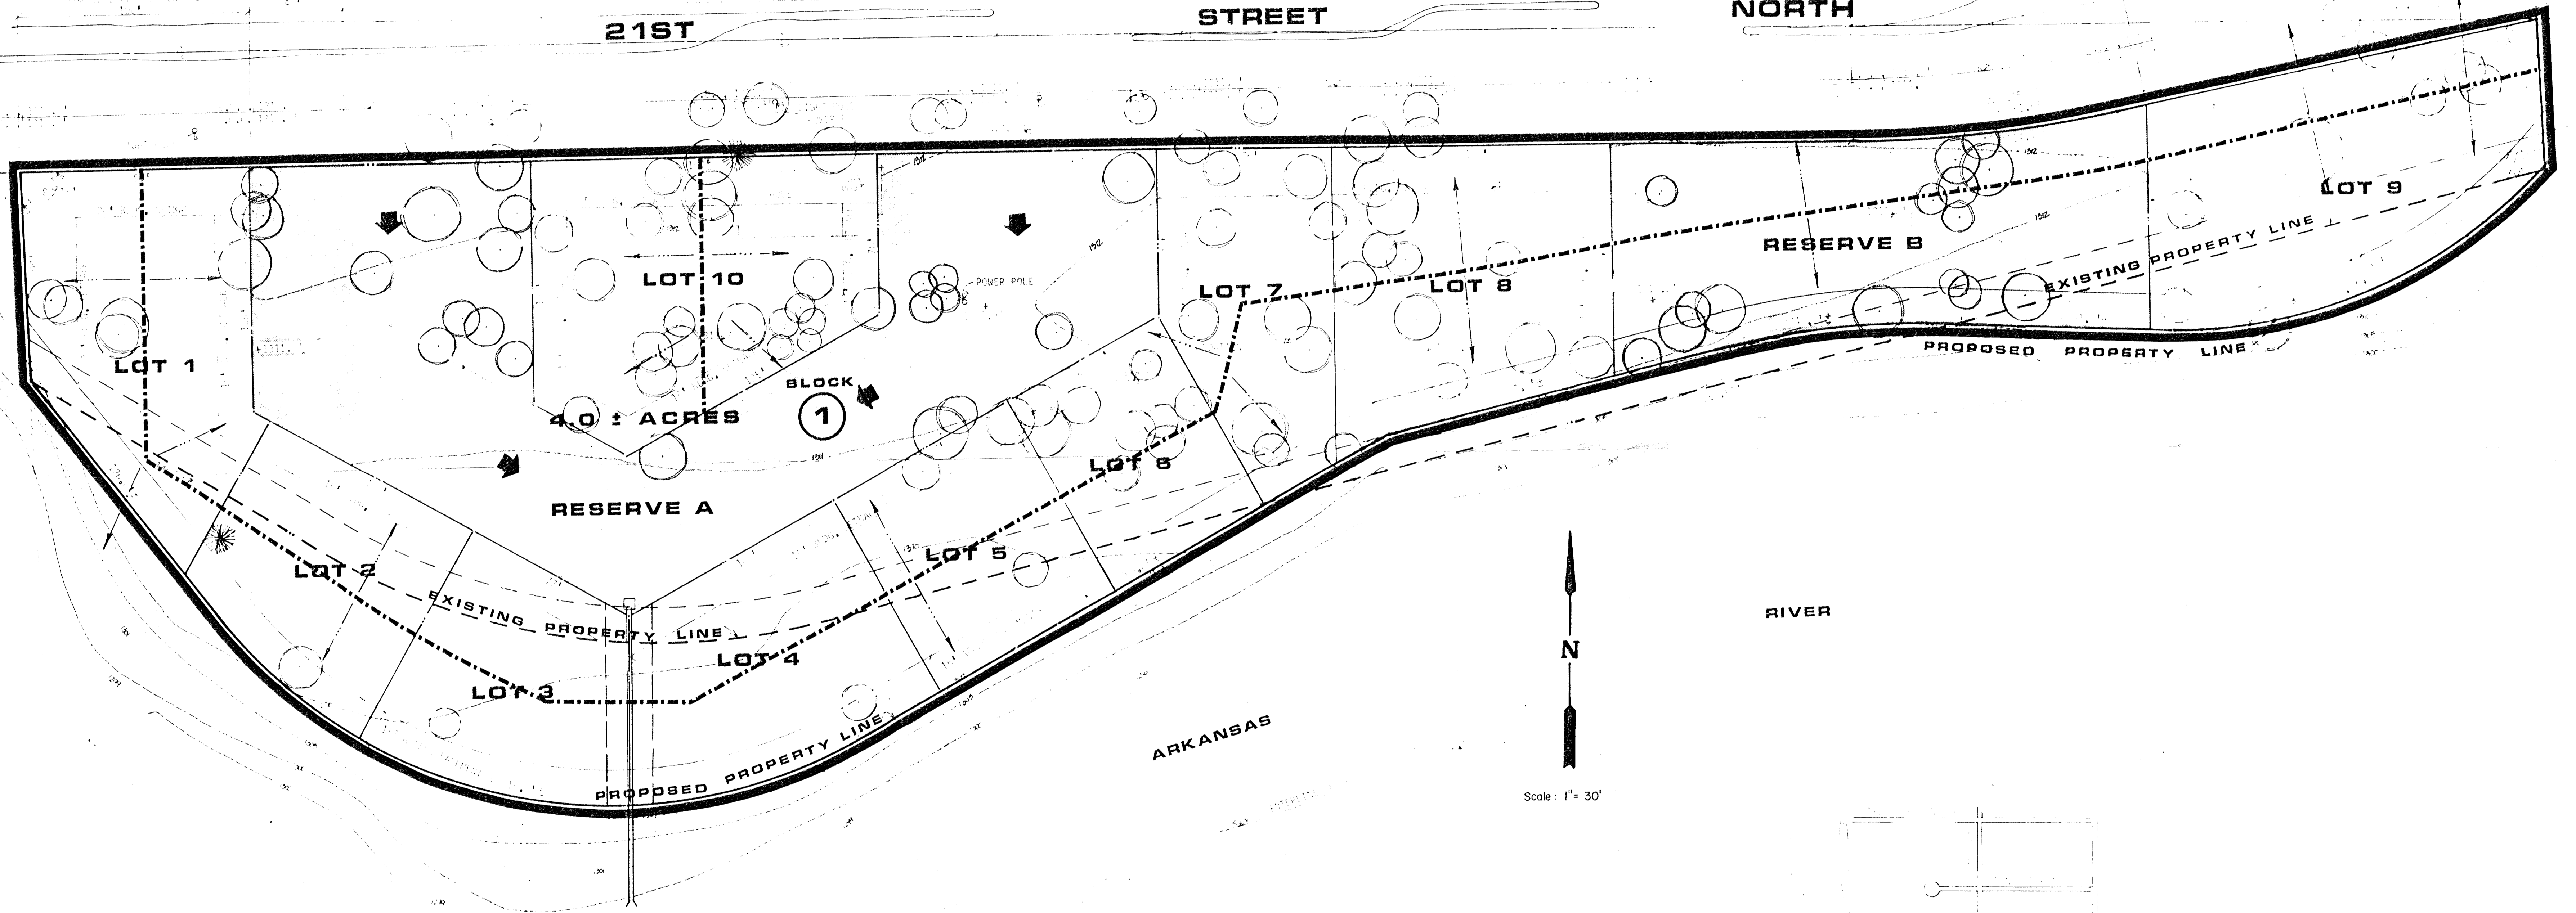

LITTLE


DWS-1304

ARKANSAS

RIVER



Scale: 1" = 30'

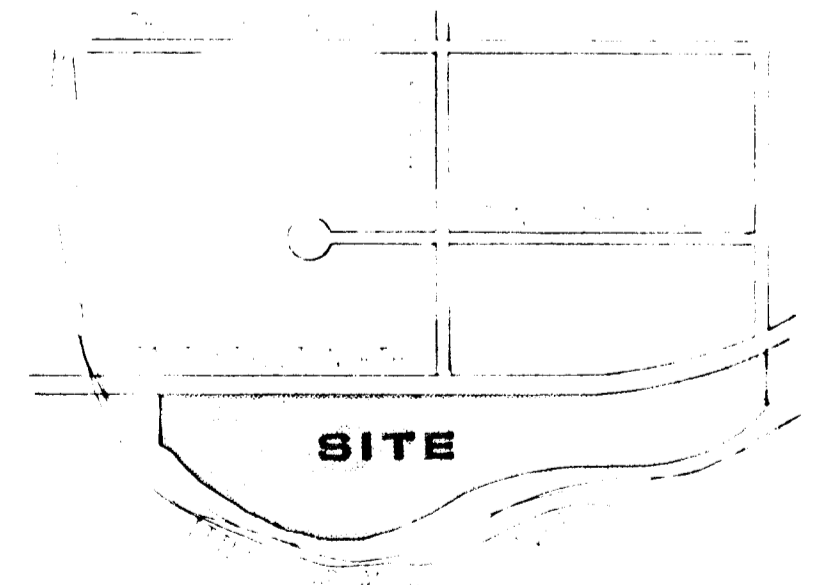

LOCATION MAP

DRAINAGE CONCEPT FOR RIVERMILL



MID-KANSAS ENGINEERING CONSULTANTS PA
 240 NORTH ROCK ROAD
 SUITE 130
 WICHITA, KANSAS 67206

682-6561