









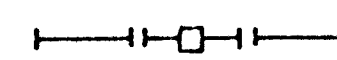


**LEGEND**


-  EXISTING S.W.S. & INLET
-  EXISTING INLET TO BE REMOVED
-  PROPOSED S.W.S. & INLET
-  DRAINAGE DIRECTION - MINOR STORM
-  DRAINAGE DIRECTION - MAJOR STORM
-  DRAINAGE BASIN BOUNDARY
-  DRAINAGE SUB-BASIN BOUNDARY
-  NODE NUMBER
-  PROPOSED TOP OF CURB ELEVATION
-  PROPOSED VALLEY GUTTER

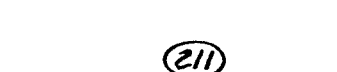



**DRAINAGE PLAN**

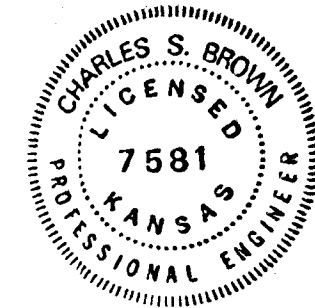**AMARADO ESTATES THIRD ADDITION**

"UNPLATTED"

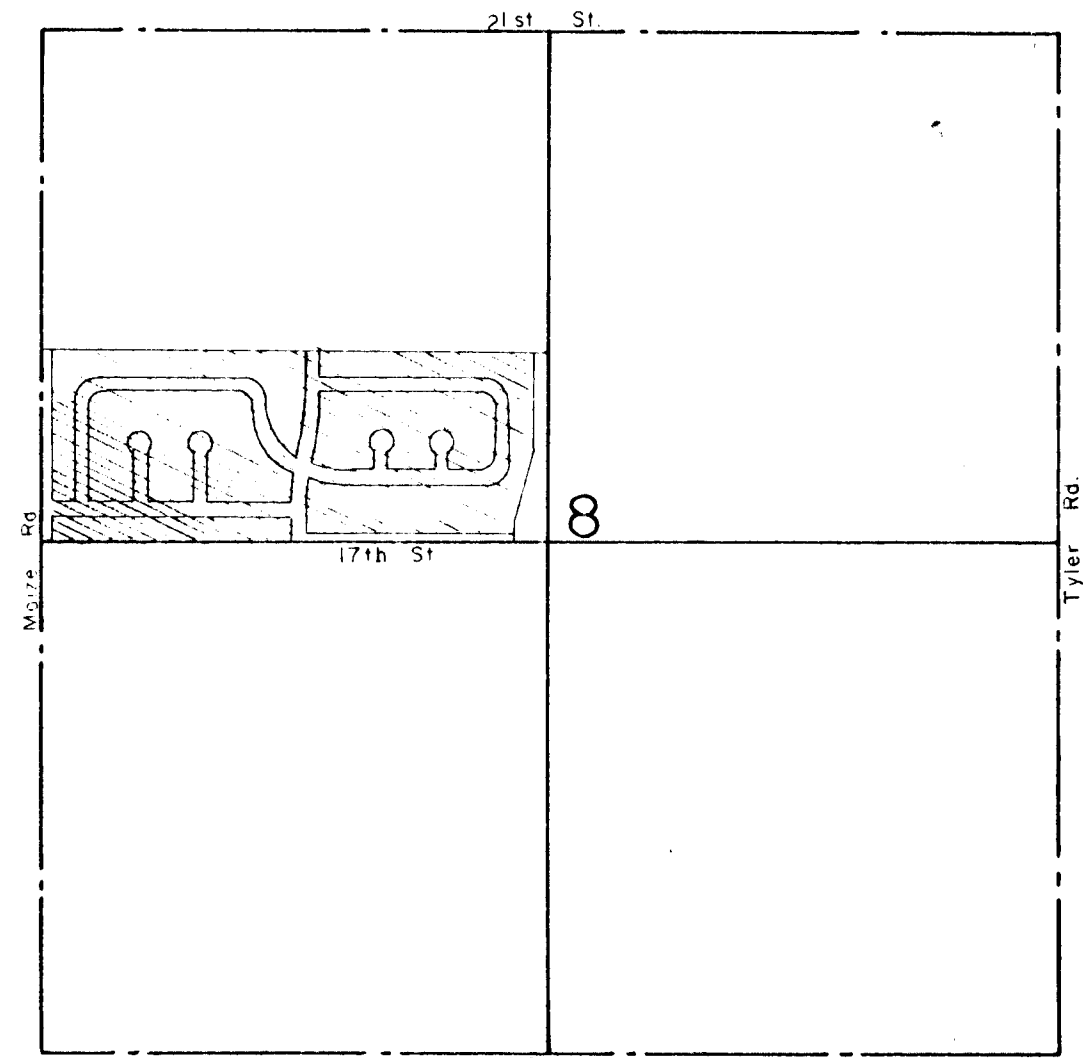

VICINITY MAP  
1" = 1000'

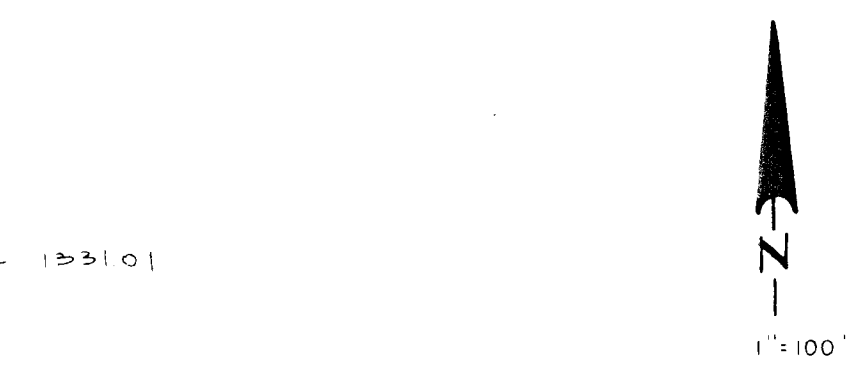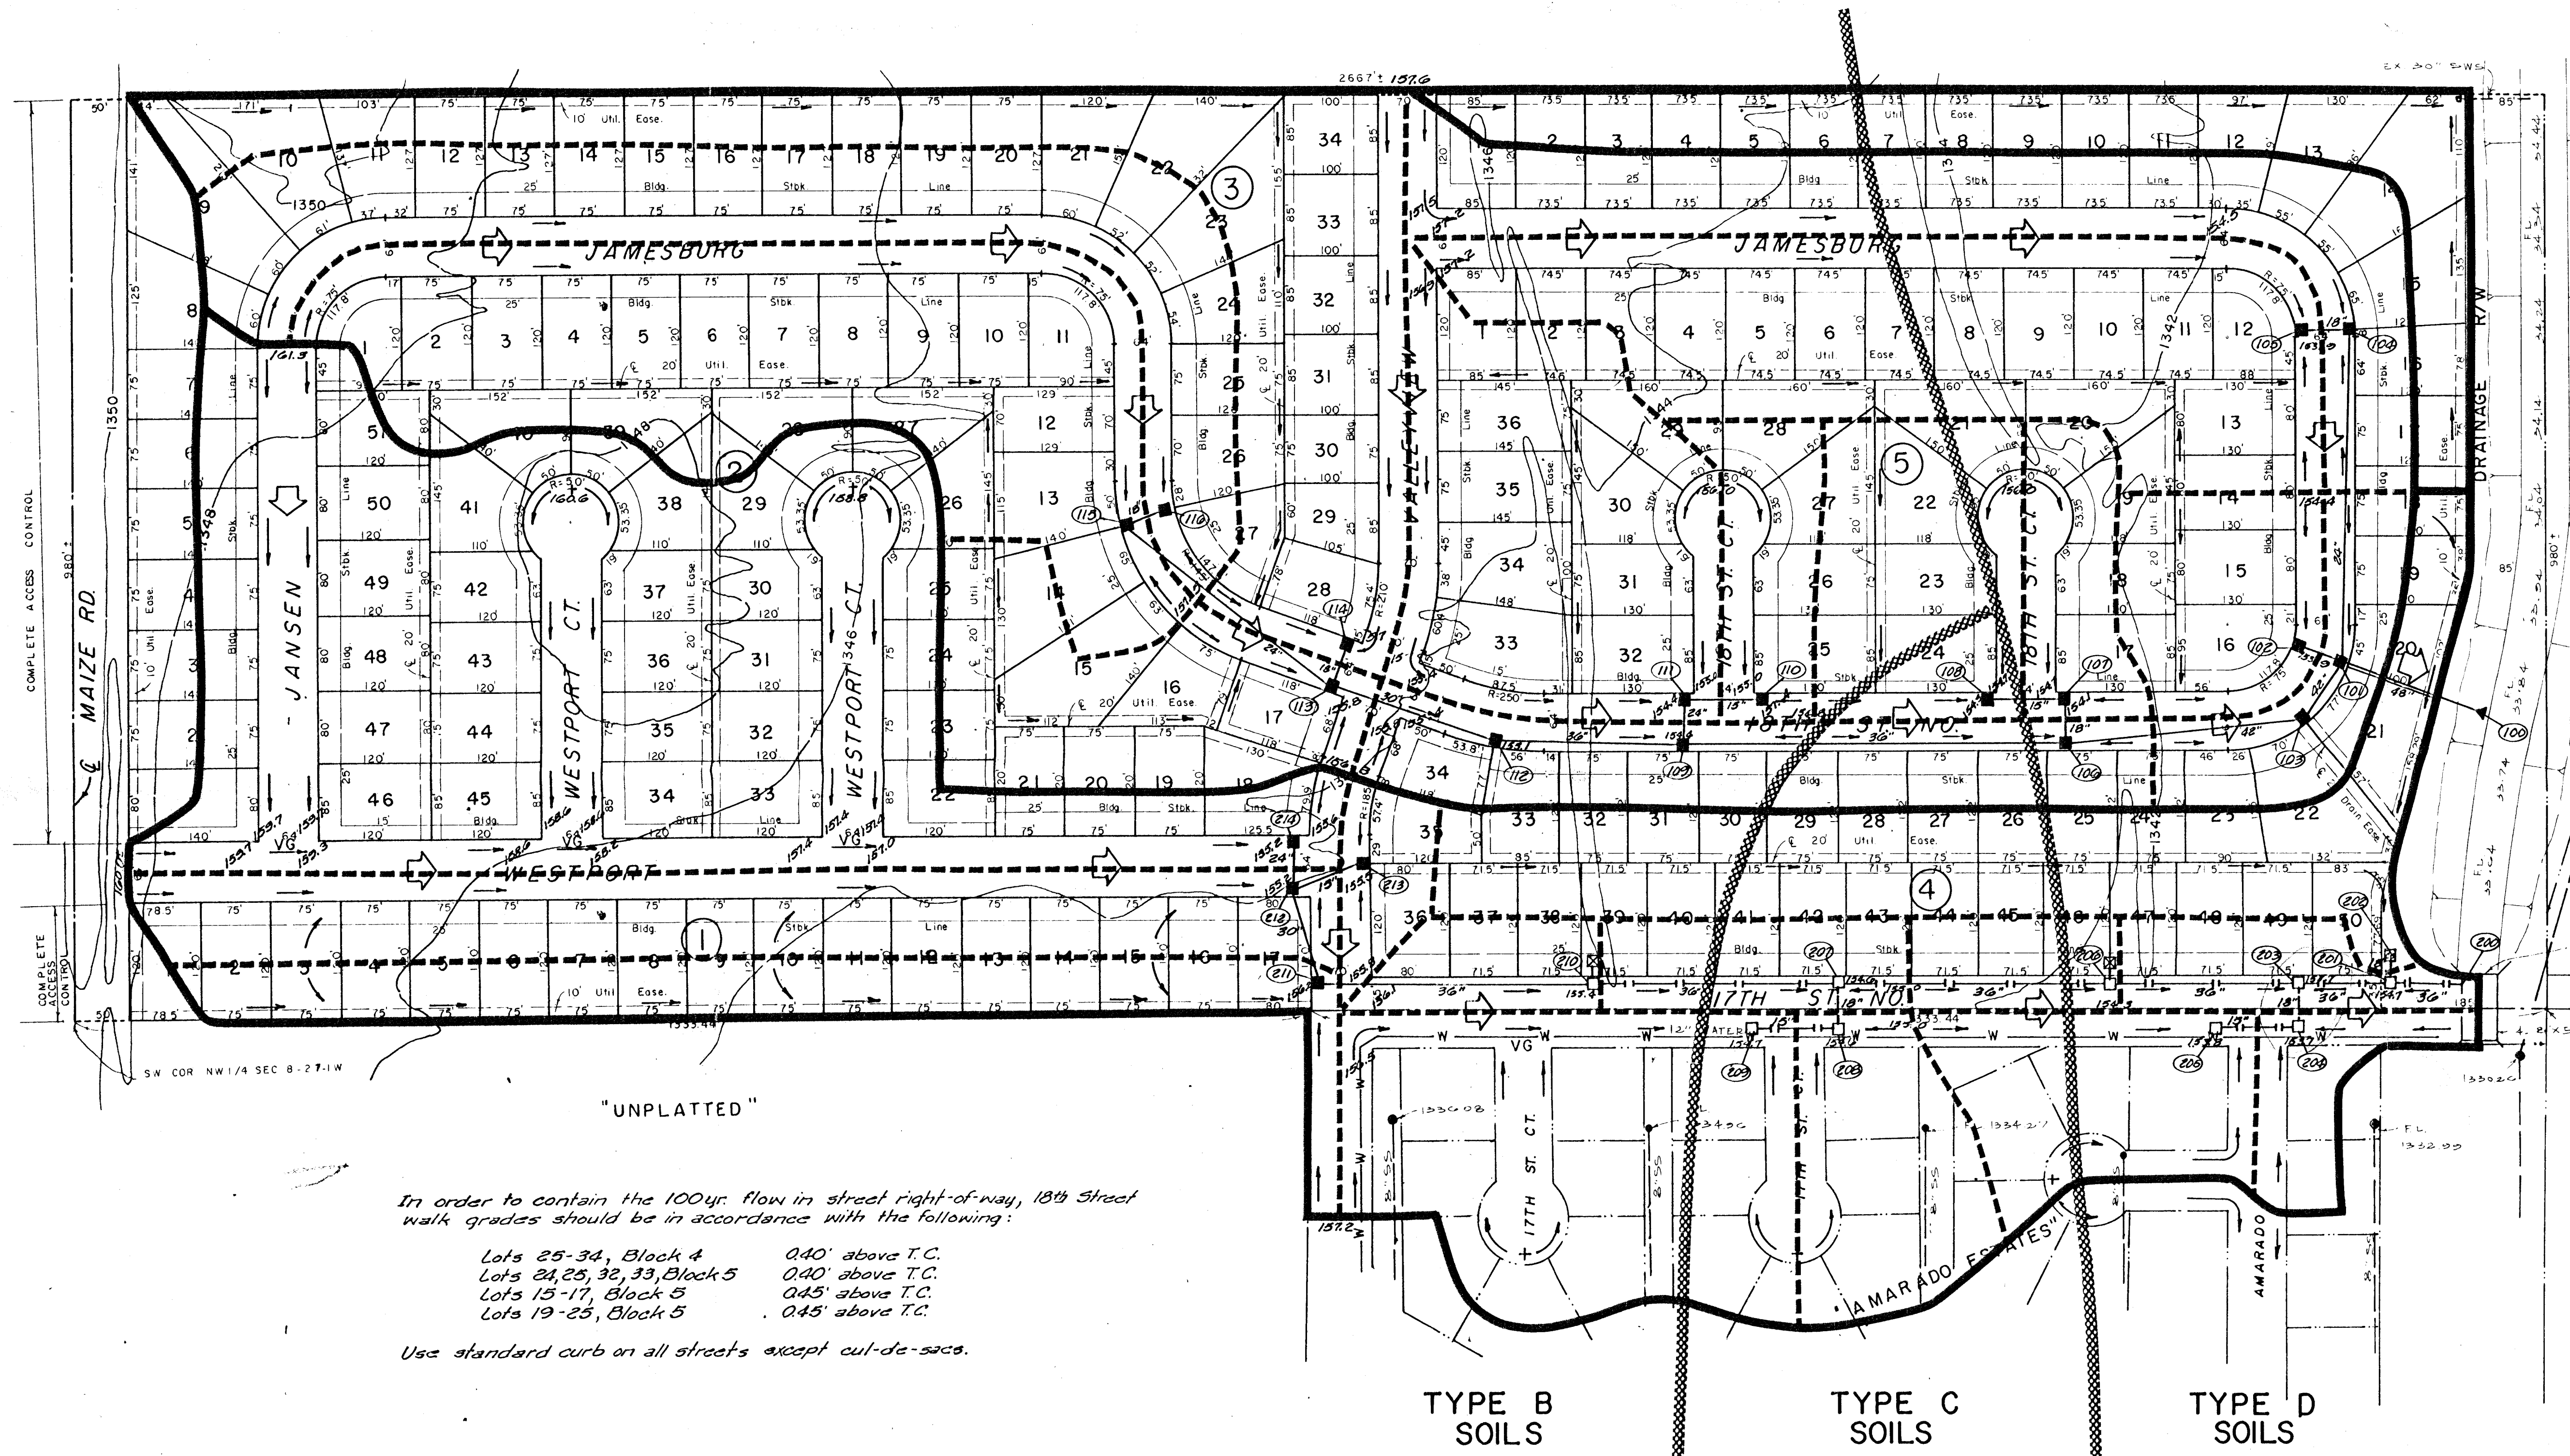

"JAMESBURG PARK"

DW.9100 (Channel) = 152.9  
1E = 146.4

B.M. - ELEV 1343.11 R.R. SPIKE IN STUMP NEAR  
CTR SEC 8

FOR:  
RANDY VOTH  
1831 NO. WOODROW  
WICHITA, KANSAS  
67203

TOPO & PRELIMINARY PLAT BY:  
LOWELL D. HIGH, L.S.  
NOV. 20, 1986

In order to contain the 100yr. flow in street right-of-way, 18th Street  
walk grades should be in accordance with the following:

- Lots 25-34, Block 4      0.40' above T.C.
- Lots 24, 25, 32, 33, Block 5      0.40' above T.C.
- Lots 15-17, Block 5      0.45' above T.C.
- Lots 19-23, Block 5      0.45' above T.C.

Use standard curb on all streets except cul-de-sacs.

TYPE B  
SOILS

TYPE C  
SOILS

TYPE D  
SOILS