


GENERAL NOTES

- RESERVES A, B, C, H, I, J, K, P, Q, & S ARE FOR ENTRY MONUMENTS, LANDSCAPING, EARTH BERMS, WALKS, DRAINAGE AND UTILITIES CONFINED TO EASEMENTS.
- RESERVE R IS FOR ENTRY MONUMENTS, LANDSCAPINGS, WALKS, LAKES AND DRAINAGE AND UTILITIES CONFINED TO EASEMENTS.
- RESERVE D, E, F, & G ARE FOR LANDSCAPING, WALKS, EARTH BERMS, PARKINGS, AND DRAINAGE AND UTILITIES CONFINED TO EASEMENTS.
- RESERVES N, FOR LANDSCAPING, WALKS, EARTH BERMS AND DRAINAGE AND UTILITIES CONFINED TO EASEMENTS.
- ALL RESERVES ARE TO BE OWNED AND MAINTAINED BY A HOMEOWNERS ASSOCIATION.
- CITY OF WICHITA BENCH MARK DISC, 36" SOUTH AND 4' WEST OF THE N. 1/4 SECTION CORNER, ELEVATION - 187.39 CITY DATUM.
- TOPOGRAPHY PREPARED FROM AERIAL PHOTOGRAPHY BY MILES AIR PHOTO SURVEY. JUNE 28, 1985
- 2' CONTOUR INTERVALS

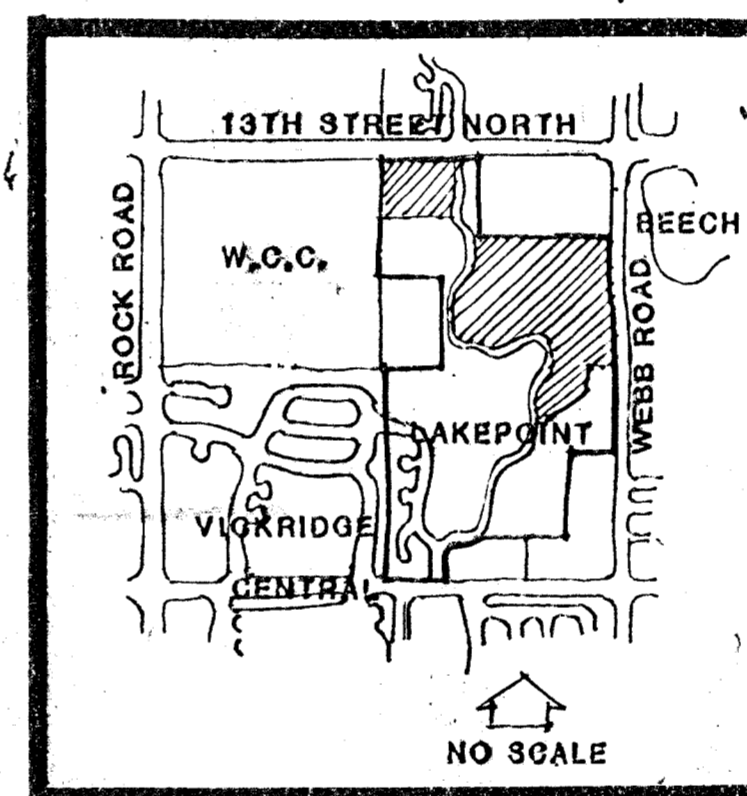

LOCATION MAP

- LEGEND**
- Drainage Basin Boundary
 - Drainage Direction - Minor Storm
 - Drainage Direction - Major Storm
 - Proposed Pavement Elevation
 - Proposed S.H.S. & Inlets
 - Node Identification
 - Proposed Valley Gutter
 - Flat Boundary
 - Drainage Sub-Basin Boundary

DRAINAGE PLAN (REPLAT OF A PORTION OF GATEWOOD SECOND AND AUTUMN CHASE ADDITIONS)


COUNTRY WALK

DATE: AUG 21, 1987 SEPT. 9, 1987

OWNER: RITCHIE ASSOCIATES, 1000 E. 42ND ST, WICHITA, KANSAS 67224

ENGINEER: PROFESSIONAL ENGINEERING CONSULTANTS P.C., 1440 E. ENGLISH WICHITA, KS. 67211

100' 100' 100' 100'

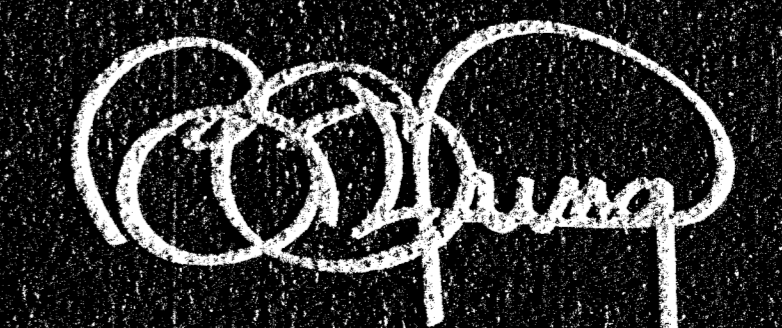

BILL G. YUNG DESIGN
4912 F. 24TH STREET NORTH WICHITA, KS. 67220 316-683-6667