



FWD #20

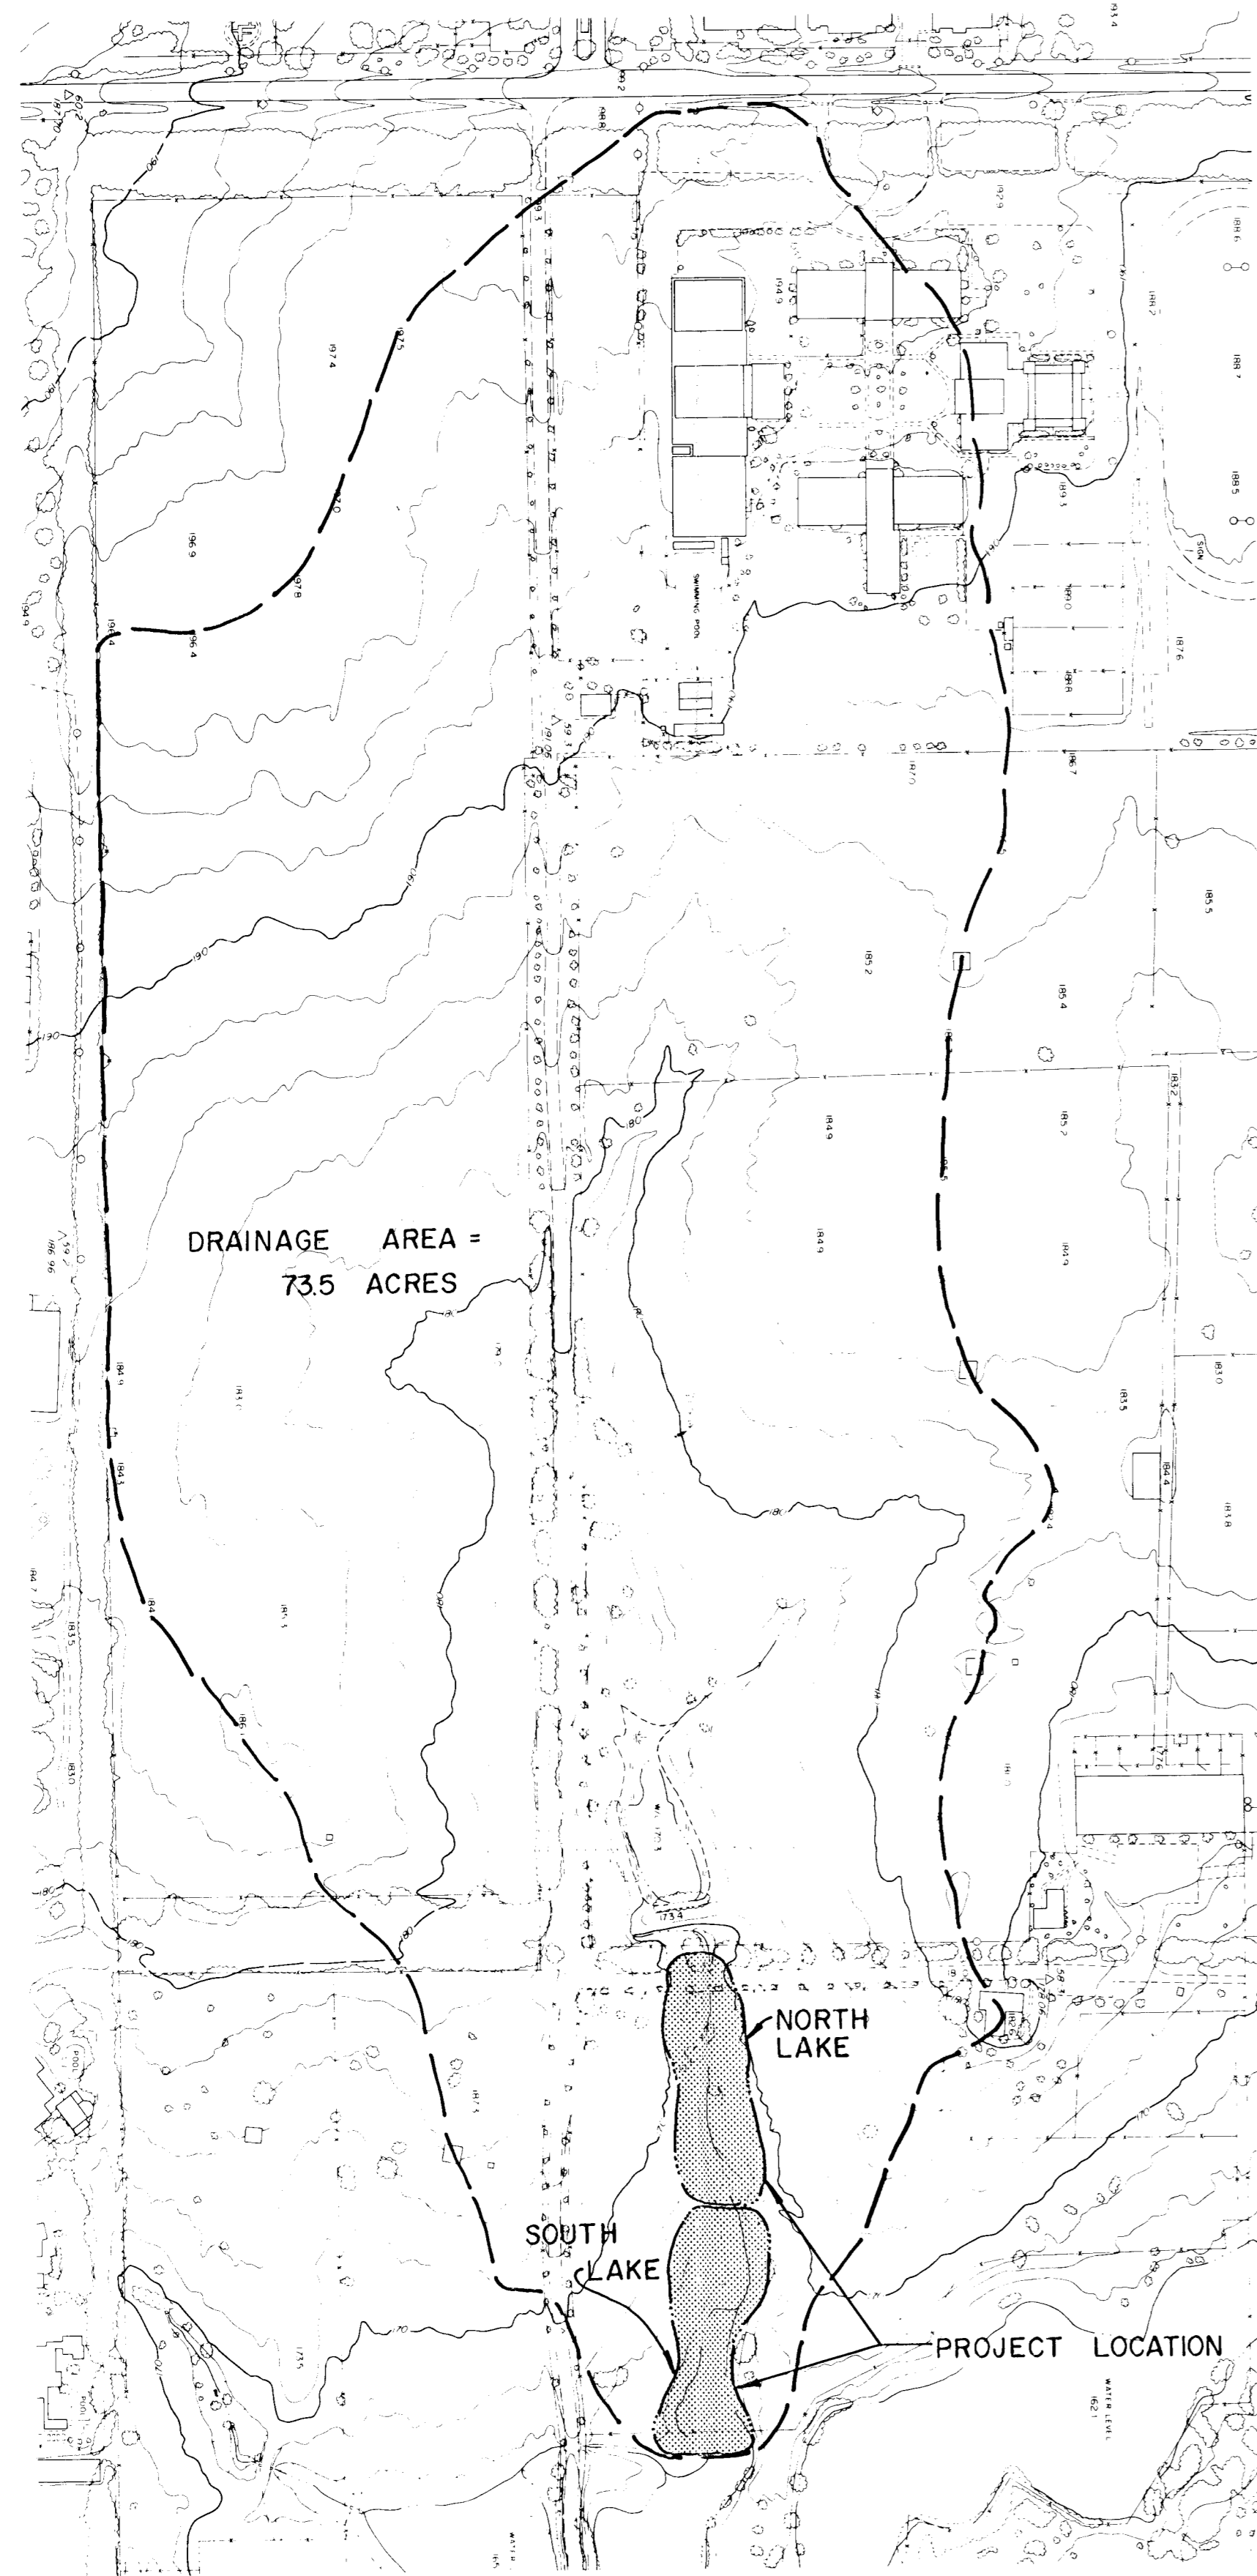

CAPACITY DATA - NORTH LAKE			
ELEVATION	SURFACE AREA ACRES	STORAGE AC. FT.	CUMULATIVE STORAGE AC. FT.
168	0.84		
169	0.95	0.90	0.90
170	1.11	1.03	1.93

CAPACITY DATA - SOUTH LAKE			
ELEVATION	SURFACE AREA ACRES	STORAGE AC. FT.	CUMULATIVE STORAGE AC. FT.
165	1.02		
166	1.12	1.07	1.07
167	1.28	1.20	2.27

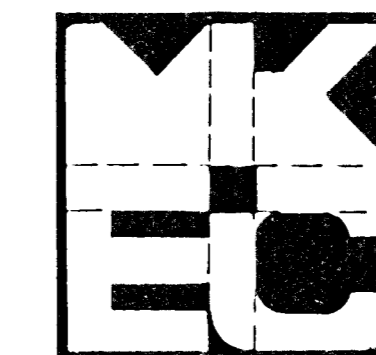

**DRAINAGE AREA  
MAP  
WOODLAND ESTATES  
2ND & AUTUMN CHASE**

Design  
F. B. N. K. J. S.  
Drawn by  
E. C. G.  
Checked by  
Date  
No. no.

MID-KANSAS ENGINEERING CONSULTANTS PA  
3500 NORTH ROCK ROAD  
BUILDING #800  
WICHITA, KANSAS 67226

682-6561

Sheet **2**  
of **6**