



SANITARY SEWER INFORMATION

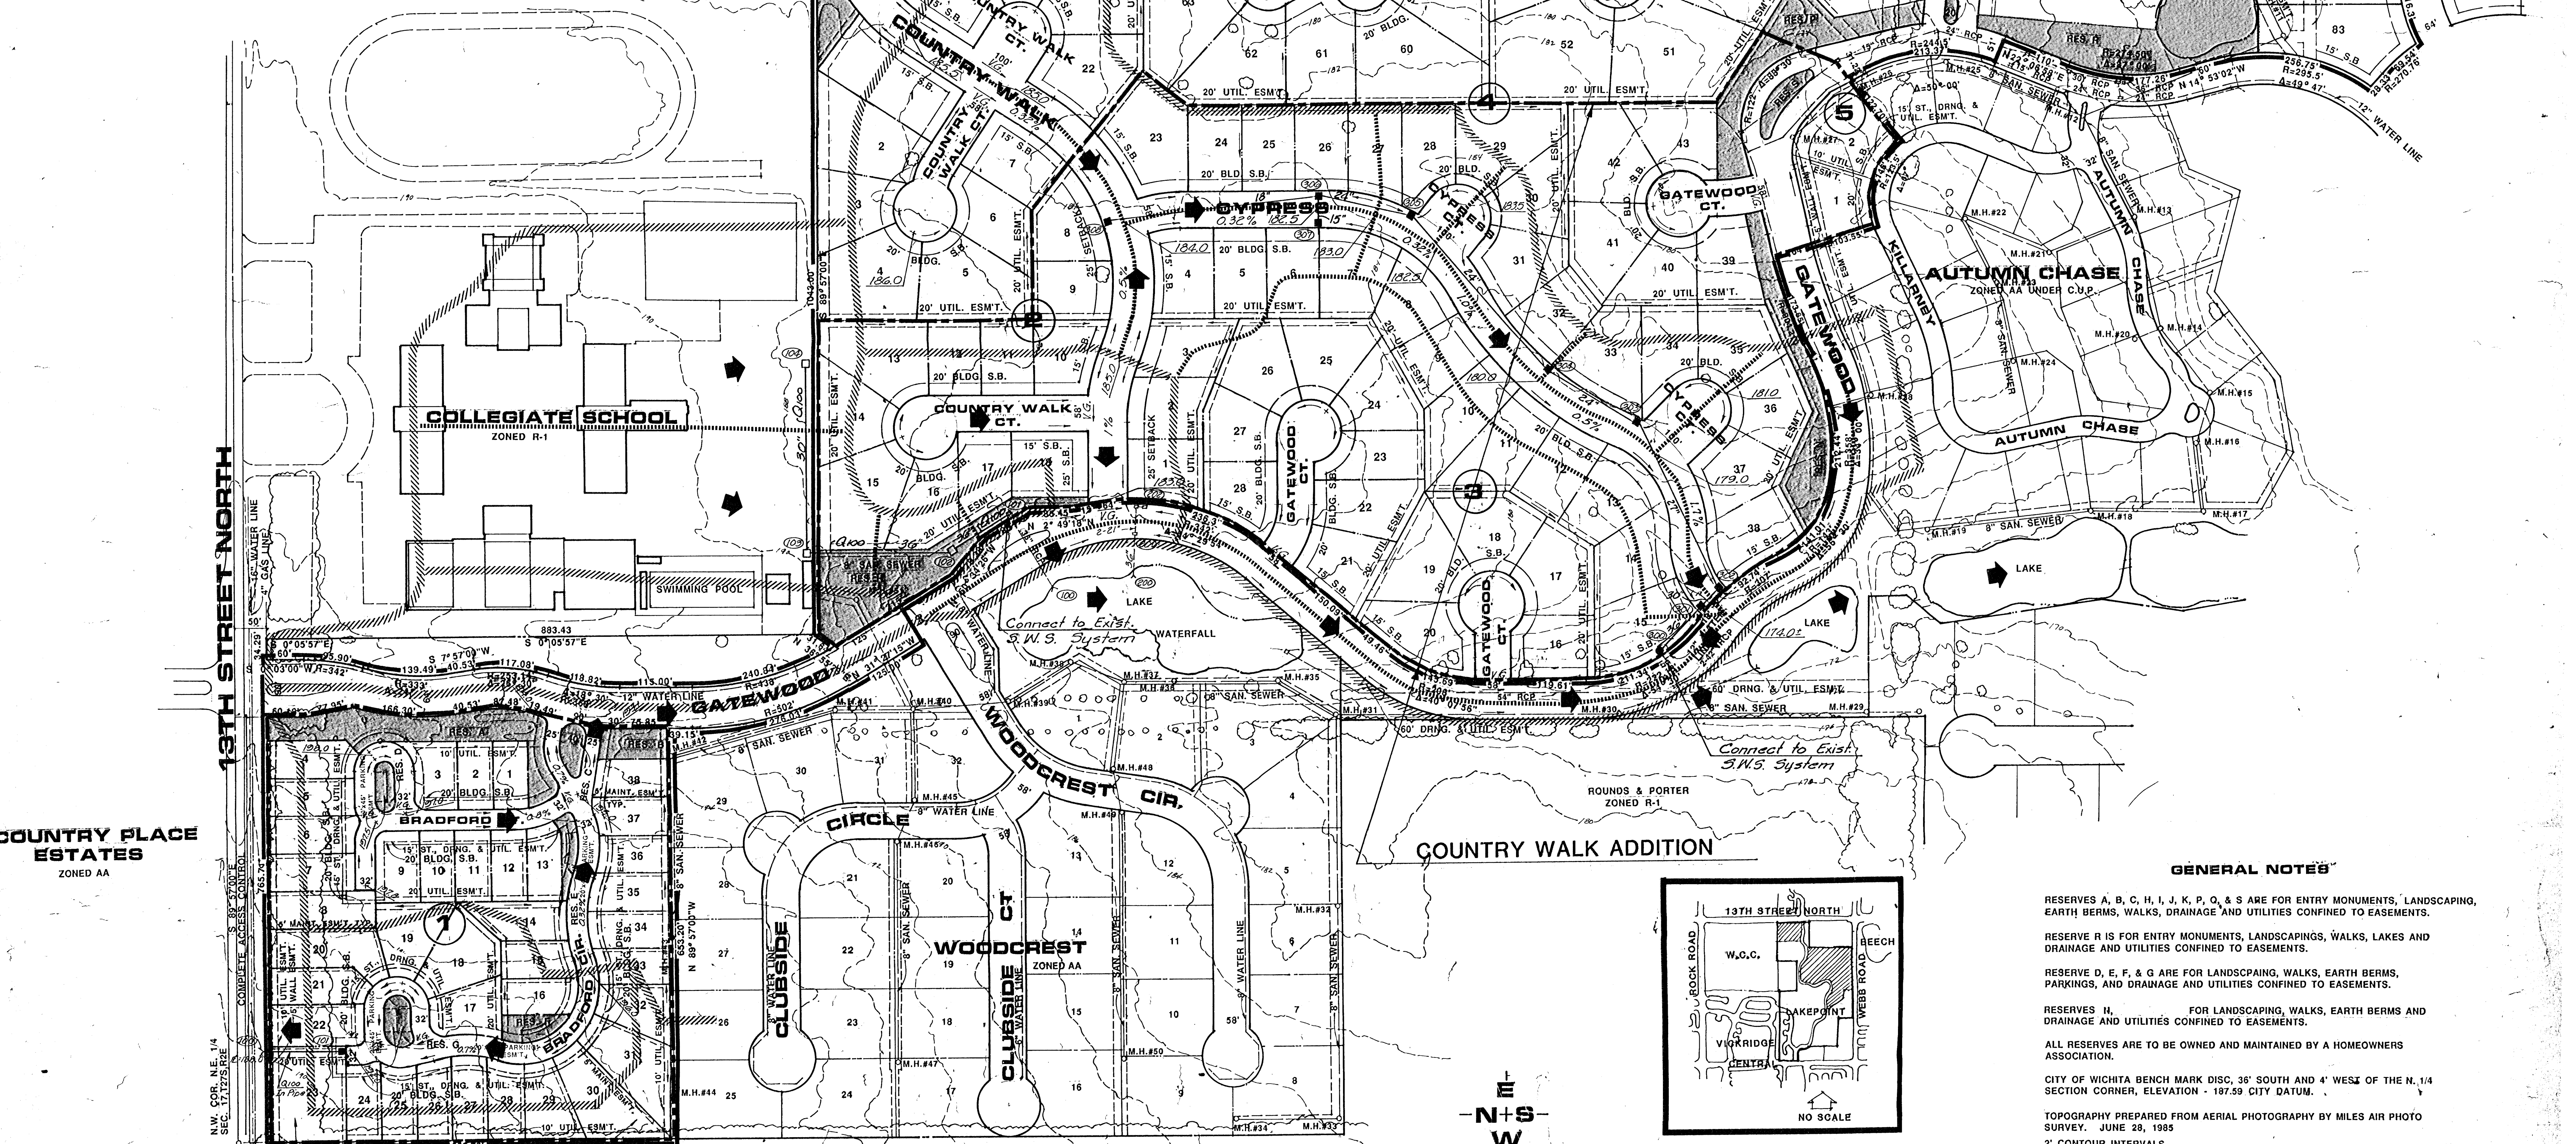

GENERAL NOTES

- RESERVES A, B, C, H, I, J, K, P, Q, & S ARE FOR ENTRY MONUMENTS, LANDSCAPING, EARTH BERMS, WALKS, DRAINAGE AND UTILITIES CONFINED TO EASEMENTS.
- RESERVE R IS FOR ENTRY MONUMENTS, LANDSCAPING, WALKS, LAKES AND DRAINAGE AND UTILITIES CONFINED TO EASEMENTS.
- RESERVE D, E, F, & G ARE FOR LANDSCAPING, WALKS, EARTH BERMS, PARKINGS, AND DRAINAGE AND UTILITIES CONFINED TO EASEMENTS.
- ALL RESERVES ARE TO BE OWNED AND MAINTAINED BY A HOMEOWNERS ASSOCIATION.
- CITY OF WICHITA BENCH MARK DISC, 36" SOUTH AND 4" WEST OF THE N. 1/4 SECTION CORNER, ELEVATION - 187.59 CITY DATUM.
- TOPOGRAPHY PREPARED FROM AERIAL PHOTOGRAPHY BY MILES AIR PHOTO SURVEY, JUNE 28, 1985
- 2' CONTOUR INTERVALS

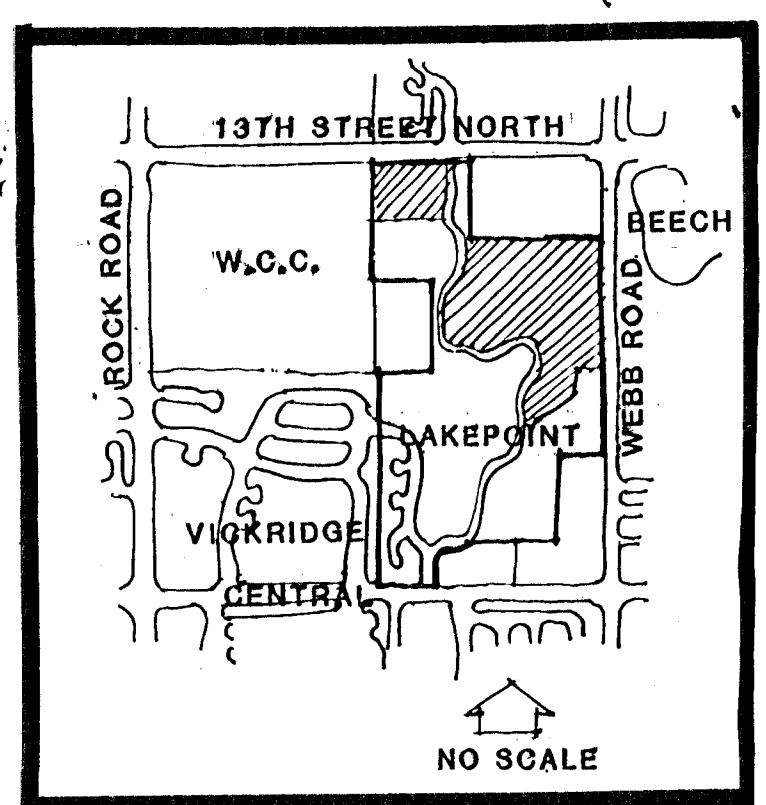

LEGEND

- Drainage Basin Boundary
- Drainage Direction Minor Storm
- Drainage Direction Major Storm
- Proposed Pavement Elevation
- Proposed S.H.3.1 Inlets
- Node Identification
- Proposed Valley Gutter
- Road Boundary
- Drainage Sub-Basin Boundary

DRAINAGE PLAN (REPLAT OF A PORTION OF GATEWOOD SECOND AND AUTUMN CHASE ADDITIONS)

COUNTRY WALK

DATE: AUG 21, 1987 SEPT. 9, 1987

OWNER: Future Association, 1100 E. 12th St. North, Wichita, Kansas 67224

ENGINEER: PROFESSIONAL ENGINEERING CONSULTANTS P.A., 1440 E. HENRI, WICHITA, KS 67214



BILL G. YUNG DESIGN
4912 E. 23RD STREET NORTH, WICHITA, KS 67220 316-833-6887