


DRAINAGE PLAN LARK 3rd ADDITION WICHITA, SEDGWICK COUNTY, KANSAS

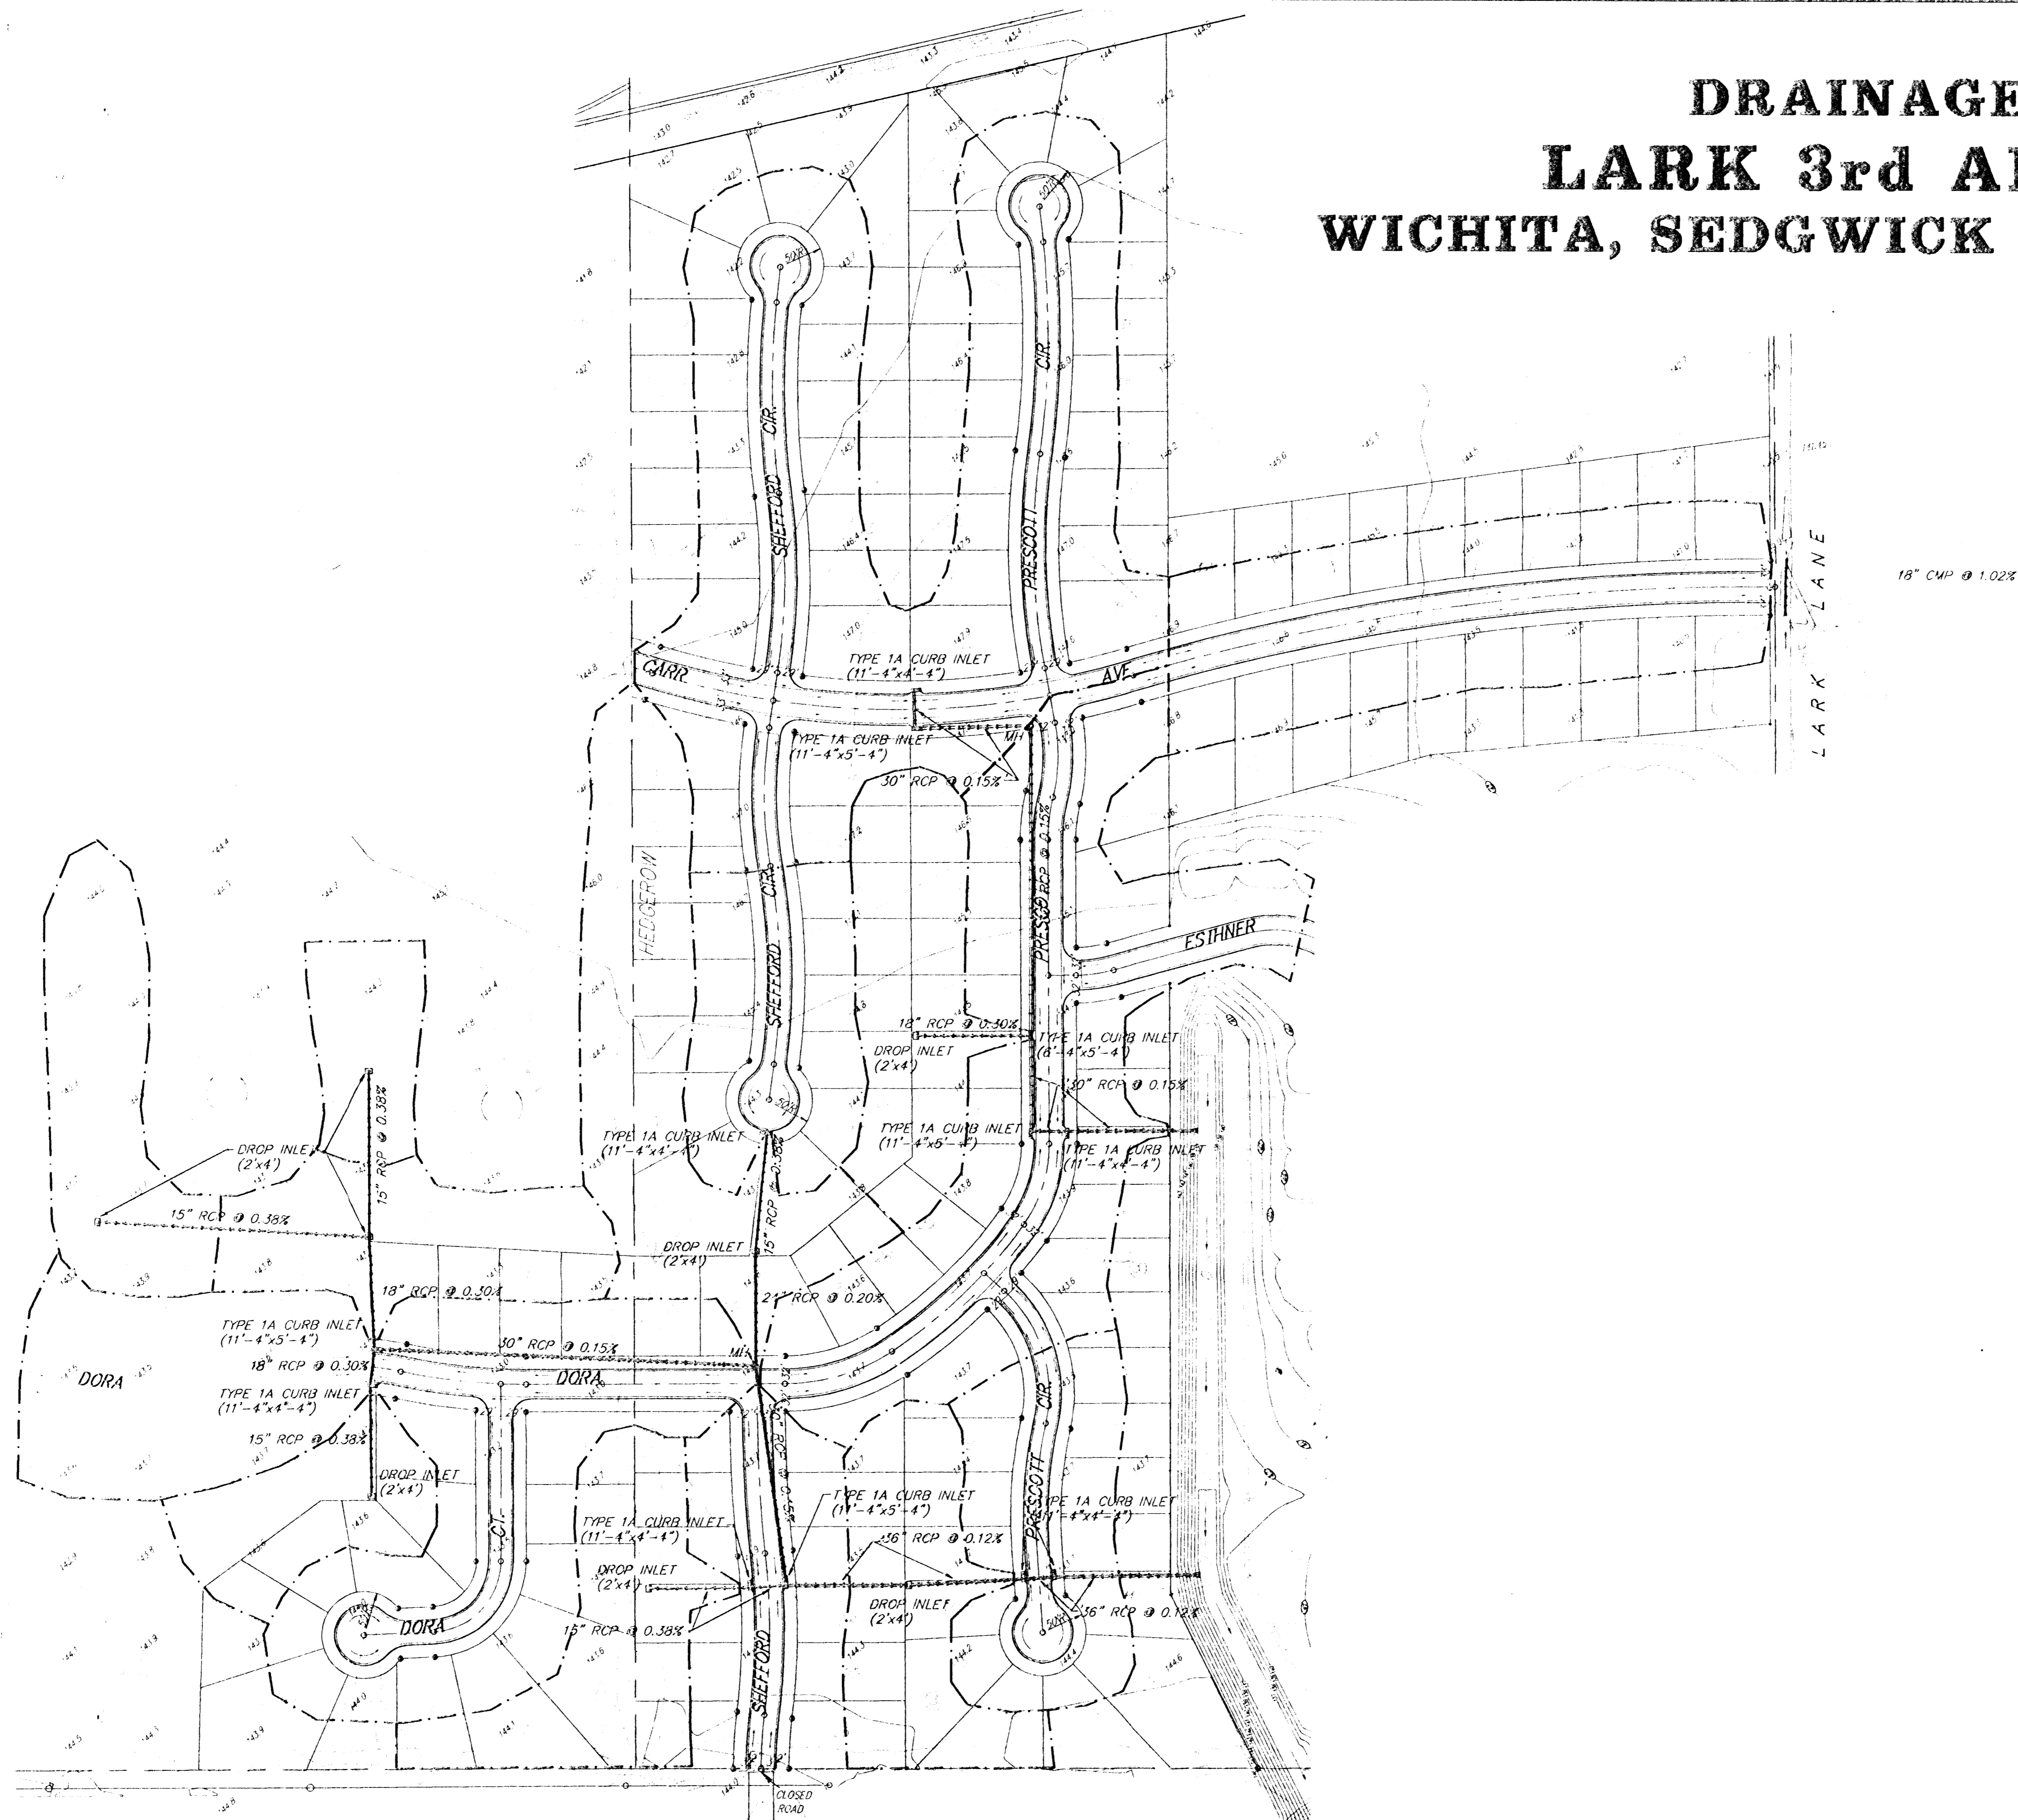

April 3, 1996