


LOCATION MAP


APPROVED AS NOTED  
 By CITY ENGINEER OF WICHITA  
 Sanitary Sewers: *EGB/Jan/04*  
 Storm Sewers: *EGB/Jan/04*  
 Driveway Approaches

NOTE TO CONTRACTOR  
 The contractor will be responsible for the installation and maintenance of all sanitary and storm sewer lines shown on this plan. The contractor shall be responsible for the installation and maintenance of all sanitary and storm sewer lines shown on this plan. The contractor shall be responsible for the installation and maintenance of all sanitary and storm sewer lines shown on this plan.

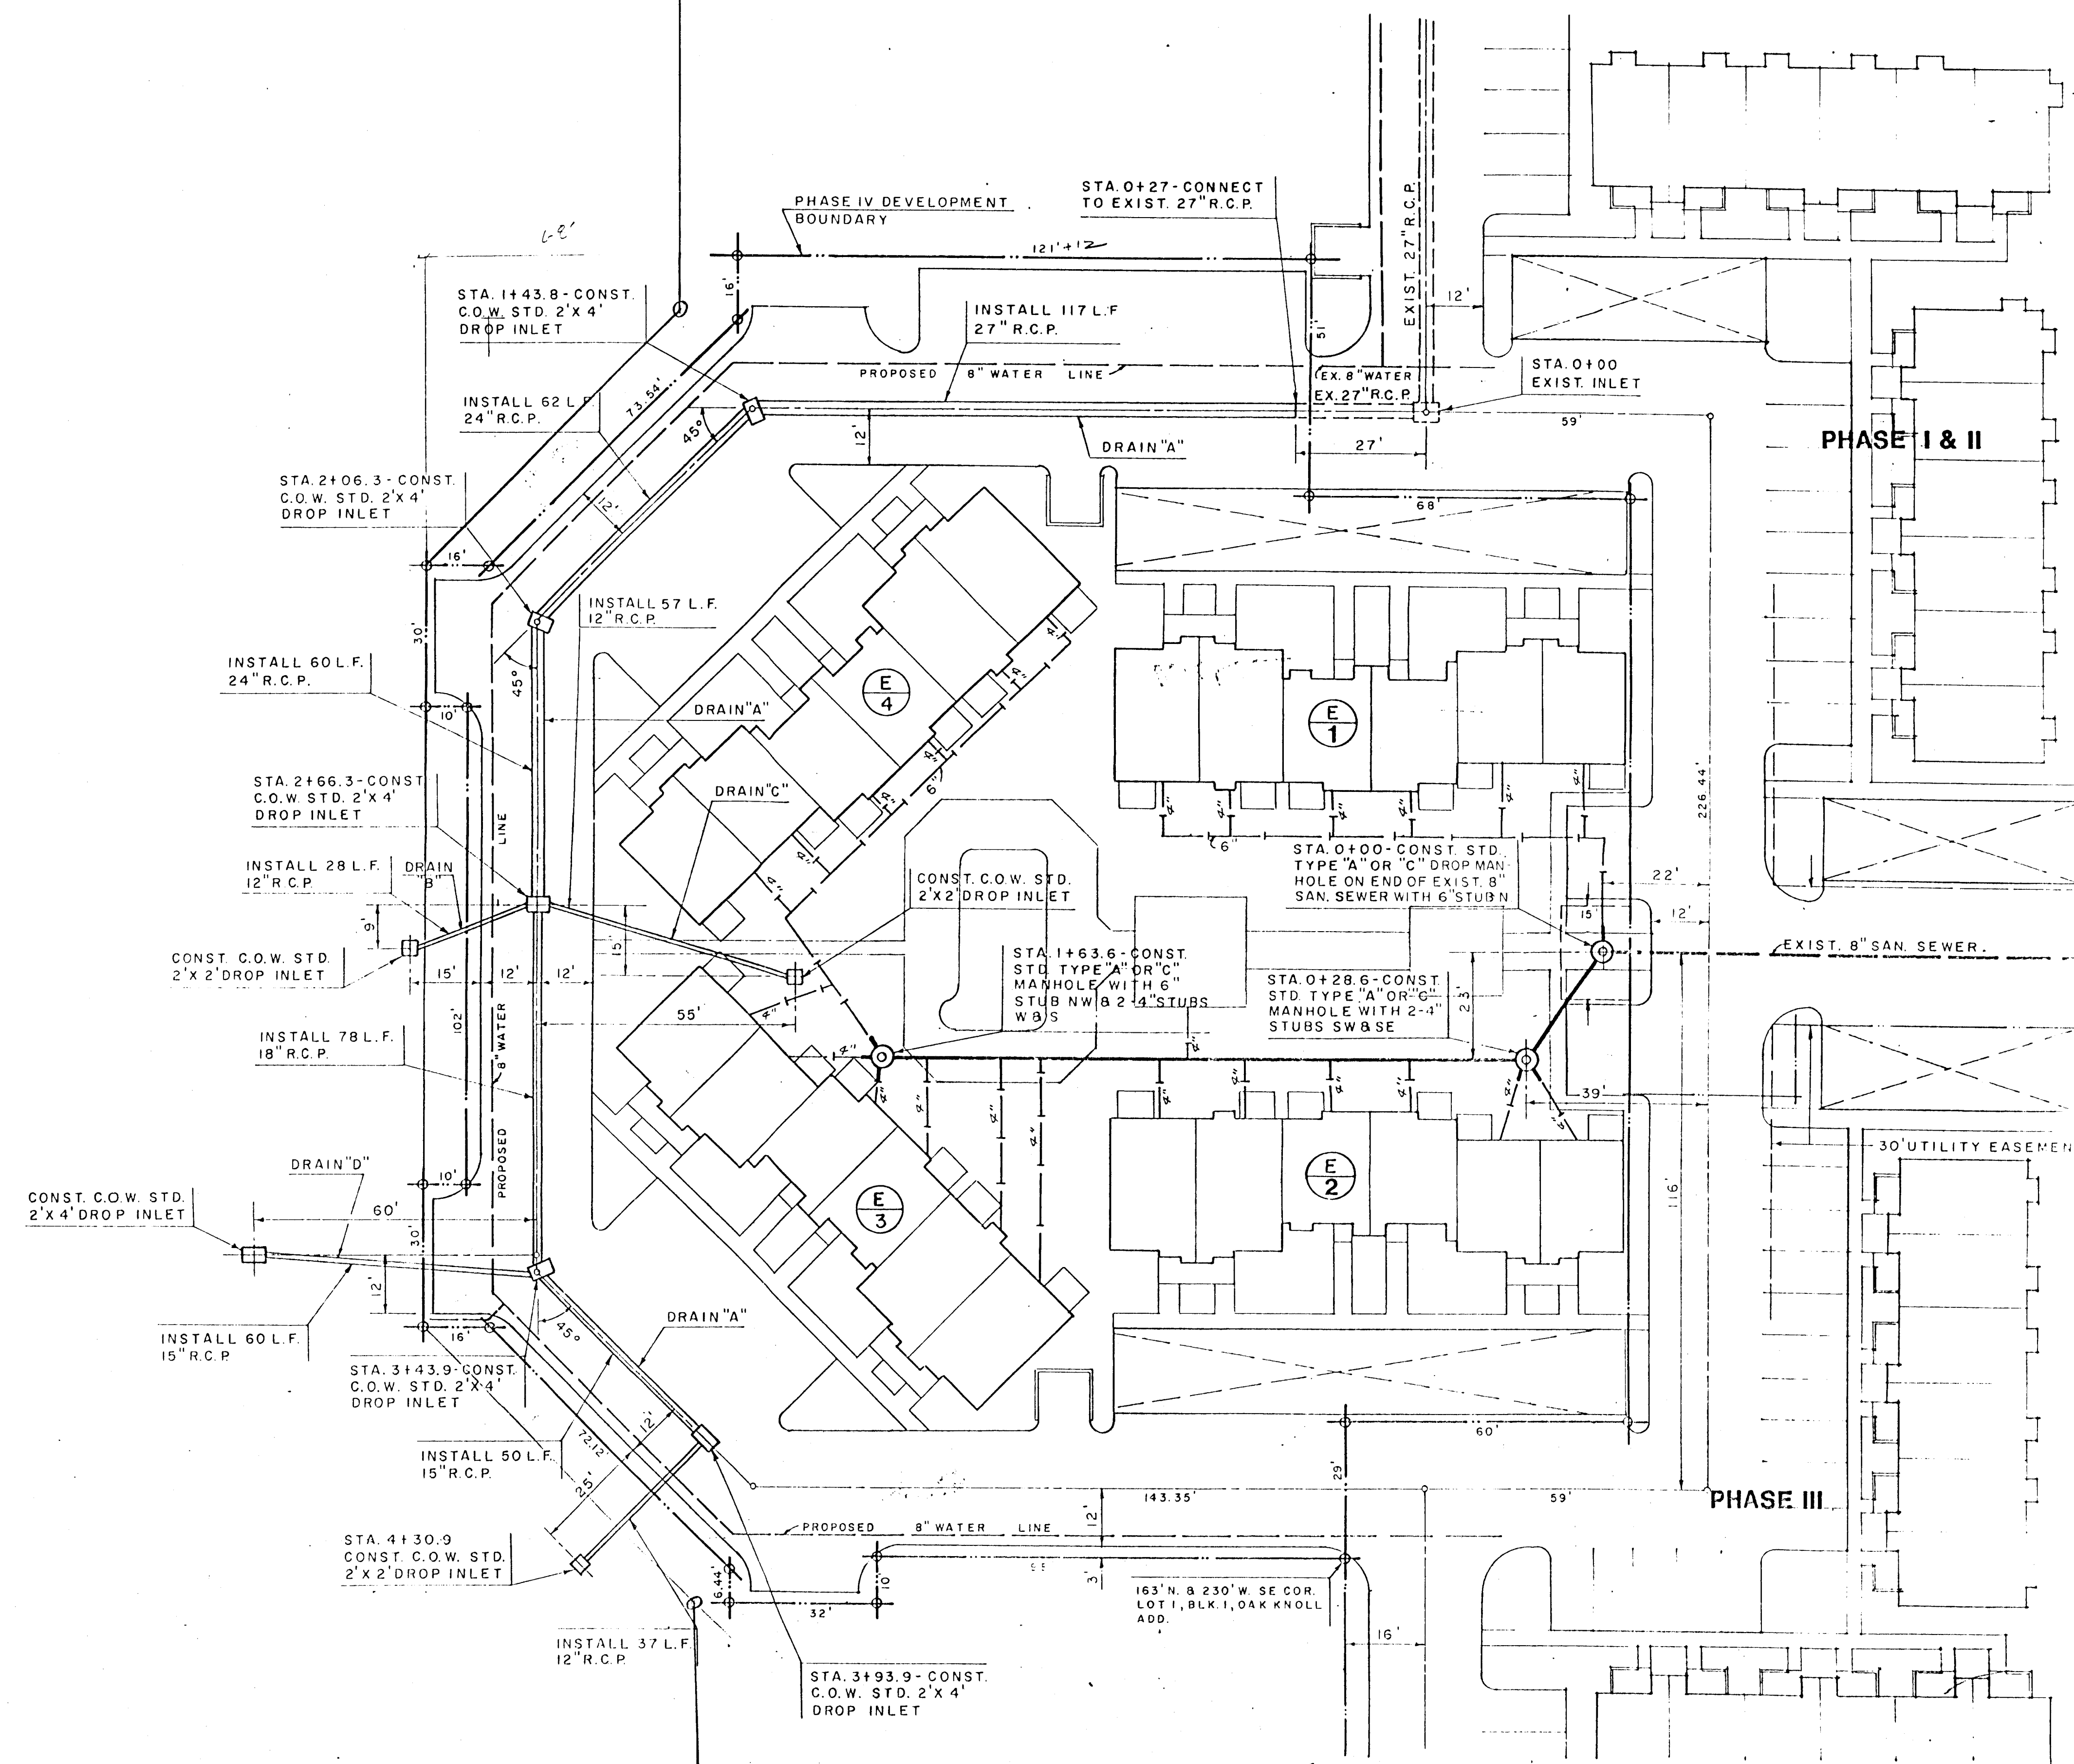

BM. "D" CUT TOP WEST CURB OF CAPRI AT SE COR. LOT 1 ELEV. 201.00

BAUGHMAN COMPANY, P.A.  
 SURVEYING & ENGINEERING  
 216/262-7271 • 555 LAURA • WICHITA, KANSAS 67211

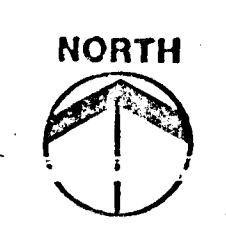

SANITARY & STORM PLANS

prints issued  
 FOR CONTRACT SET  
 3/29/04

revisions  
 Resite Bldgs.  
 Revise Drain "C"  
 & San. Sewer  
 JEL 4-30-04

date drawn



1300 EAST 19TH WICHITA, KANSAS 67211  
 316-247-4111



THE HIGHLANDS CONDOMINIUMS  
 PHASE V  
 PRIVATE SANITARY & STORM SEWER EXTENSION  
 TO SERVE PART OF LOT 1, BLK 1, OAK KNOLL ADD.  
 PRIVATE CITY PROJ. 468-76-245-00000-000-008  
 WICHITA, KANSAS  
 WICHITA, KANSAS

sheet 1

