



1" = 50'
Elev. = City Datum

BENCH MARK:
City Plat Disc. 64'E & 99'S of 2
21st St. No. 2 Maize Rd.
Elev. = 164.30 City Datum

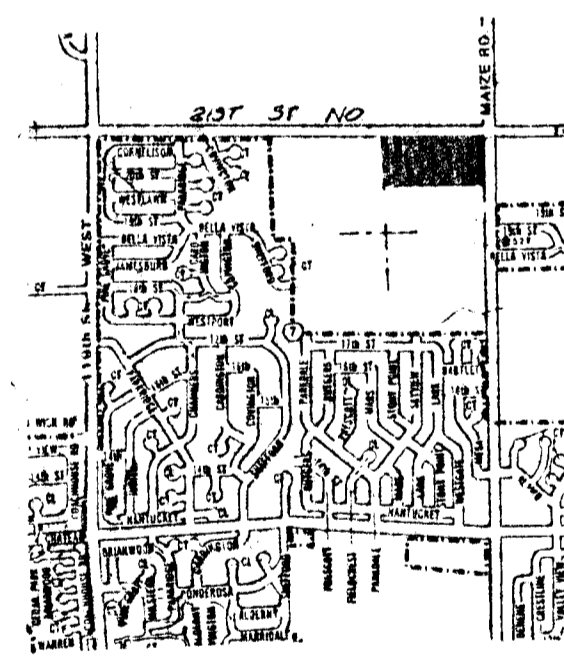

VICINITY PLAT

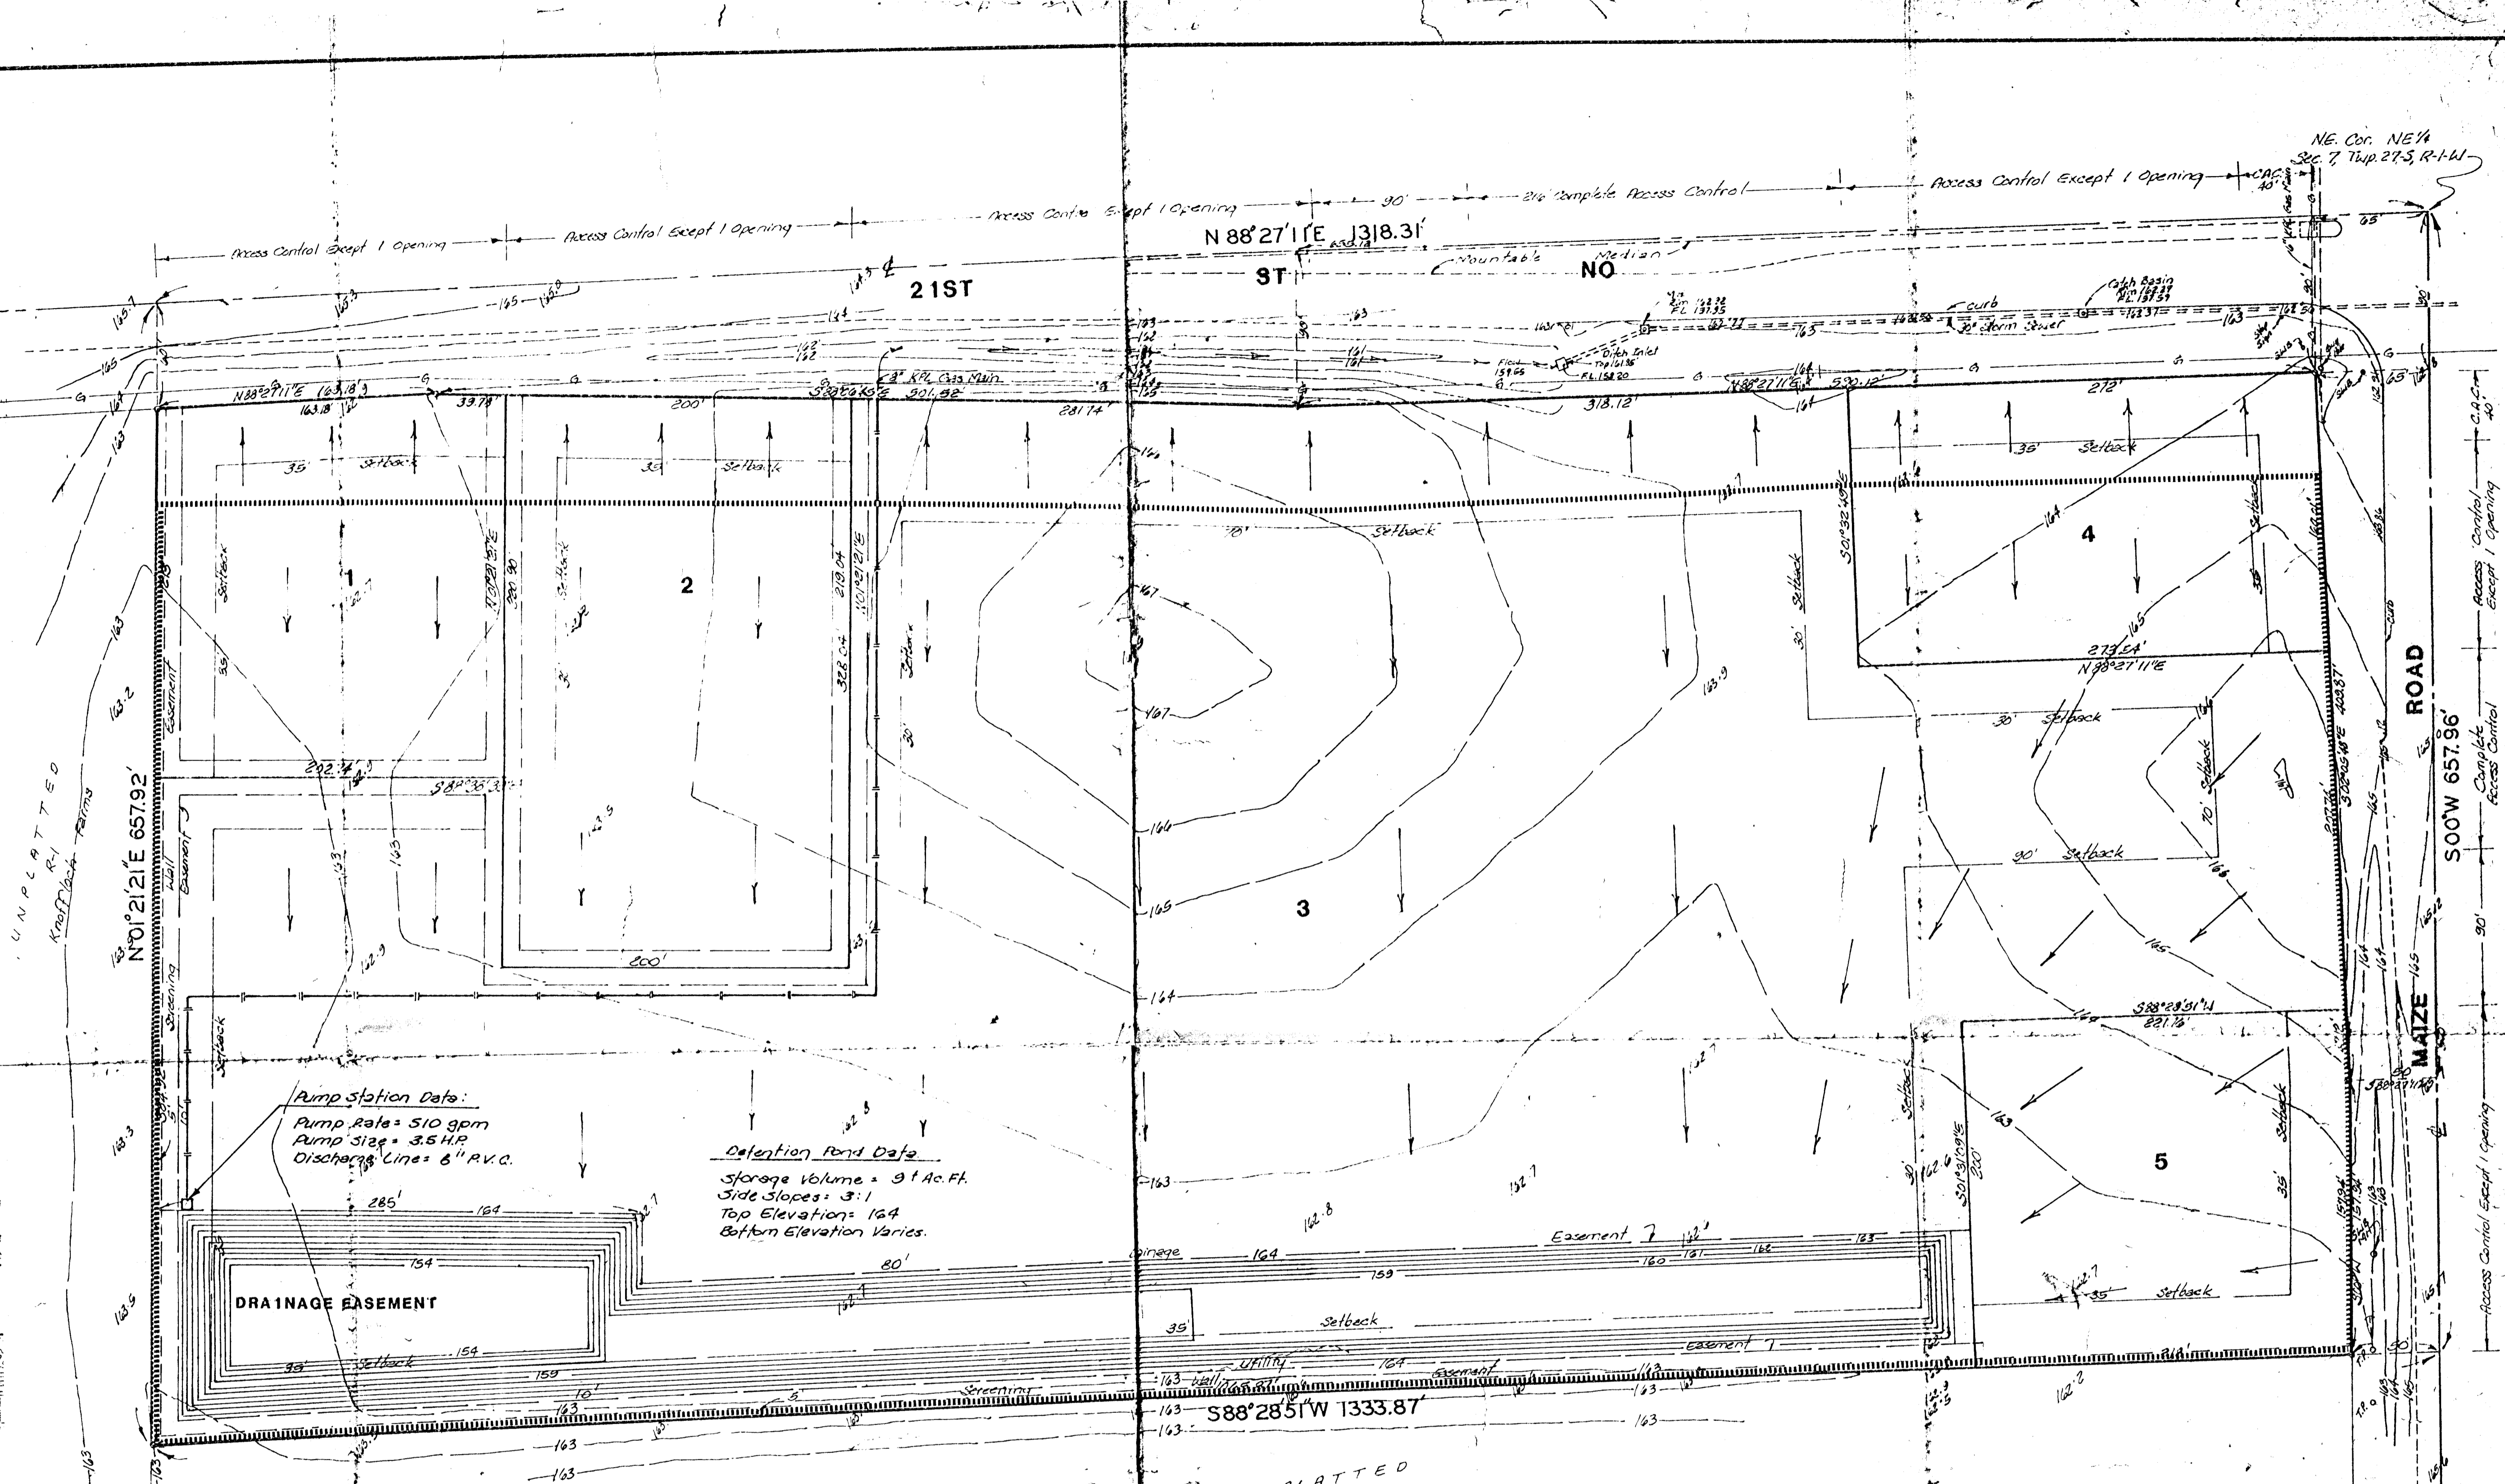

Pump Station Data:
Pump Rate = 510 gpm
Pump Size = 3.5 H.P.
Discharge Line = 6" R.V.C.

Detention Pond Data:
Storage Volume = 91 Ac. Ft.
Side Slopes = 3:1
Top Elevations 164
Bottom Elevation Varies

DRAINAGE EASEMENT

UNPLATTED
R-1
Donald H. Kirk

**PRELIMINARY PLAT
PEARSON FARMS ADDITION**

N1/2, NE1/4, NE1/4, SEC. 7, T. 27-N, R. 1-W

**BRUCE A. PEARSON
ESTHER L. PEARSON**

24 March 88
3:00 PM
302791