


DRAINAGE CONCEPT

THE MOORINGS 7TH ADDITION

September 17, 1992

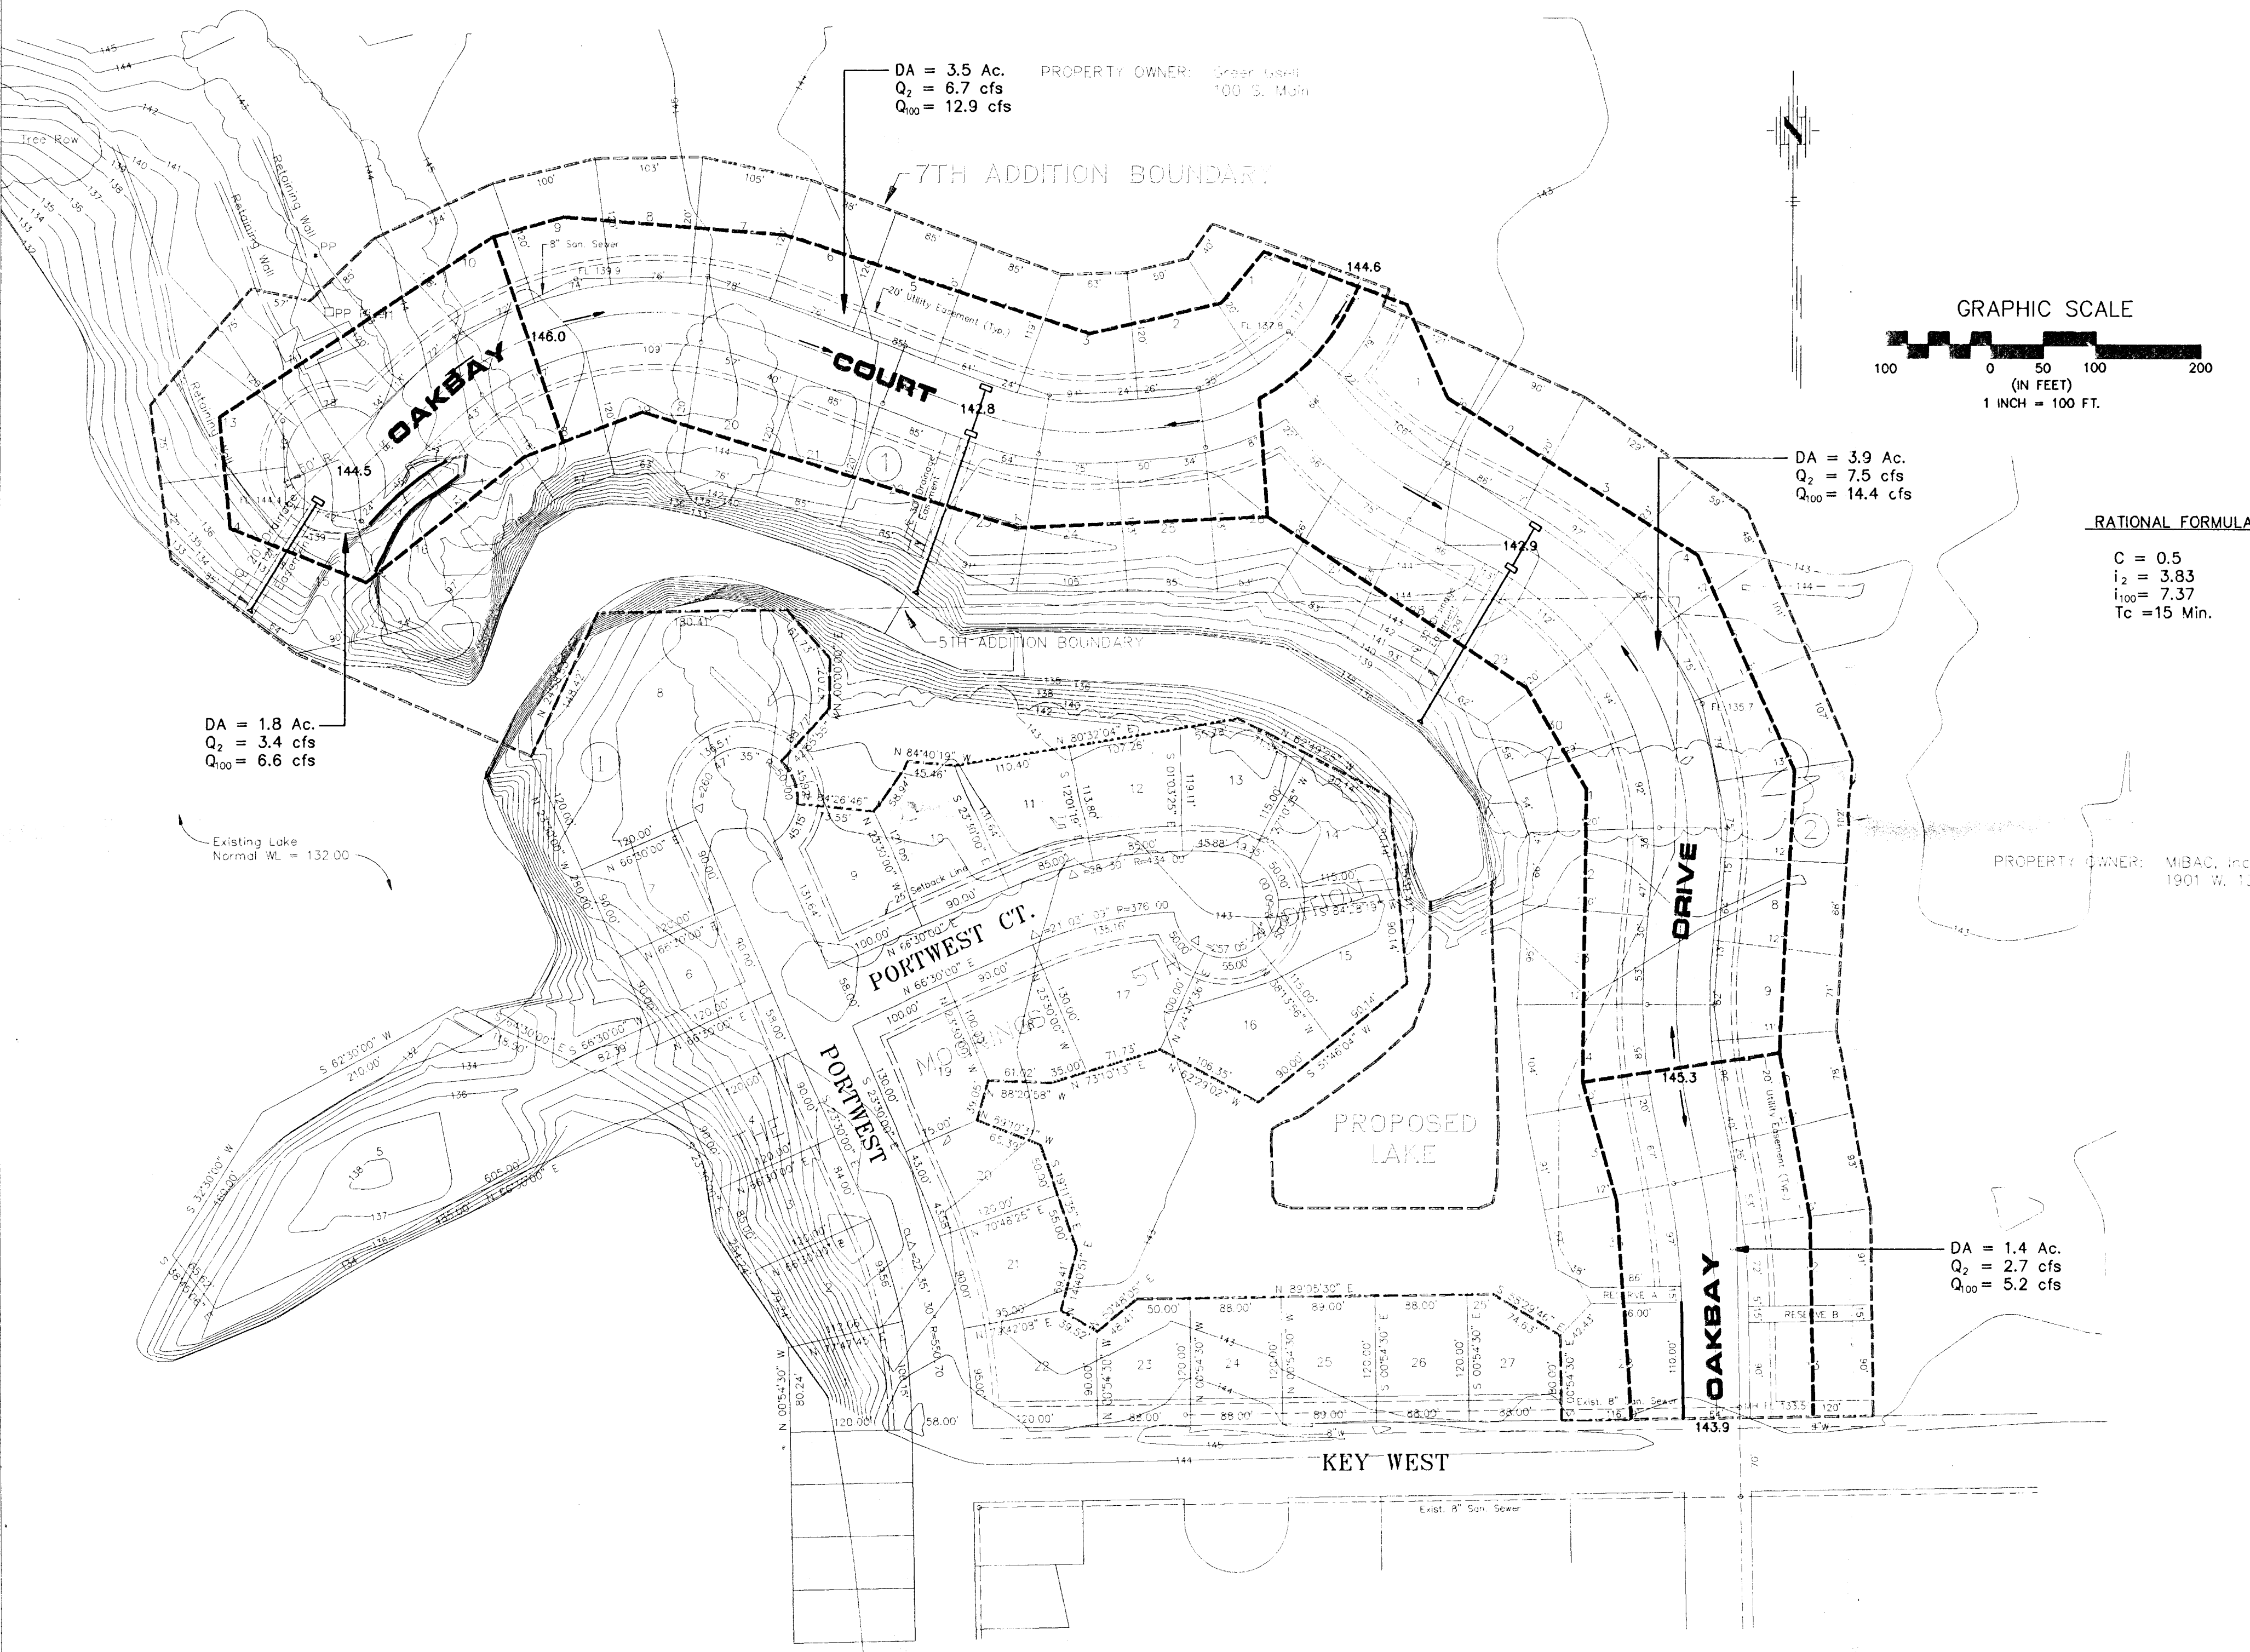

RATIONAL FORMULA COEFFICIENTS

C = 0.5
 $i_2 = 3.83$
 $t_{100} = 7.37$
 $T_c = 15$ Min.

NOTES:

1. Topo Survey Date 6-24-92
 B.M. #7-1 59' West & 32.3' North of Meridian and Keywest Elev. 141.85(City of Wichita Datum)
 B.M. #7-2 "+" cut on center 10' curb inlet at East side cul-de-sac bulb of Portwest Court in The Moorings 5th Addition Elev. 142.30 (City of Wichita Datum)
2. Reserve A is reserved for Open Space, a lake and Boat Docks to be owned and maintained by the owners of the adjacent lots.
3. Lots adjacent to the Lake shall have a continuous minimum high point ground Elevation of 143.0 City Datum.
4. Reserve A, Keywest Court and Lot 28, in The Moorings 5th Addition are to be replatted as shown.
5. Reserve B is reserved for access to adjacent property and is to be owned by the Home Owners Association.
6. Gross Area in the 7th Addition is 22.6 Acres.

