
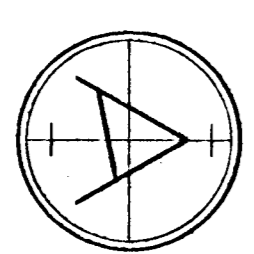
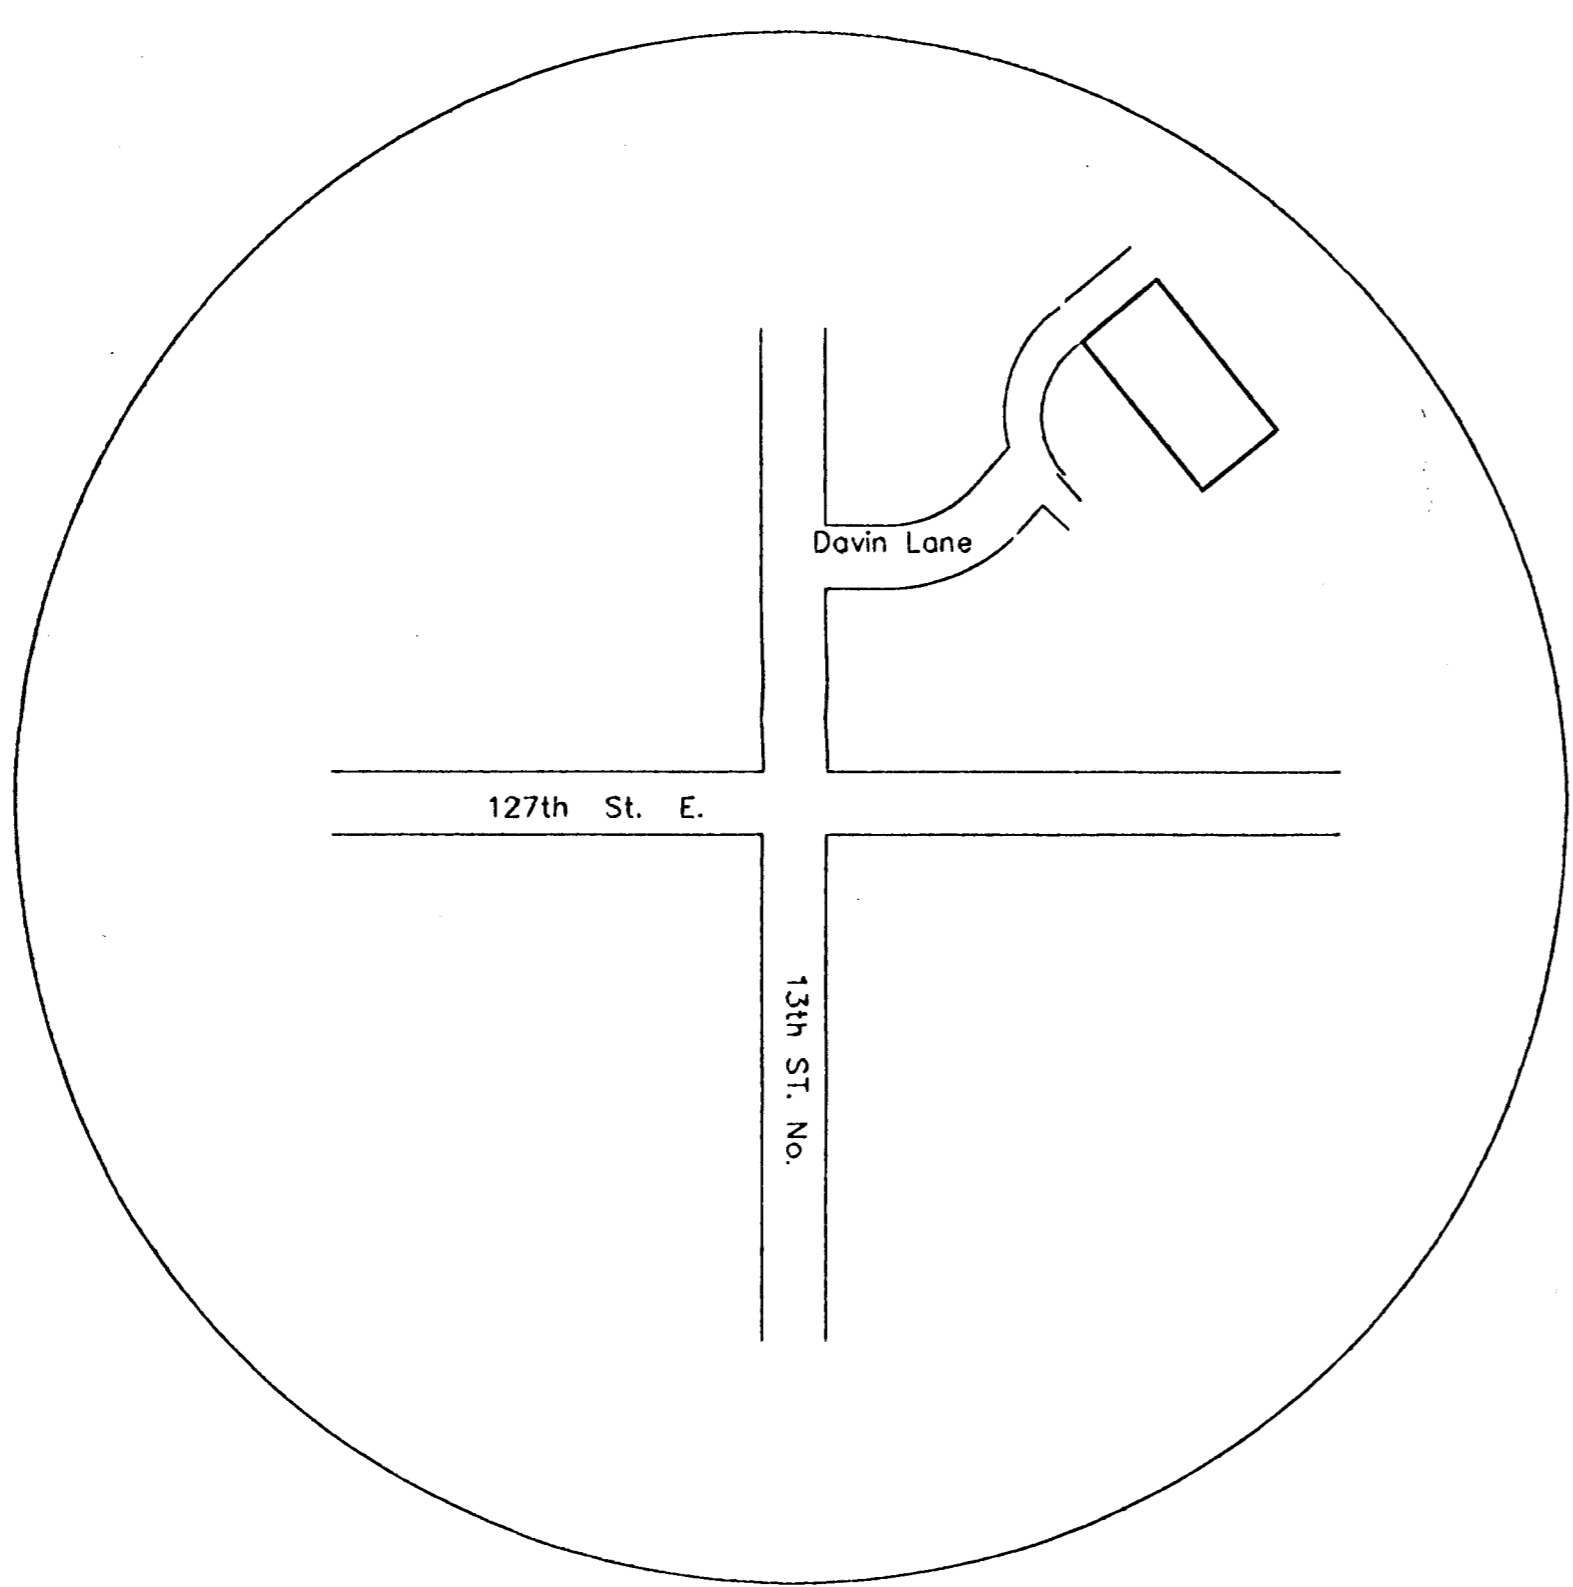


# WALKER'S COBBLESTONE 2ND ADDITION TO SEDGWICK COUNTY, KANSAS

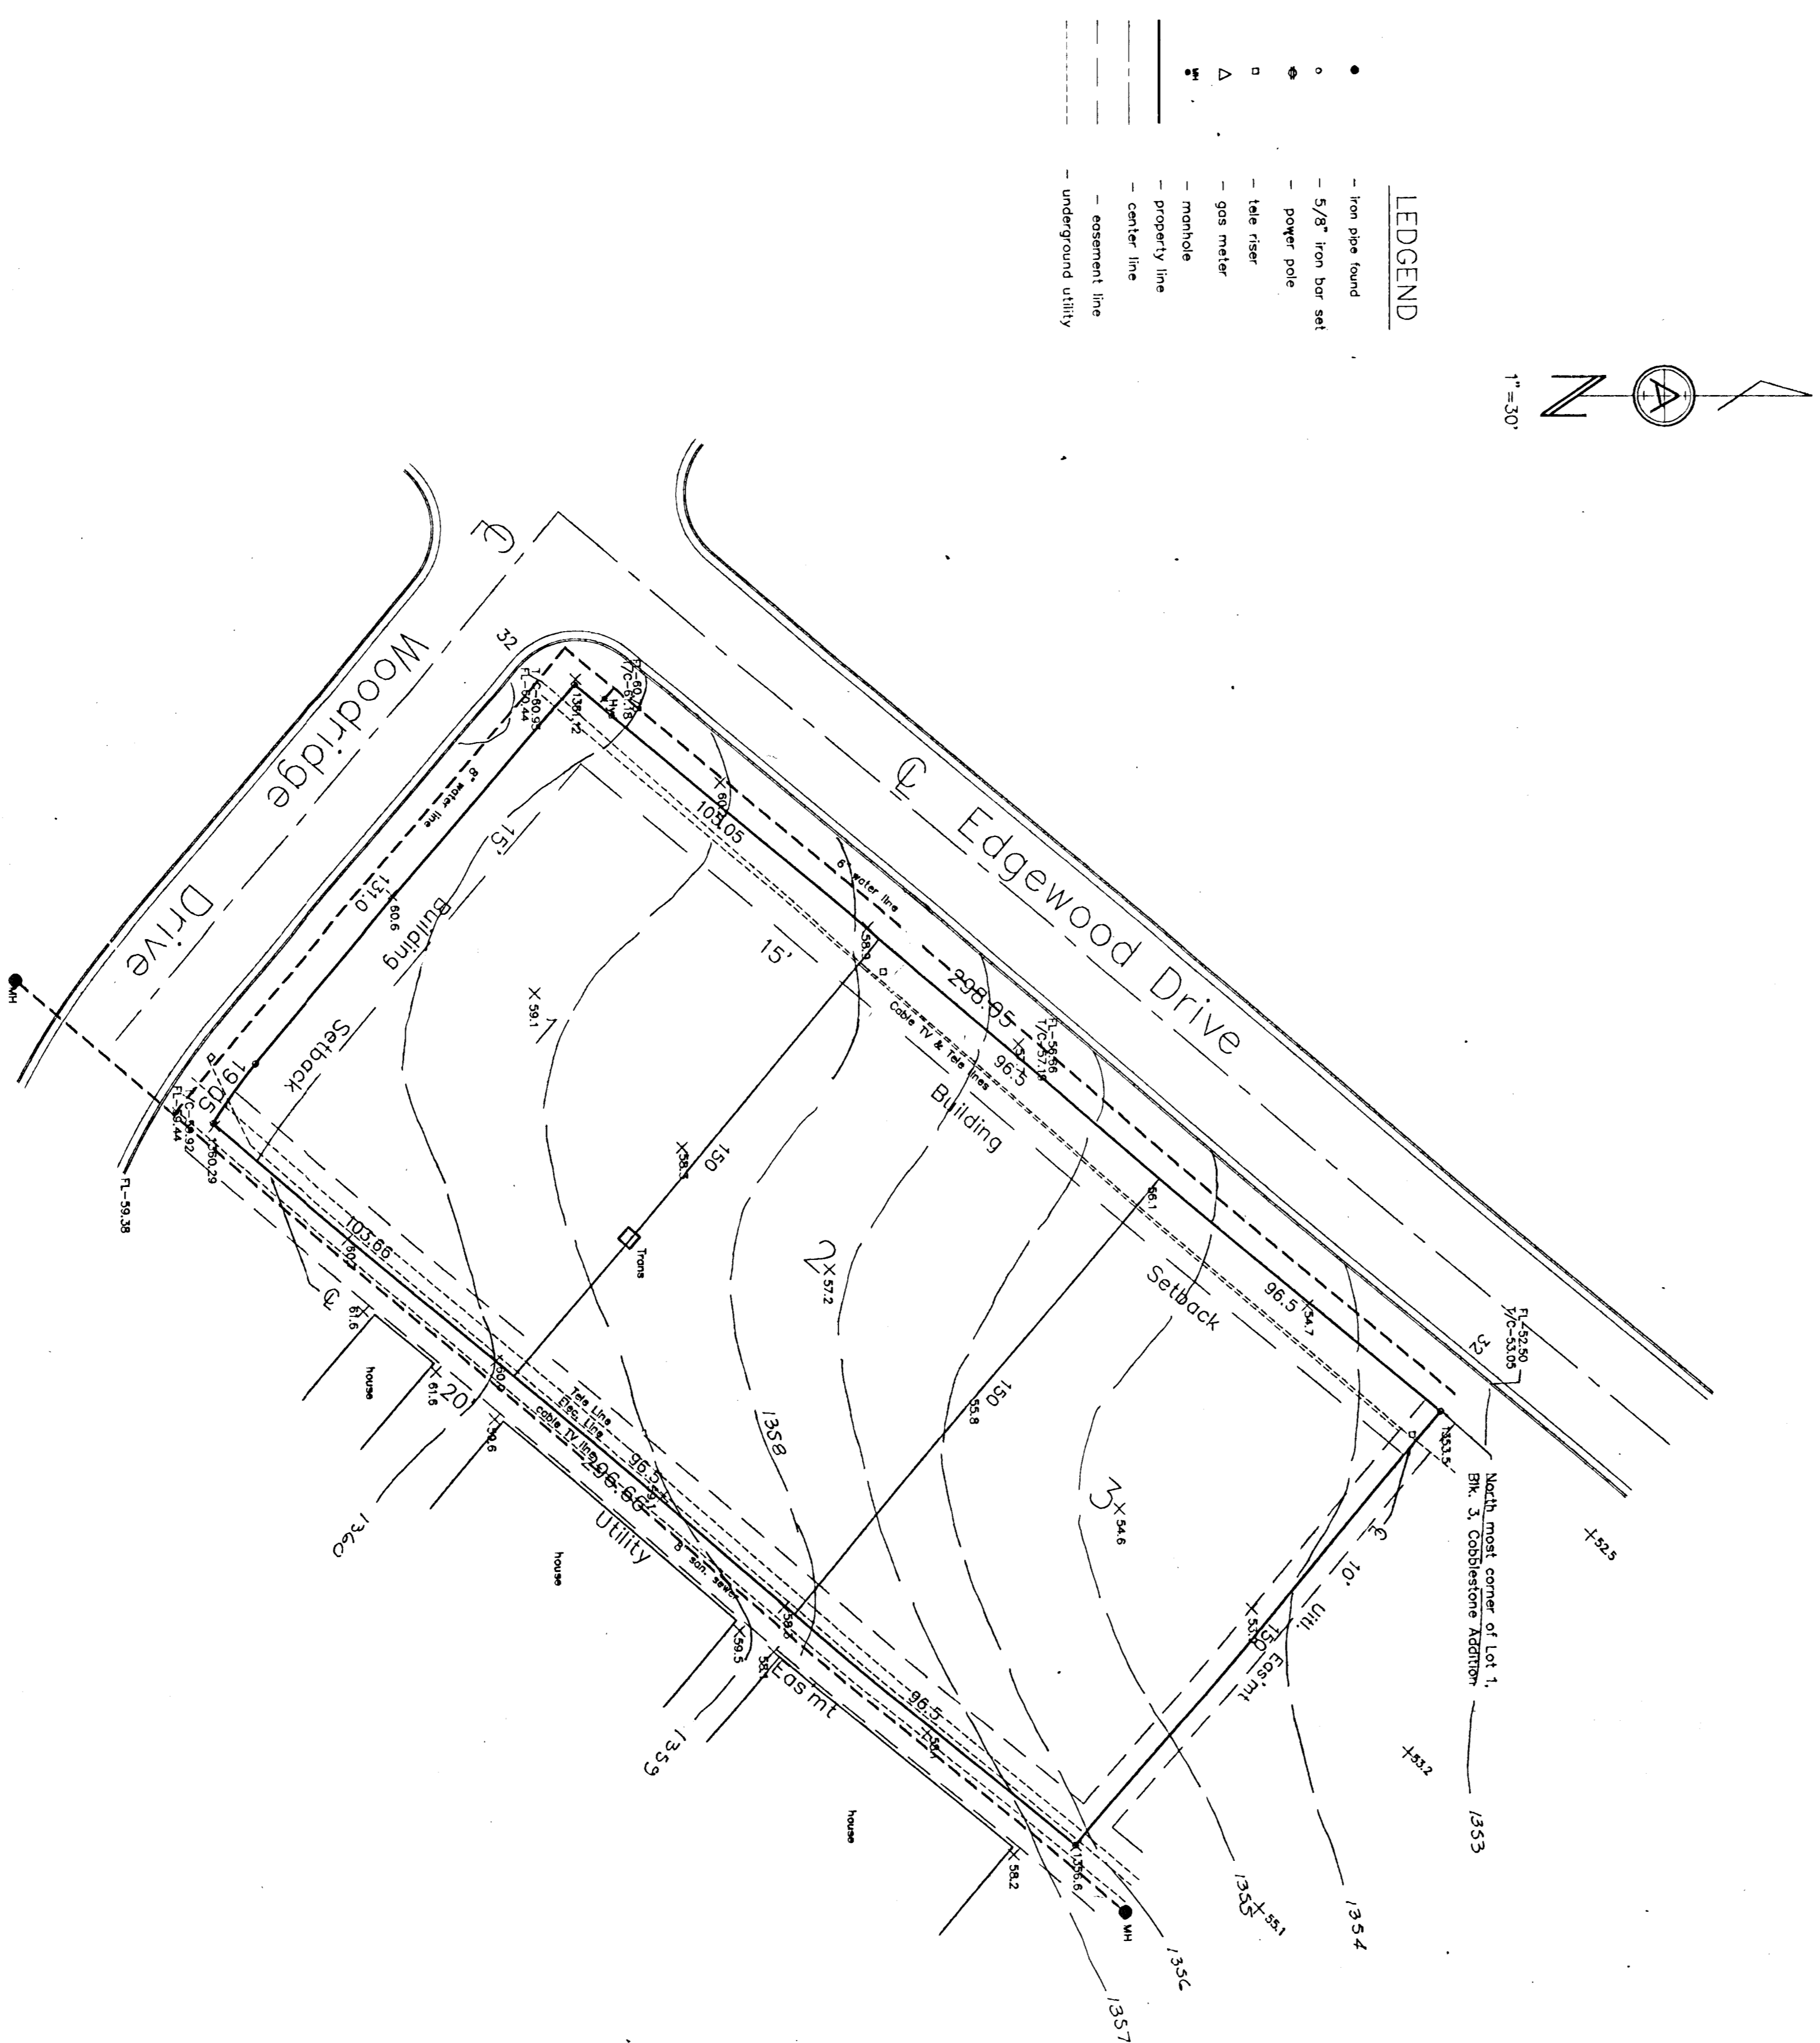

**ARMSTRONG LAND SURVEY, P.A.**

1021 E. WATERMAN  
SUITE 6  
WICHITA, KANSAS  
13161 263-0082