


DSNR: PDF OPER: IDK SCALE: 1"=100'-0" DATE: 07-21-03 07-30-2003 05:24:43 pm

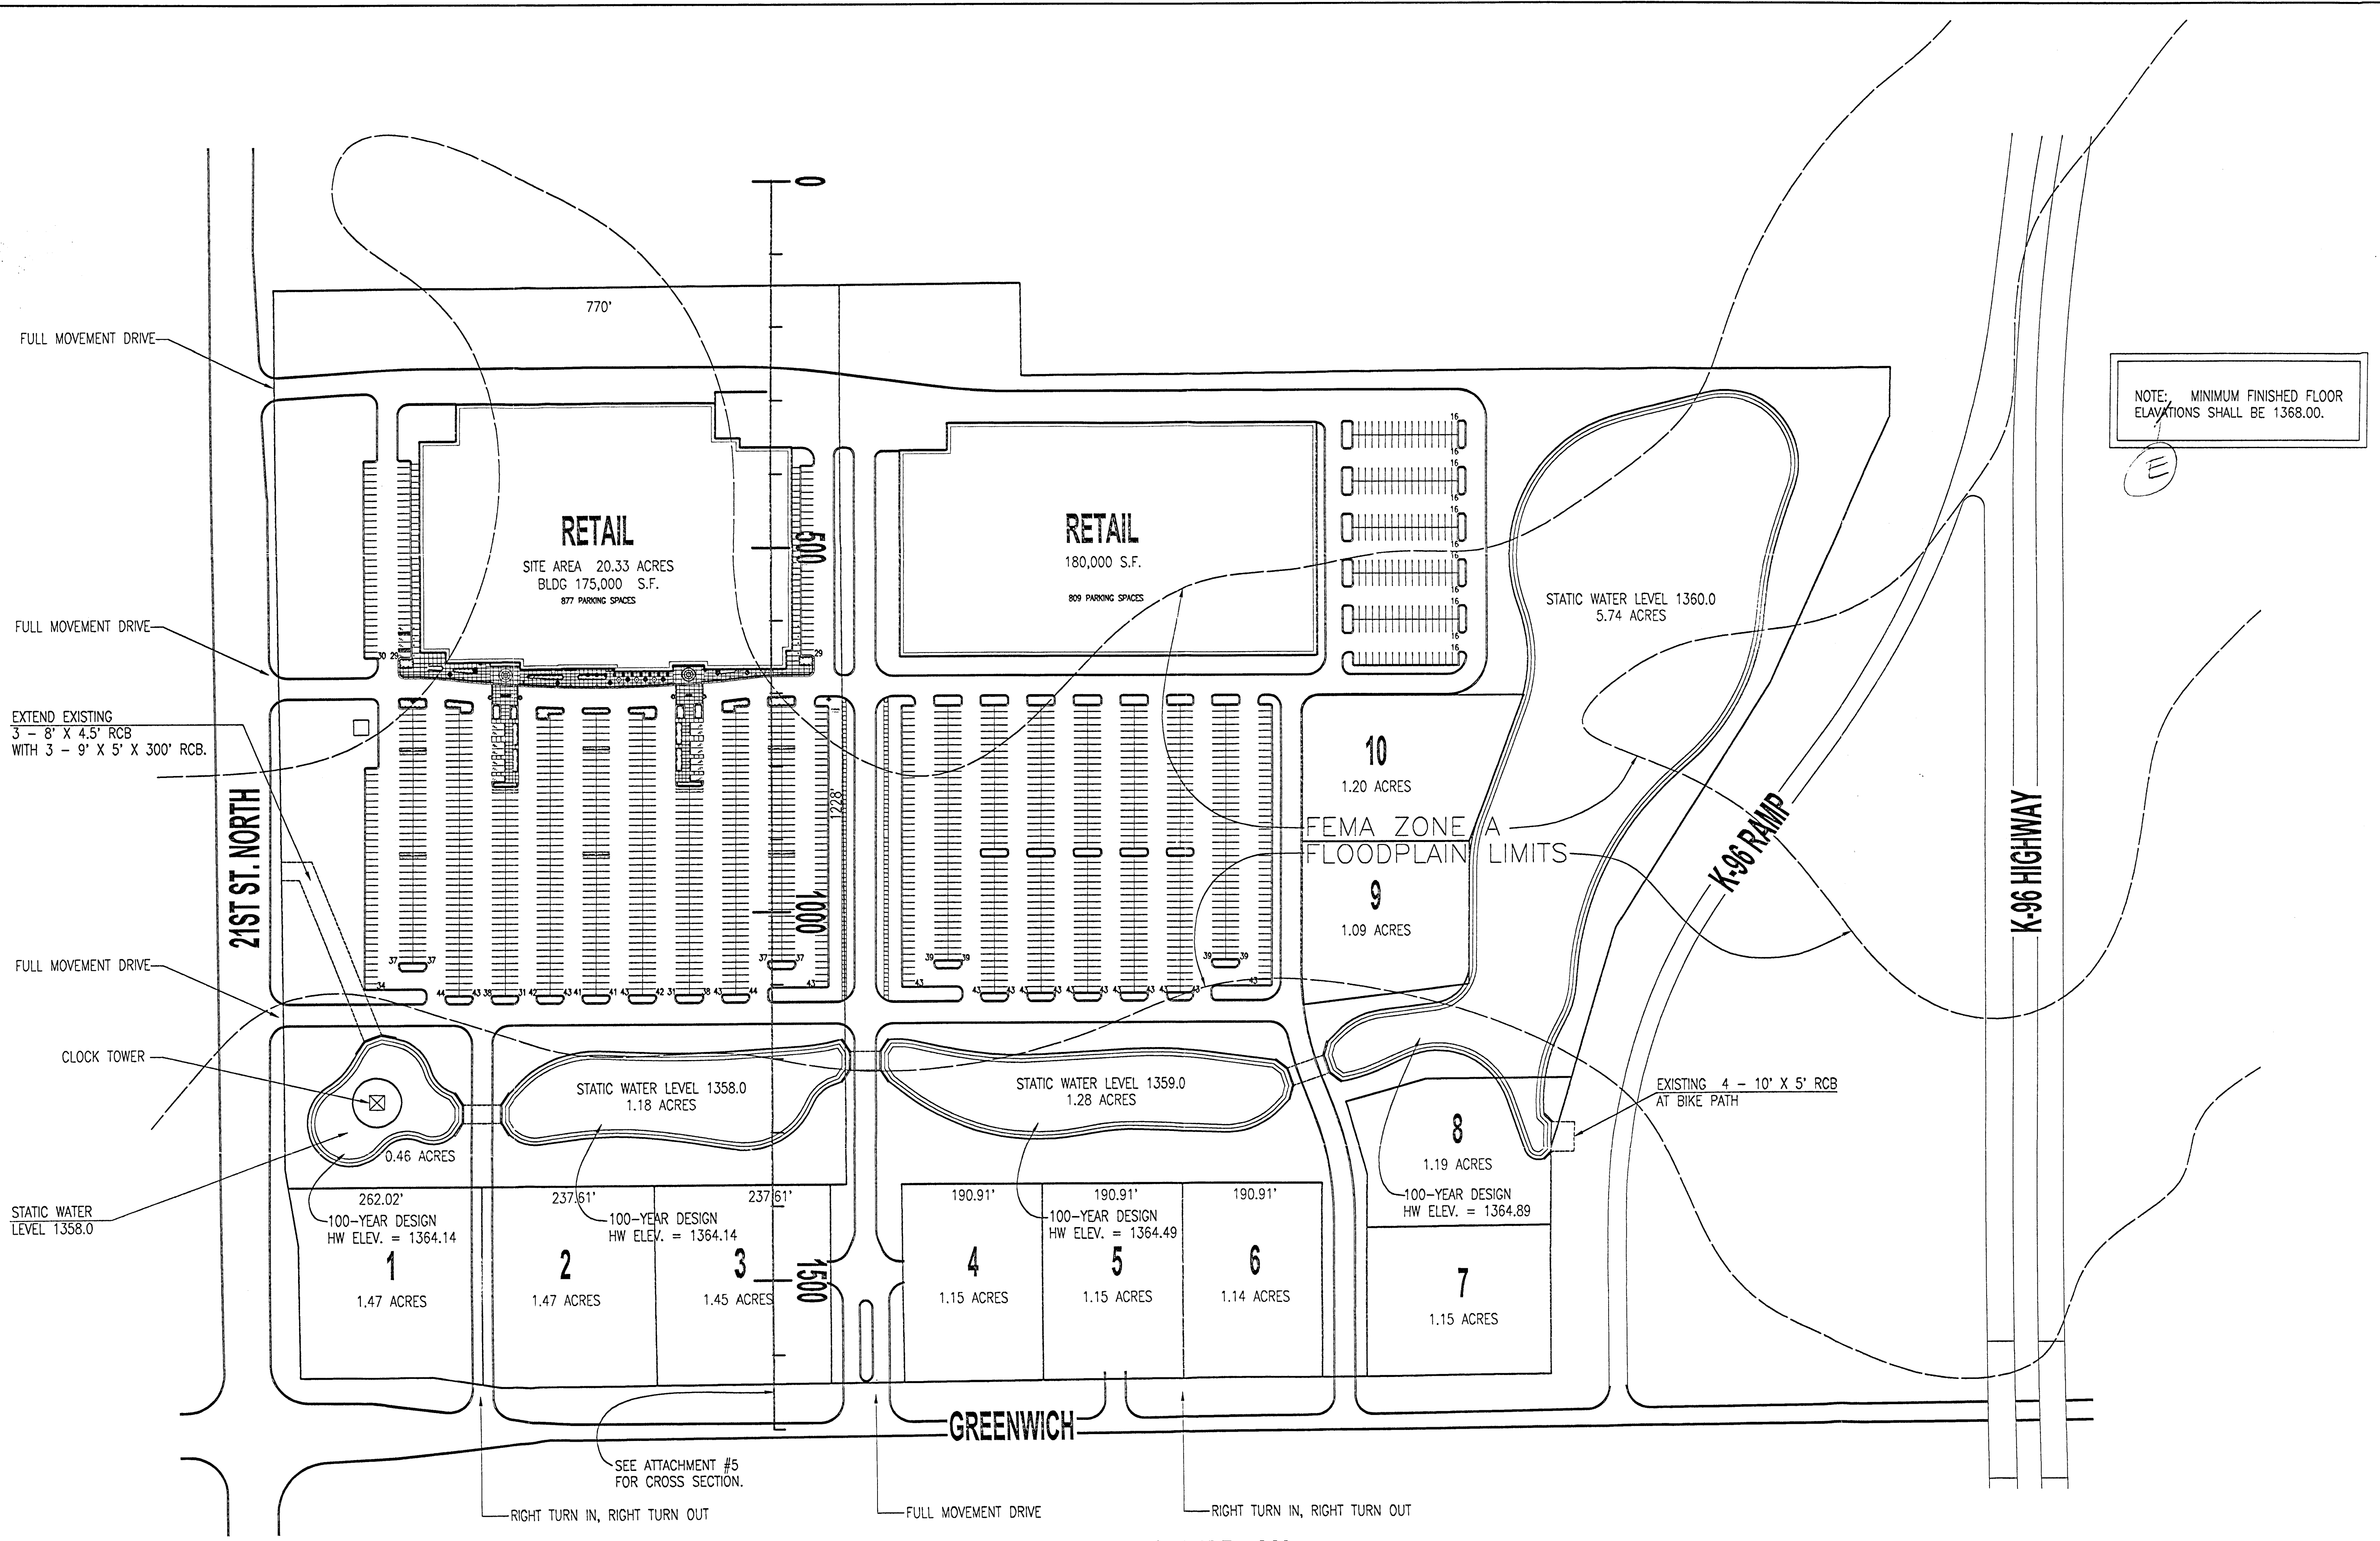

CONCEPT PLAN  
**REGENCY LAKES COMMERCIAL**

SCALE 1" = 100'-0"  
**ATTACHMENT # 4**

JULY 30, 2003