


STATE PROJ 139.0 (100)  
 EAST 10' COE  
 FEMA DWS100  
 = 1323.02  
 O.K.

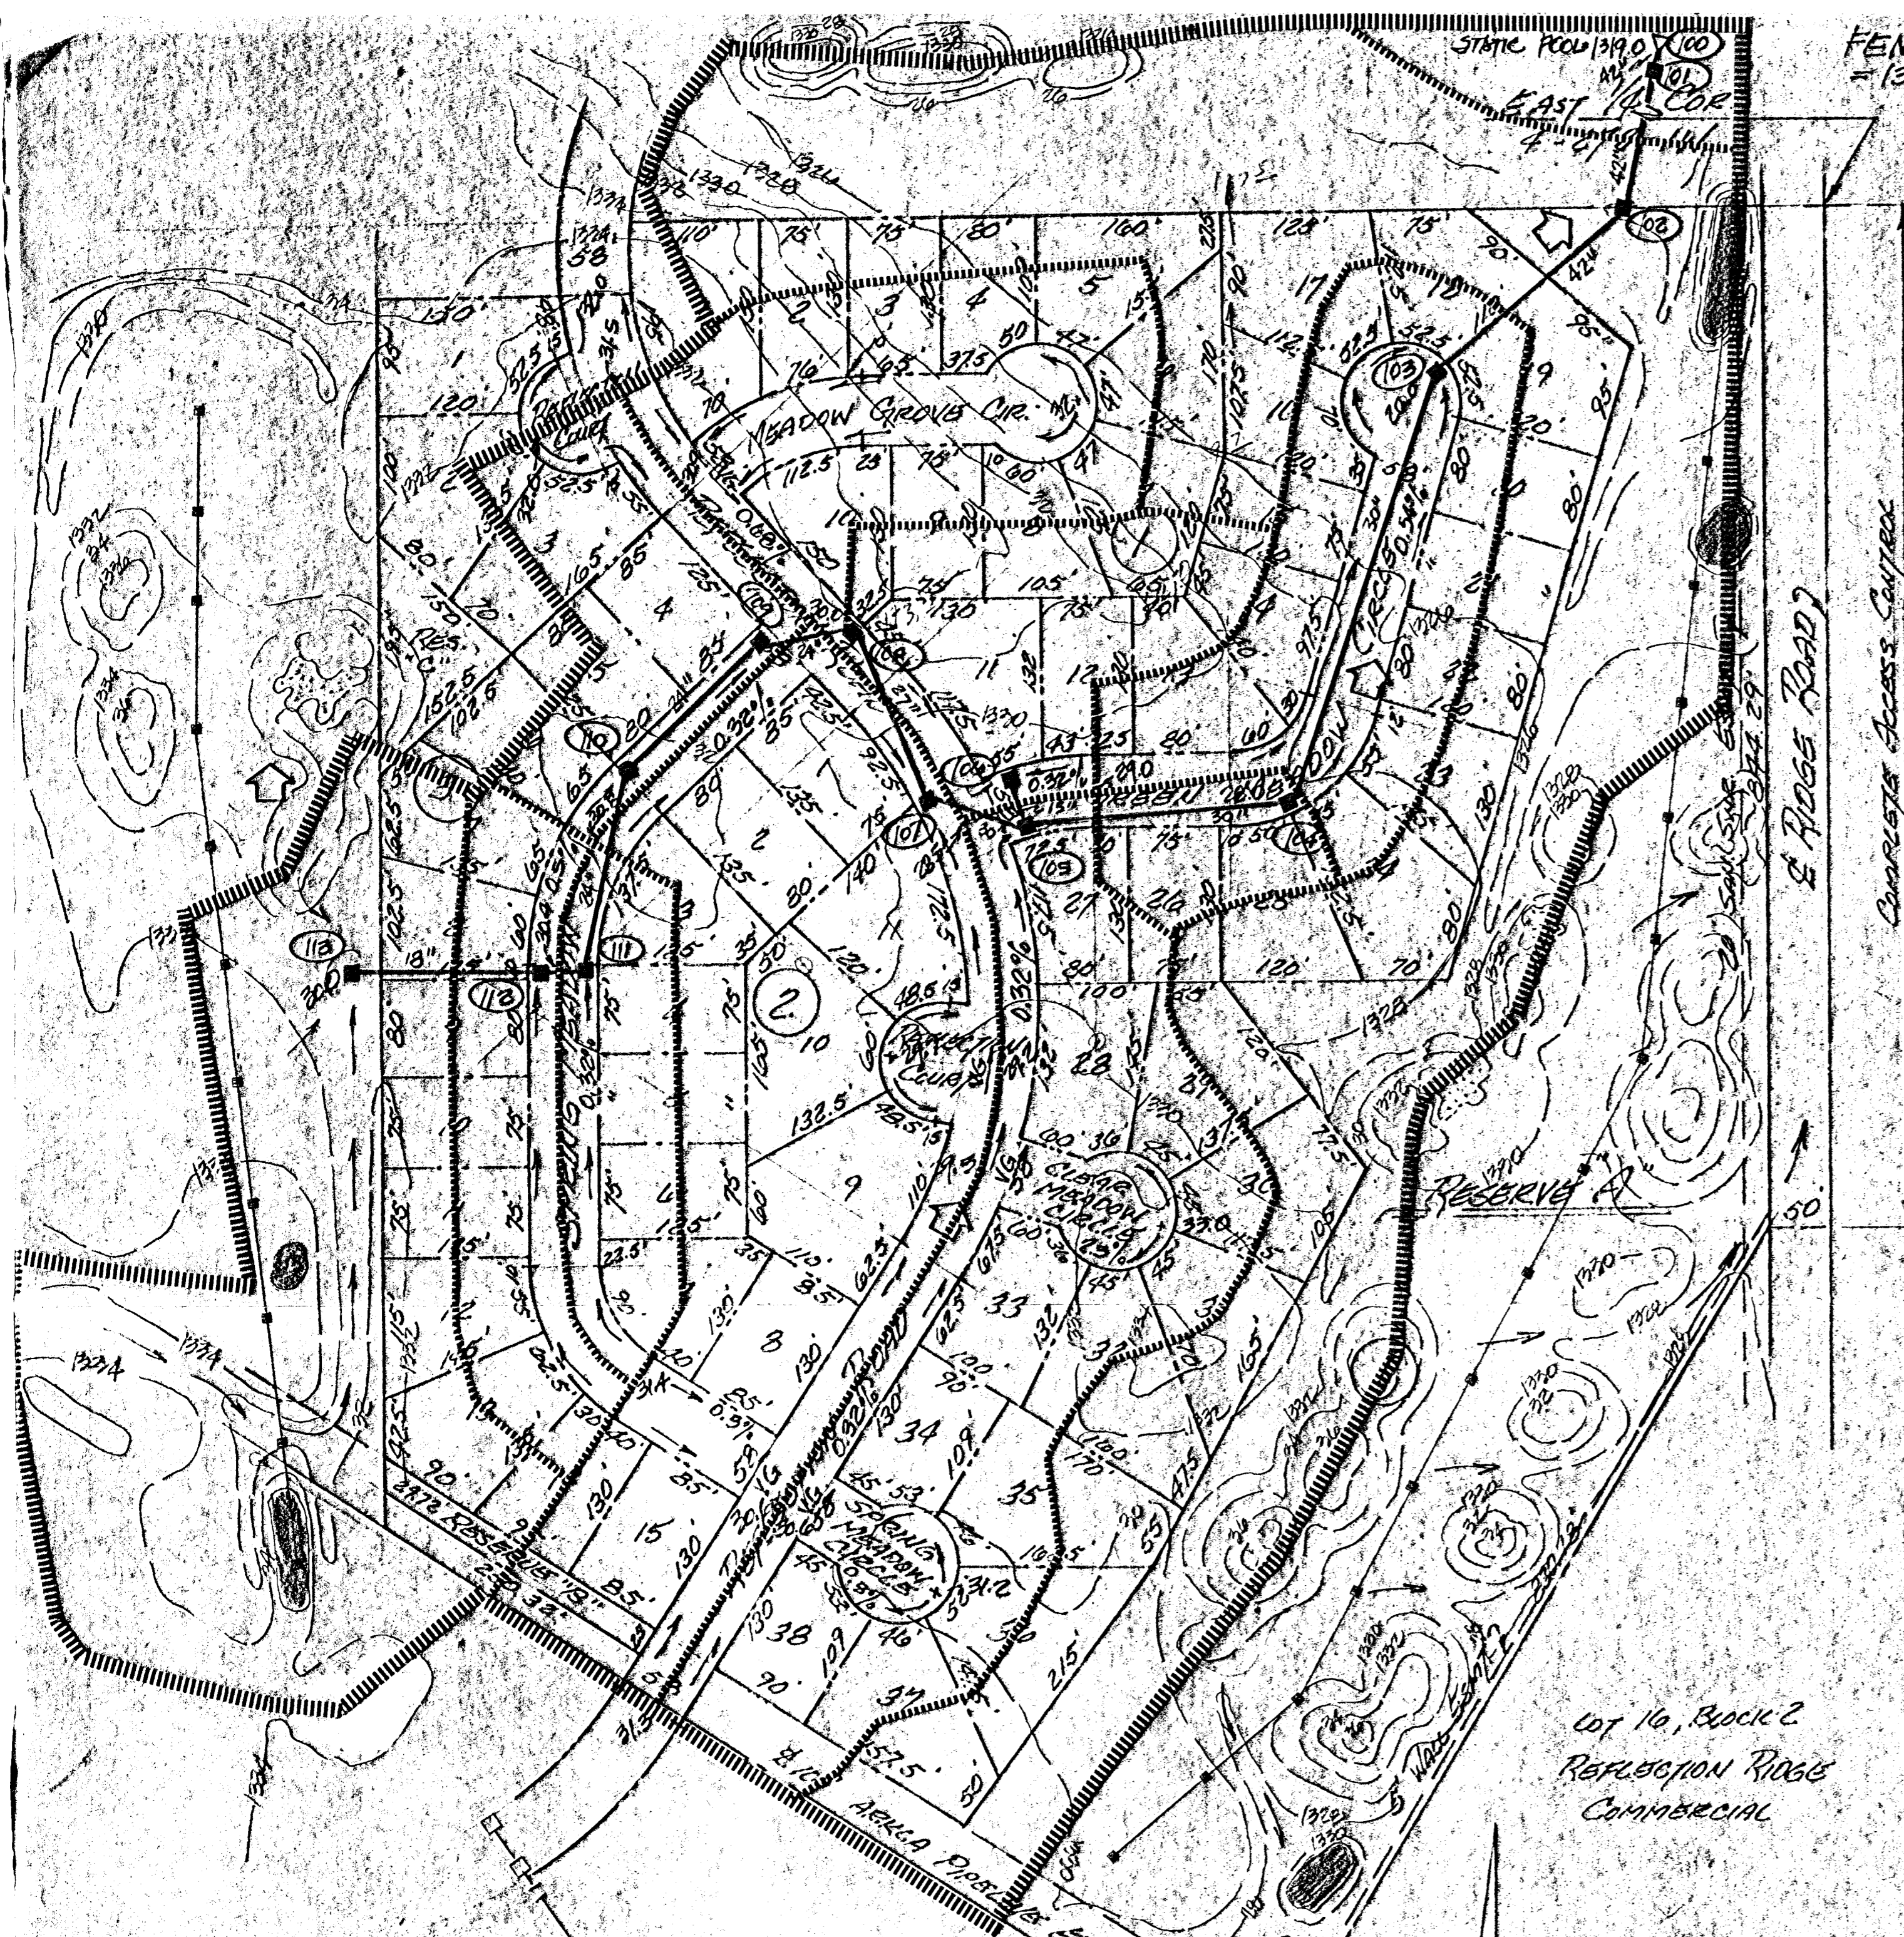

CHARLES ACCESS CORRIDOR


LOT 10, BLOCK 2  
 REFLECTION RIDGE  
 COMMERCIAL

# DRAINAGE PLAN

*Reflection Ridge 4th Add.*  
 10.20.89

## LEGEND

- Drainage Direction - Minor Storm
- Drainage Direction - Major Storm
- Prop. Storm Water Sewer Inlet
- Prop. Valley Gutter
- Prop. Top of Curb Elev.
- Node ID point
- Drainage Basin Boundary
- Drainage Sub-basin Boundary

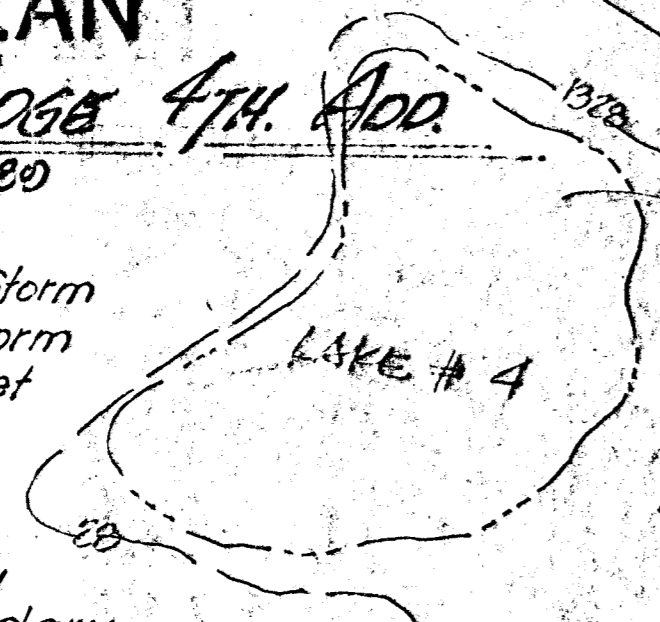

Note: Elev. shown in Mean Sea Level (M.S.L.)

