


STERLING FARMS
DRAINAGE PLAN
11-4-86

STERLING FARMS RES. 4

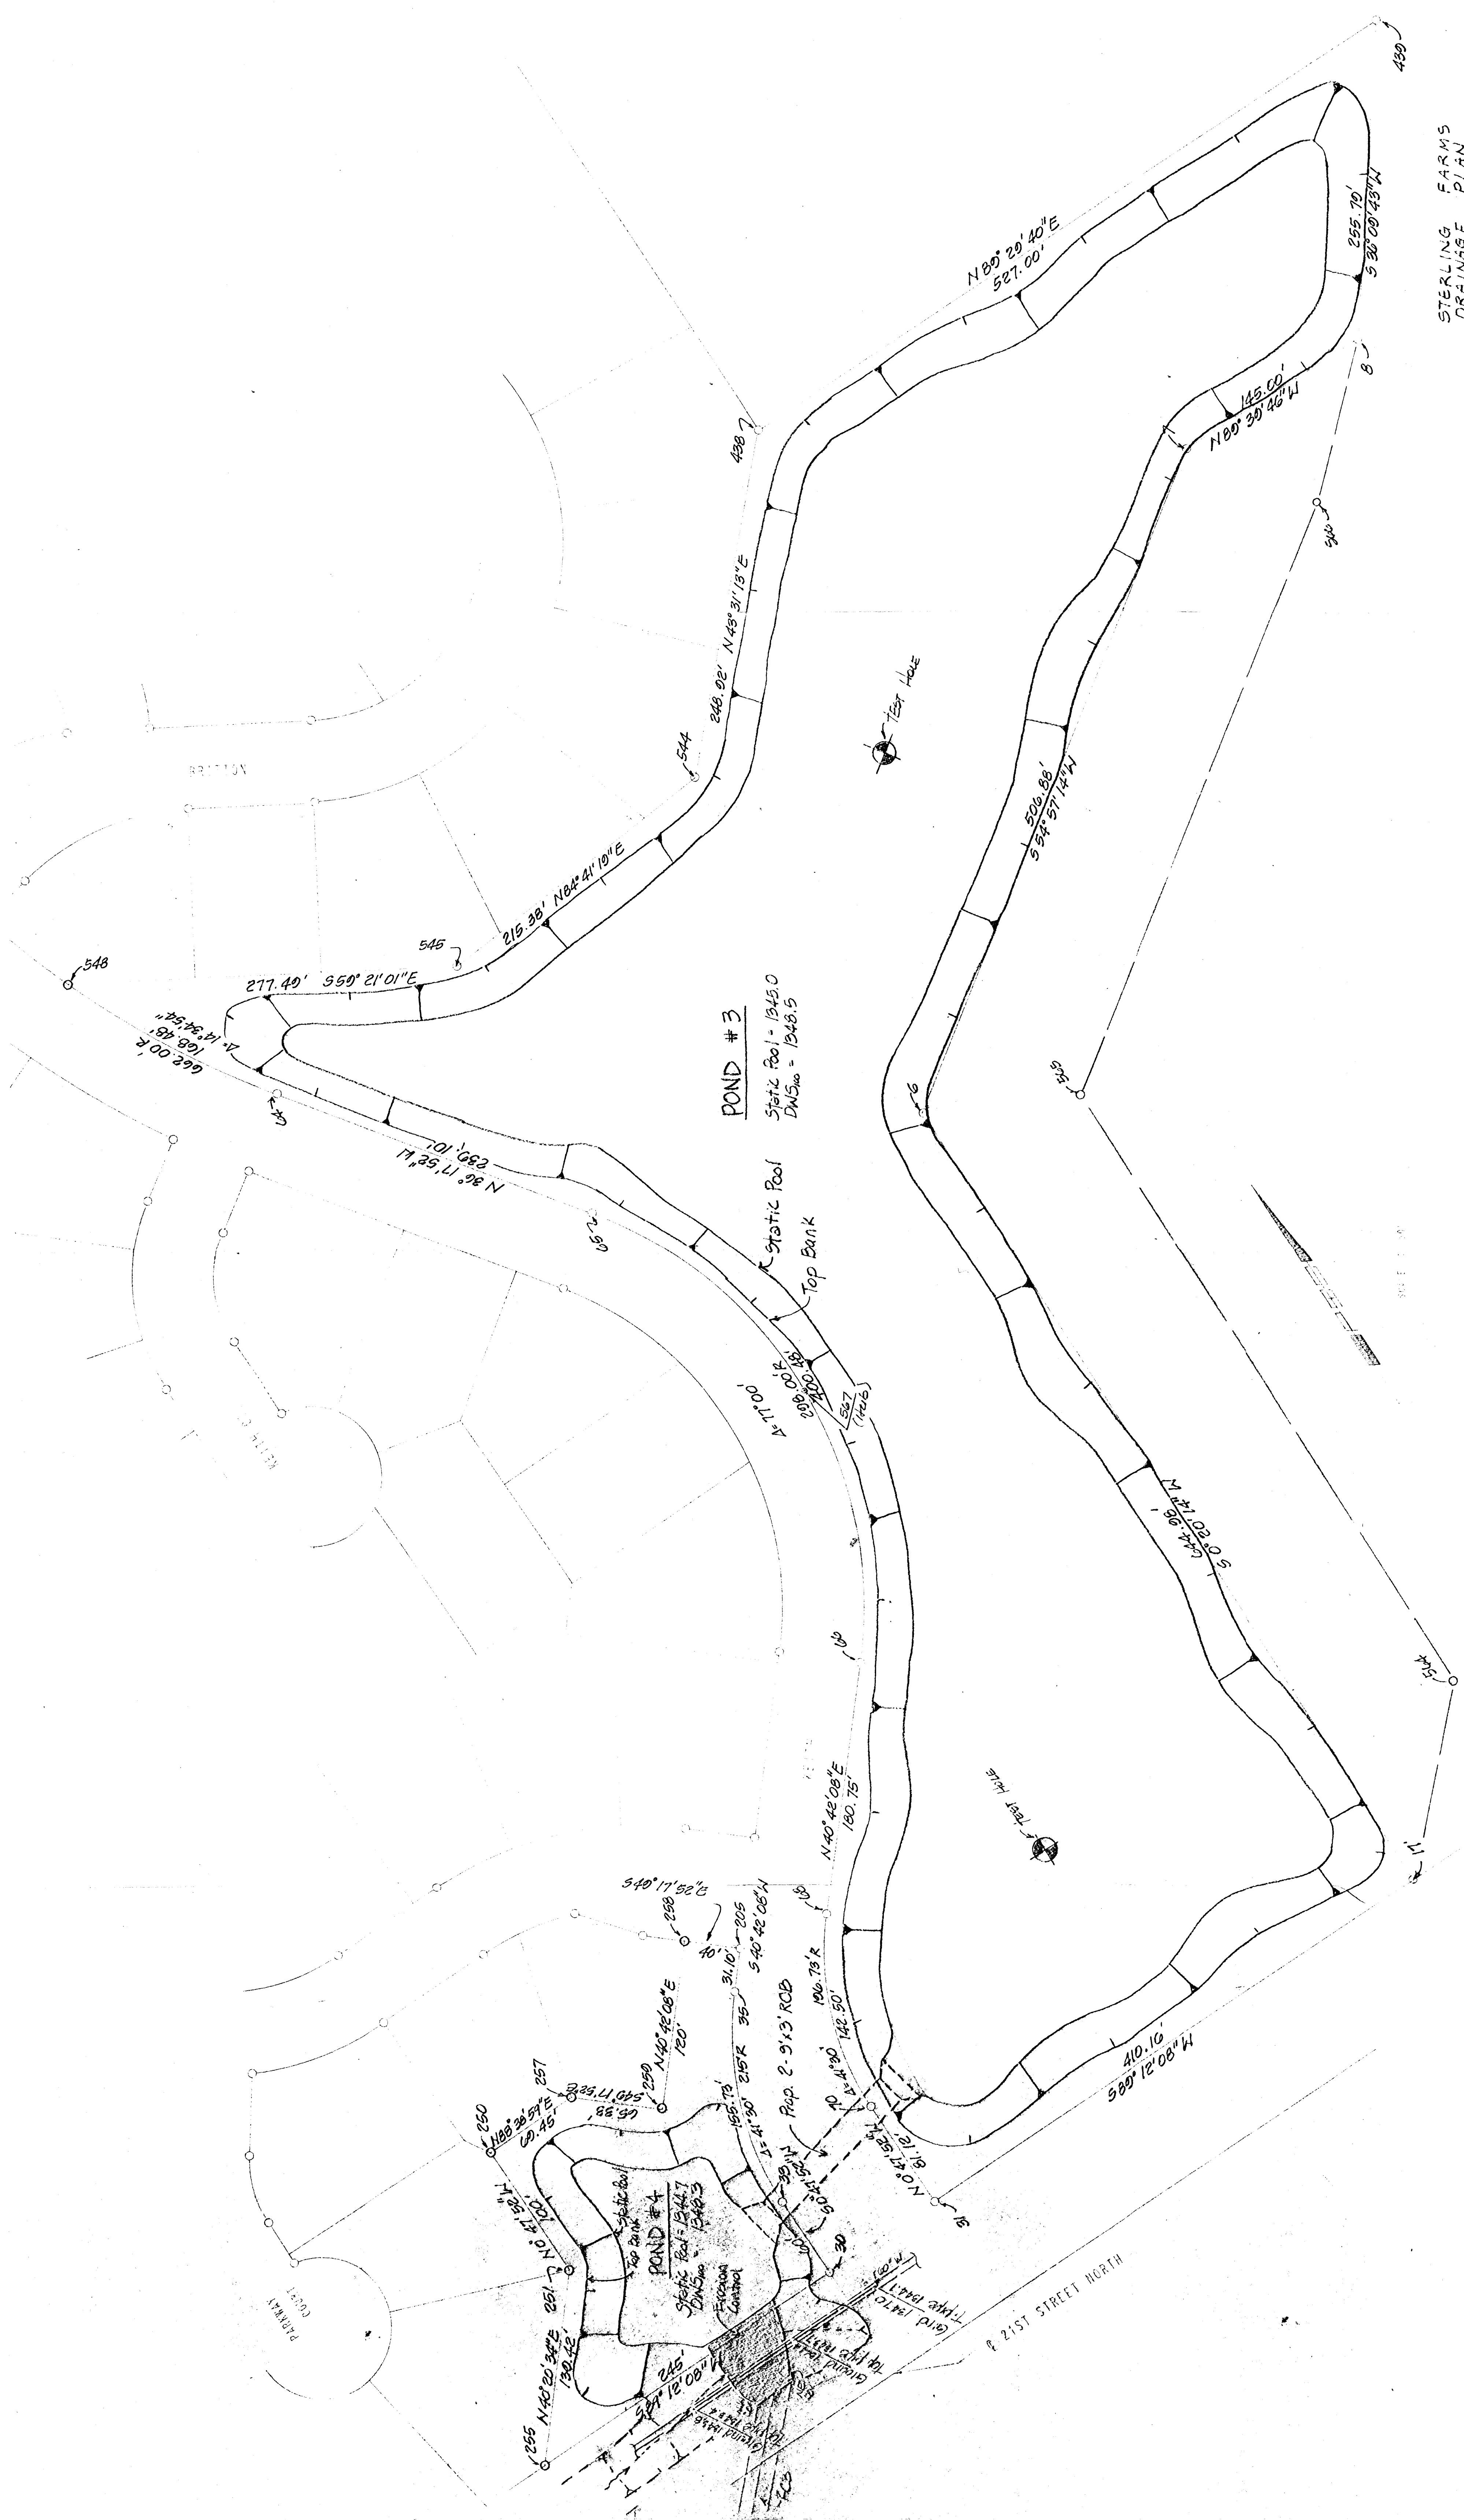

POND #3

Static Pool = 1345.0
DWS₅₀ = 1348.5

Static Pool
Top Bank

POND #4

Static Pool
Static Pool = 1344.7
DWS₅₀ = 1348.3

Erosion Control

P 21ST STREET NORTH

SHEET 1 OF 2