
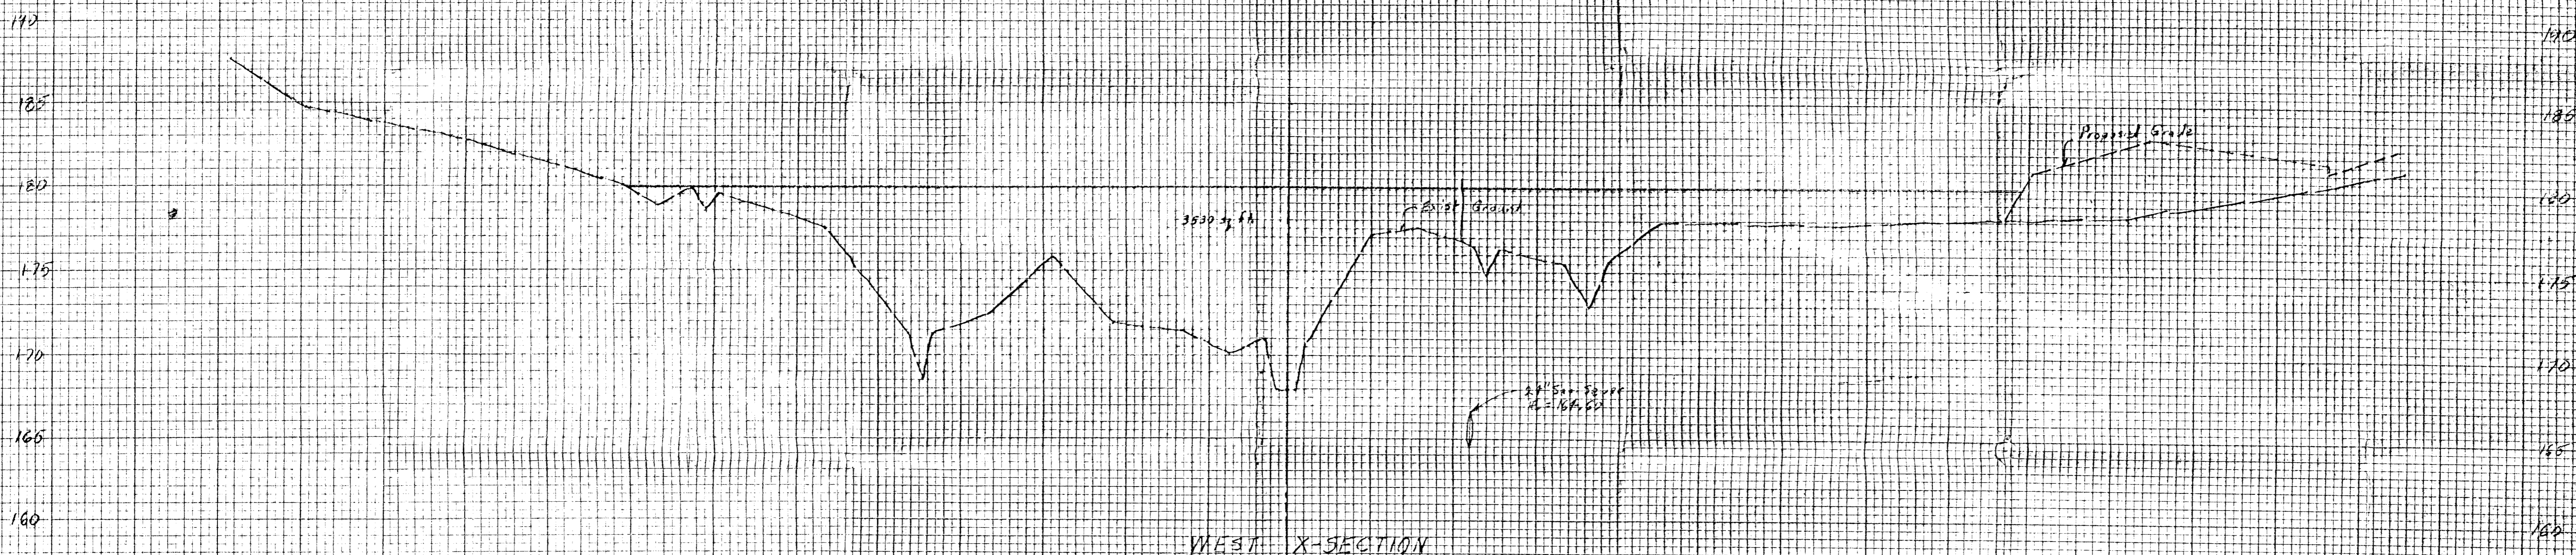


DATE	
BY	
REVIEWED	
DESIGNED	
DATE	
BY	
NO.	

DATE	
BY	
REVIEWED	
DESIGNED	
DATE	
BY	
NO.	

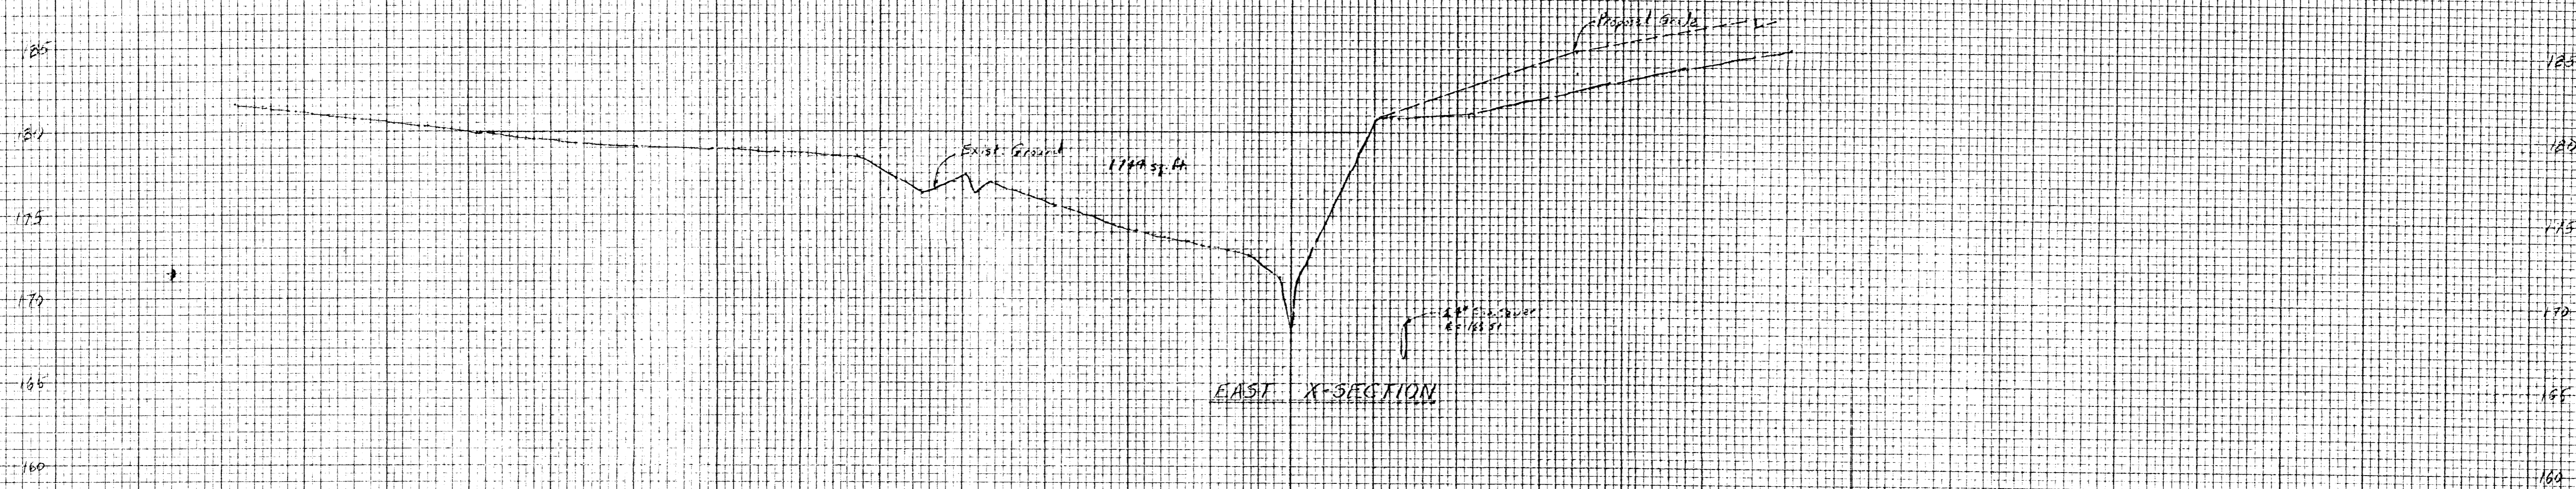

MULBERRY THIRD
DRAINAGE & UTILITY PLAN
MKEC 5-12-1986