


FINAL SURVEY NO.	SURVEYED BY	DATE
NOTE BOOK NO.	PLOTTED BY	
	TEMPLATE	
	AREAS CHECKED	

ORIGINAL SURVEY NO.	SURVEYED BY	DATE
NOTE BOOK NO.	PLOTTED BY	
	TEMPLATE	
	AREAS CHECKED	

NOTE: SEE NEXT SHEET FOR "LEGEND"

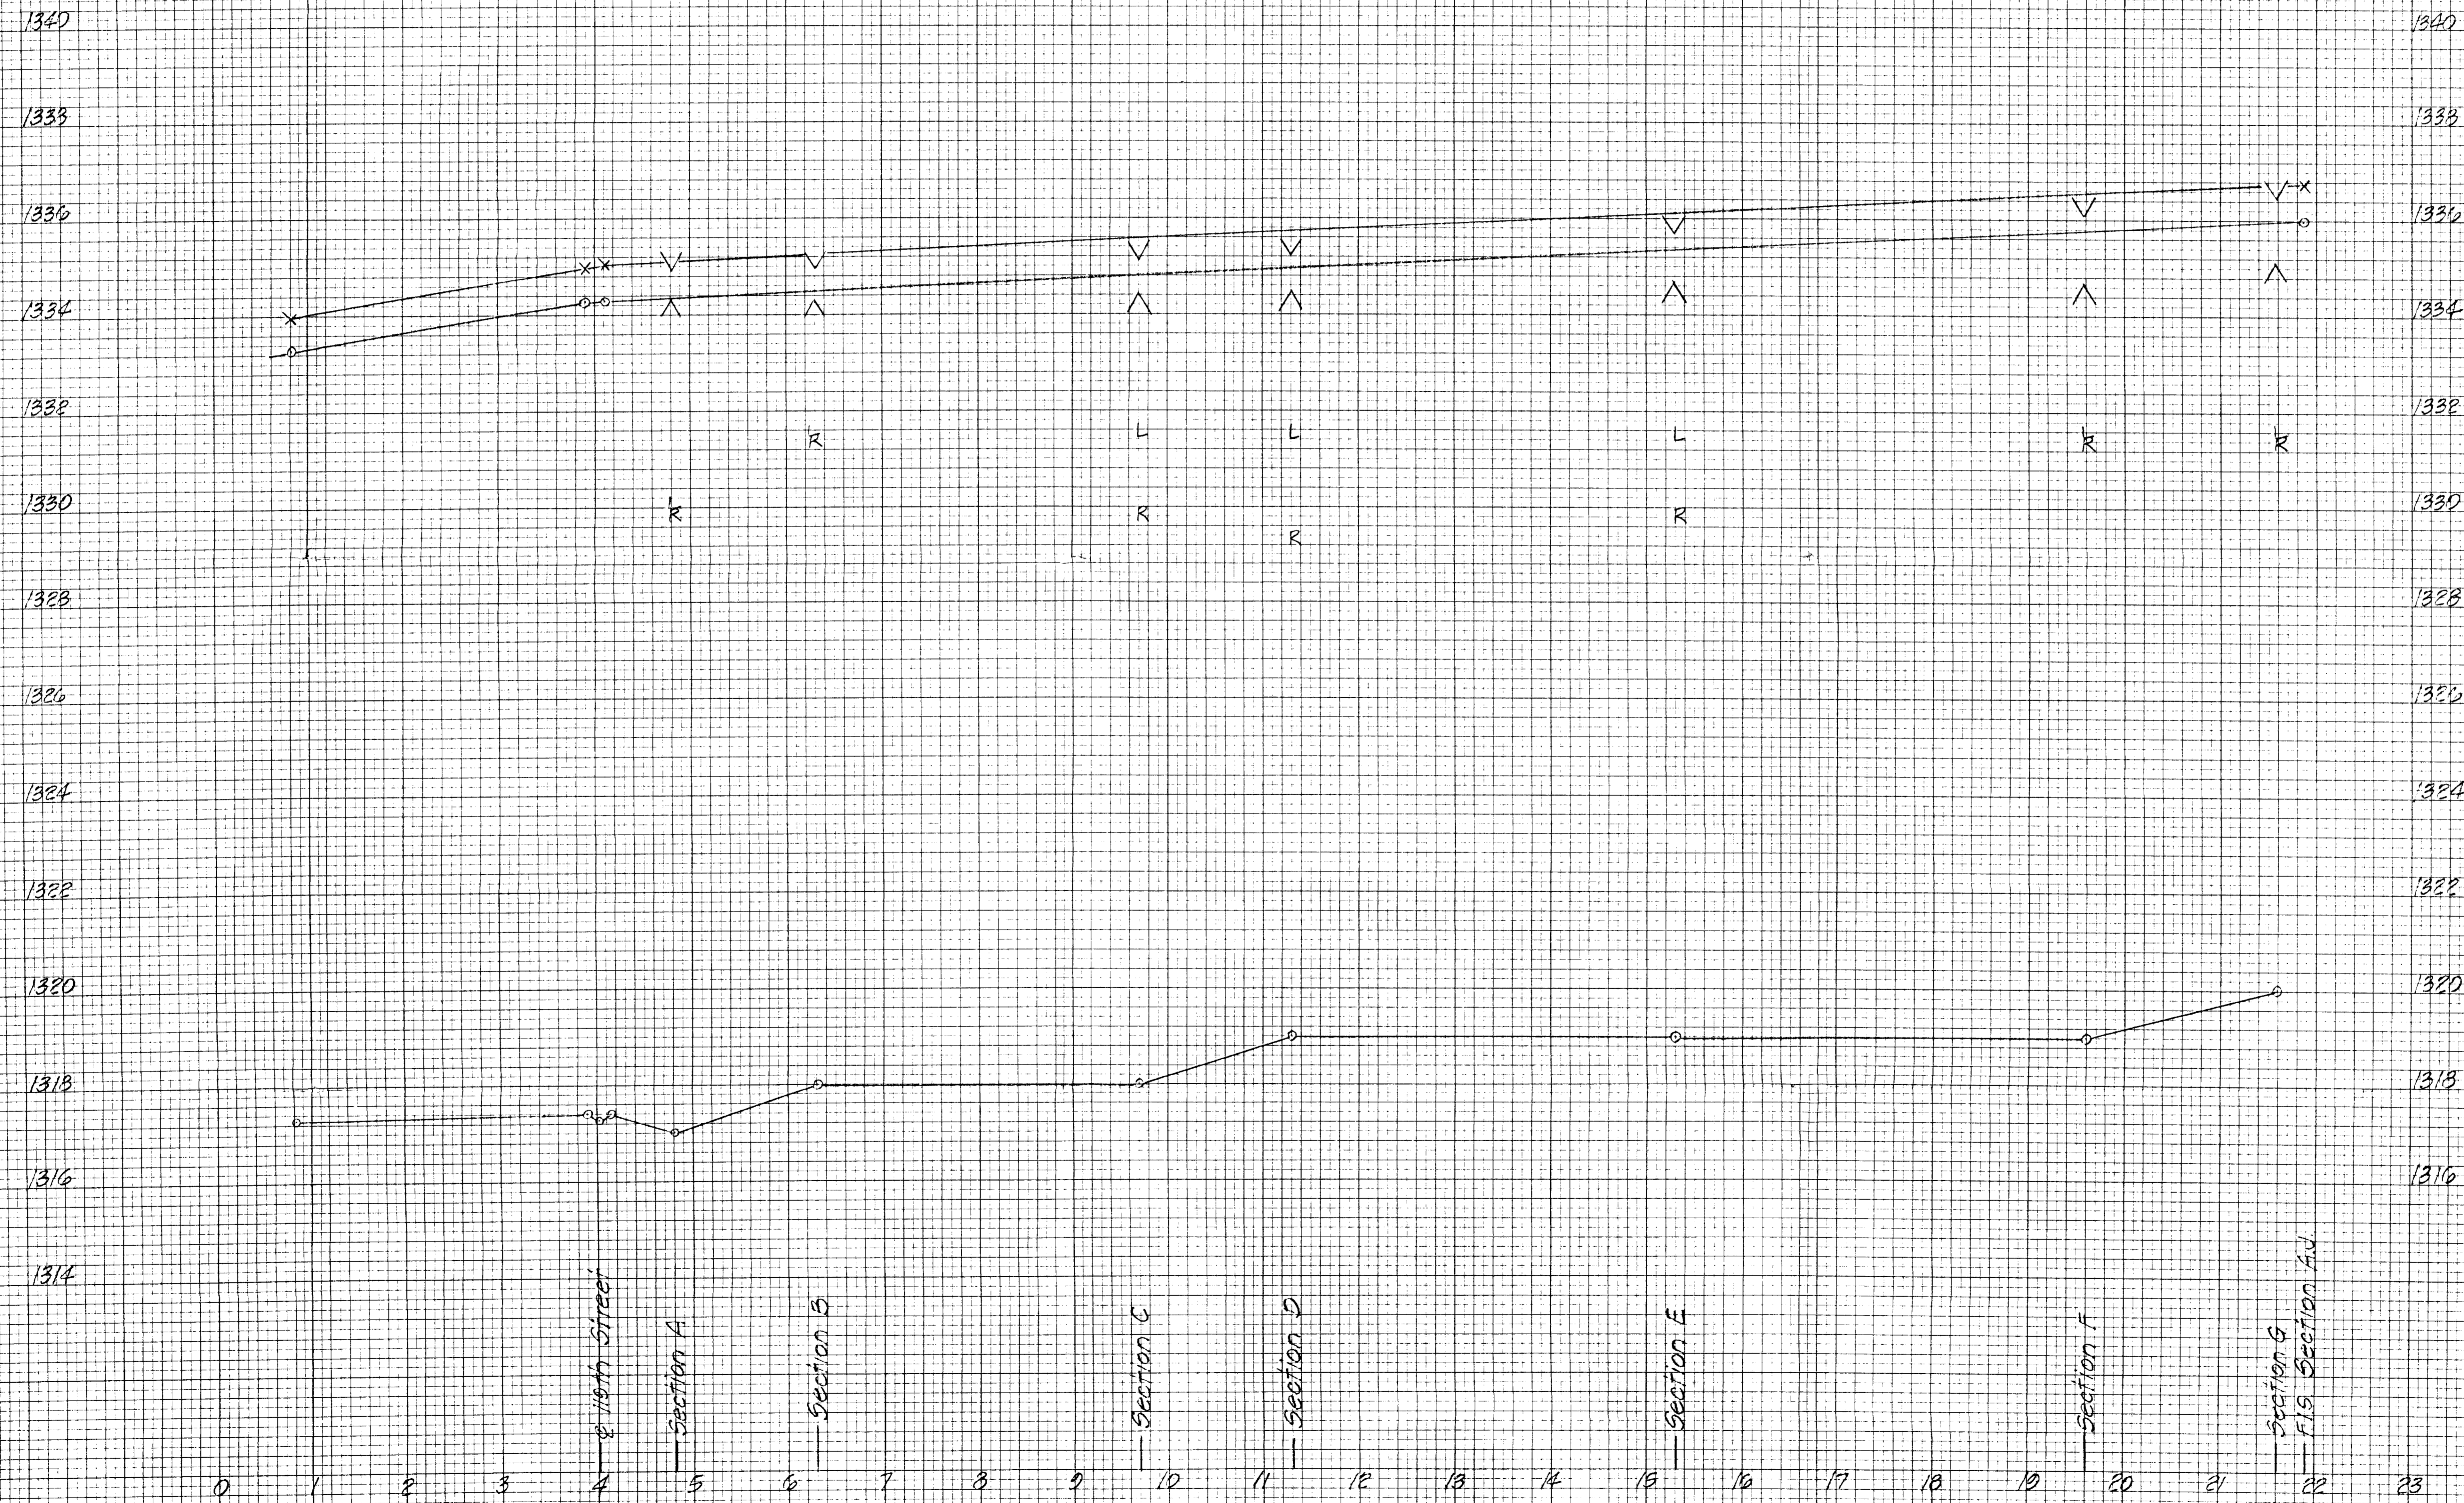

CONSKIN CREEK  
110th to 13th  
Water Surface Profiles  
For 100 Year Flood (15,050 cfs)