


FINAL SURVEY	DATE
SURVEYED	BY
NOTE BOOK	NO.
AREAS CHECKED	AREAS CHECKED

SURVEY	DATE
NOTE BOOK	BY
AREAS CHECKED	AREAS CHECKED

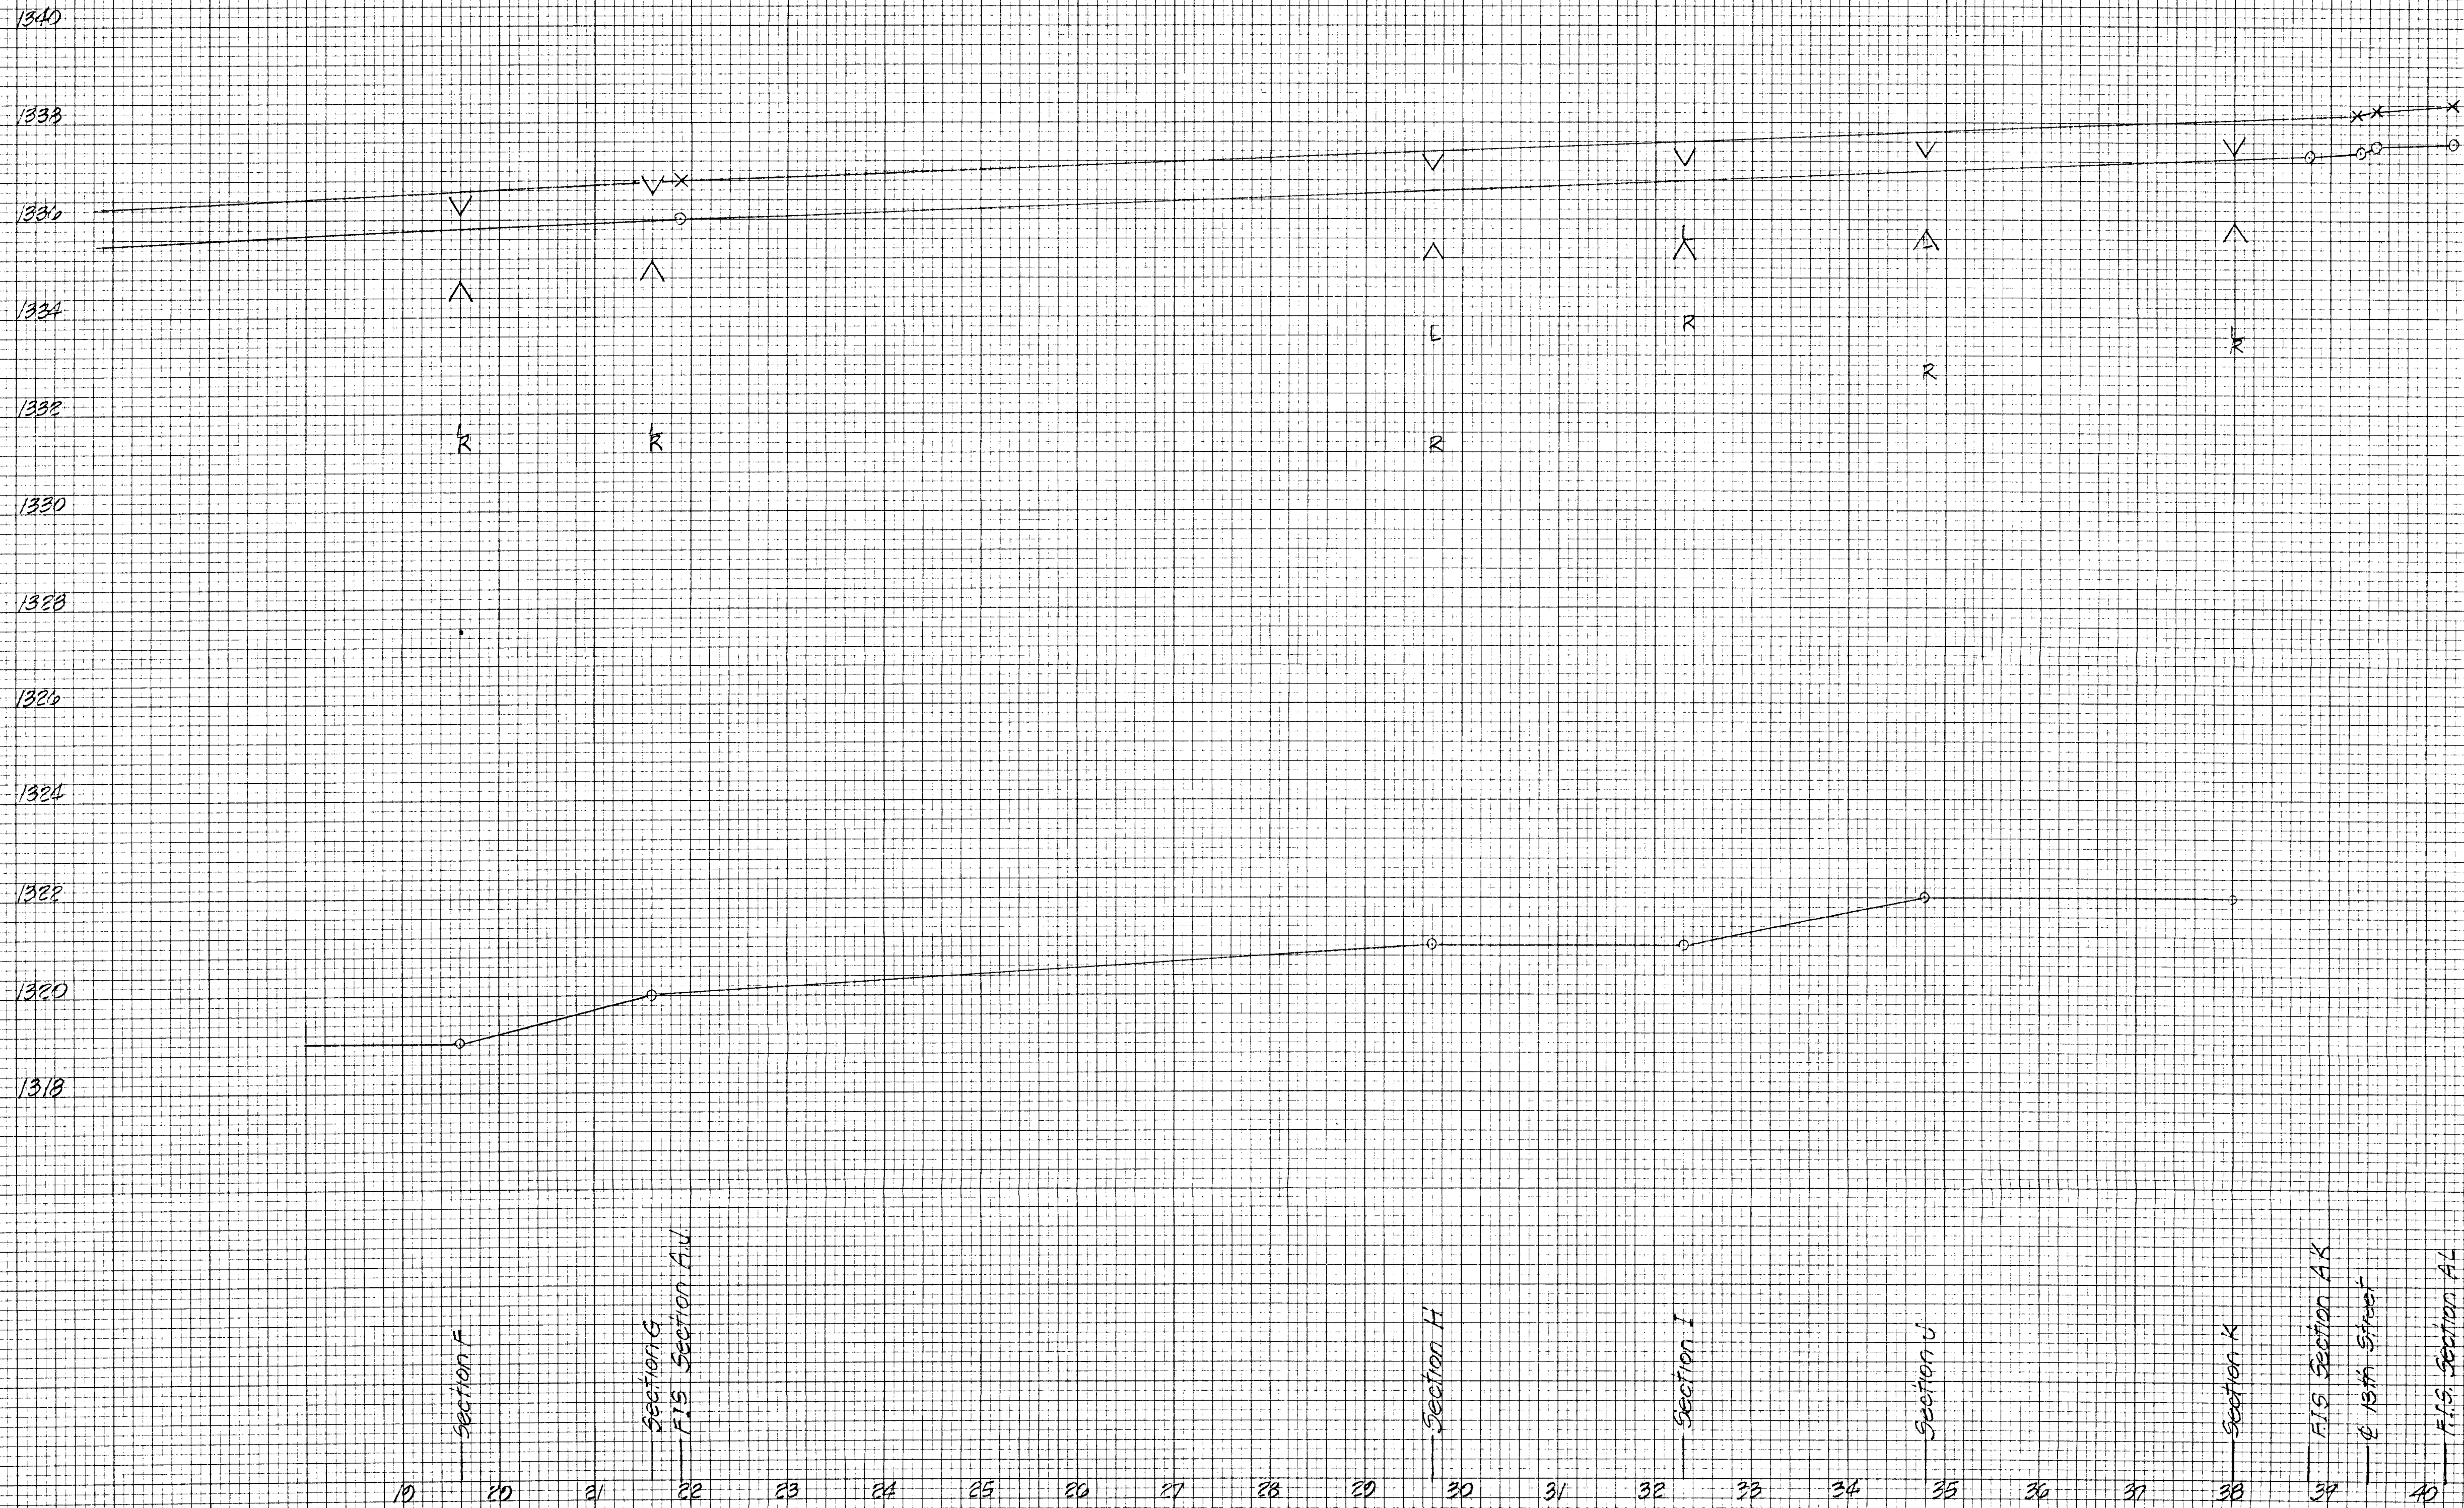

1340
1338
1336
1334
1332
1330
1328
1326
1324
1322
1320
1318

- LEGEND
- = Bottom Creek elevation
 - L = Left Bank elevation
 - R = Right Bank elevation
 - △ = Natural Section 100 yrs. W.S. Elev.
 - V = Encroachment 100 yrs. W.S. Elev.
 - = F15 Natural Section 100 yrs. W.S. Elev.
 - X = F15 Floodway 100 yrs. W.S. Elev.

COWSKIN CREEK
10th to 13th
Water Surface Profiles
For 100-year Flood (19,050 cfs.)