


NO. 1774 CROSS SECTION 16 x 18
CLEARING PAPER CO.
MADE IN U.S.A.

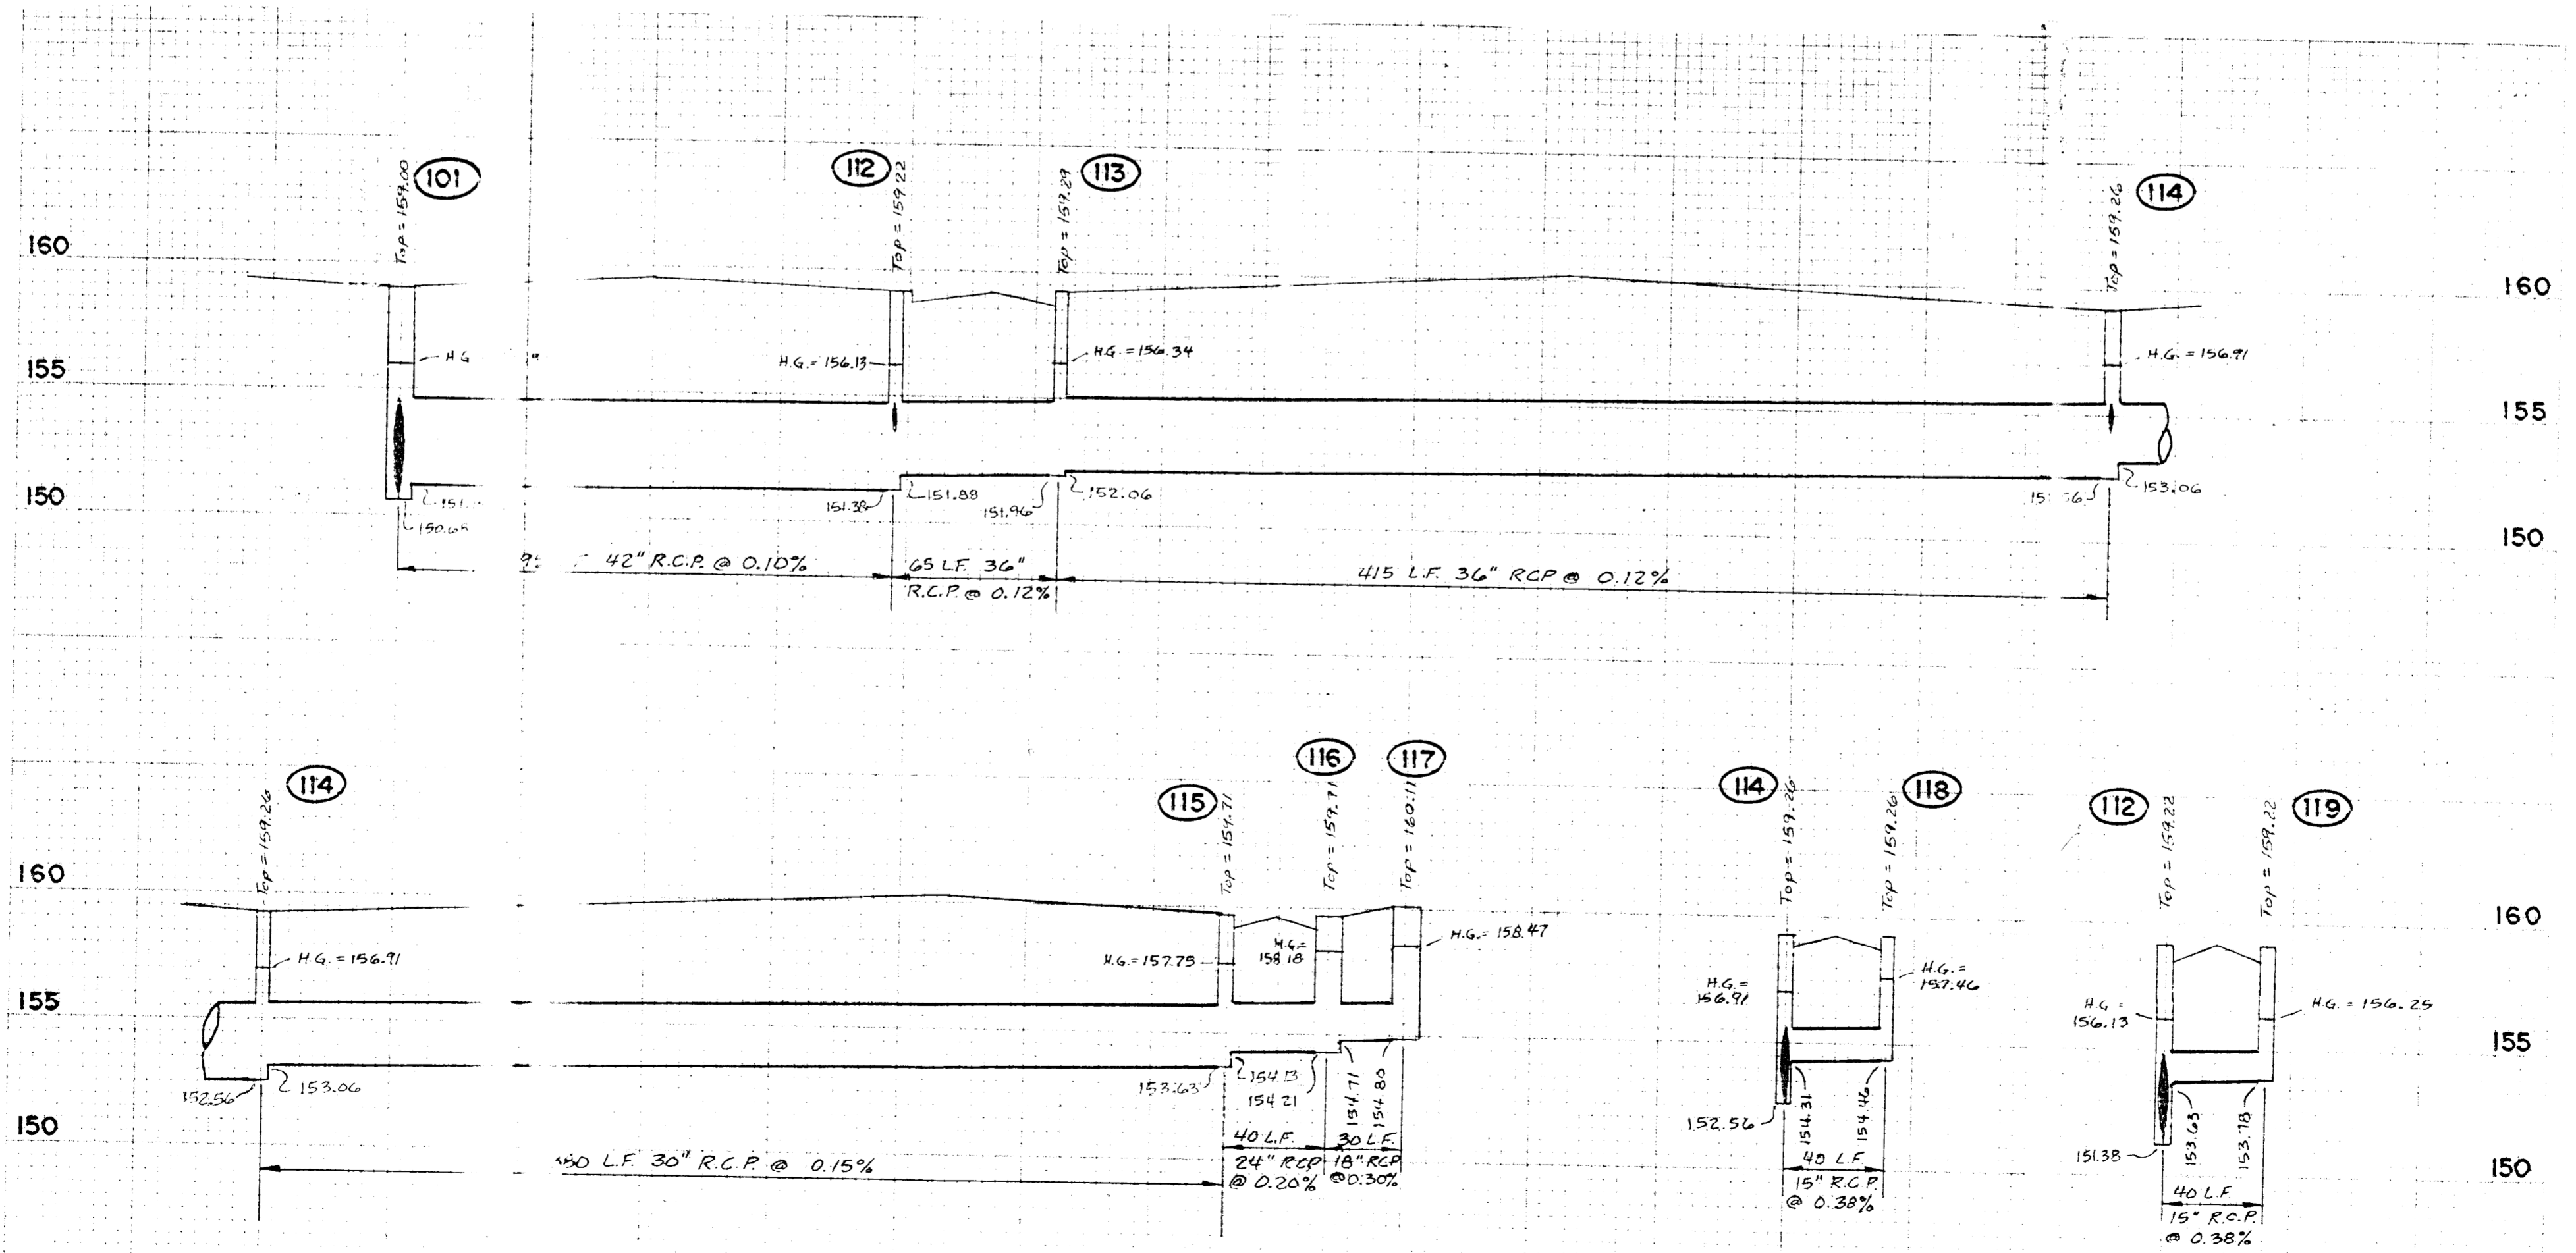

1" = 50' Horiz.
1" = 5' Vert.

SUNRIDGE 2nd
STORM SEWER PROFILES
FOR
SYSTEM 100