


1" = 50' Horiz.
1" = 5' Vert.

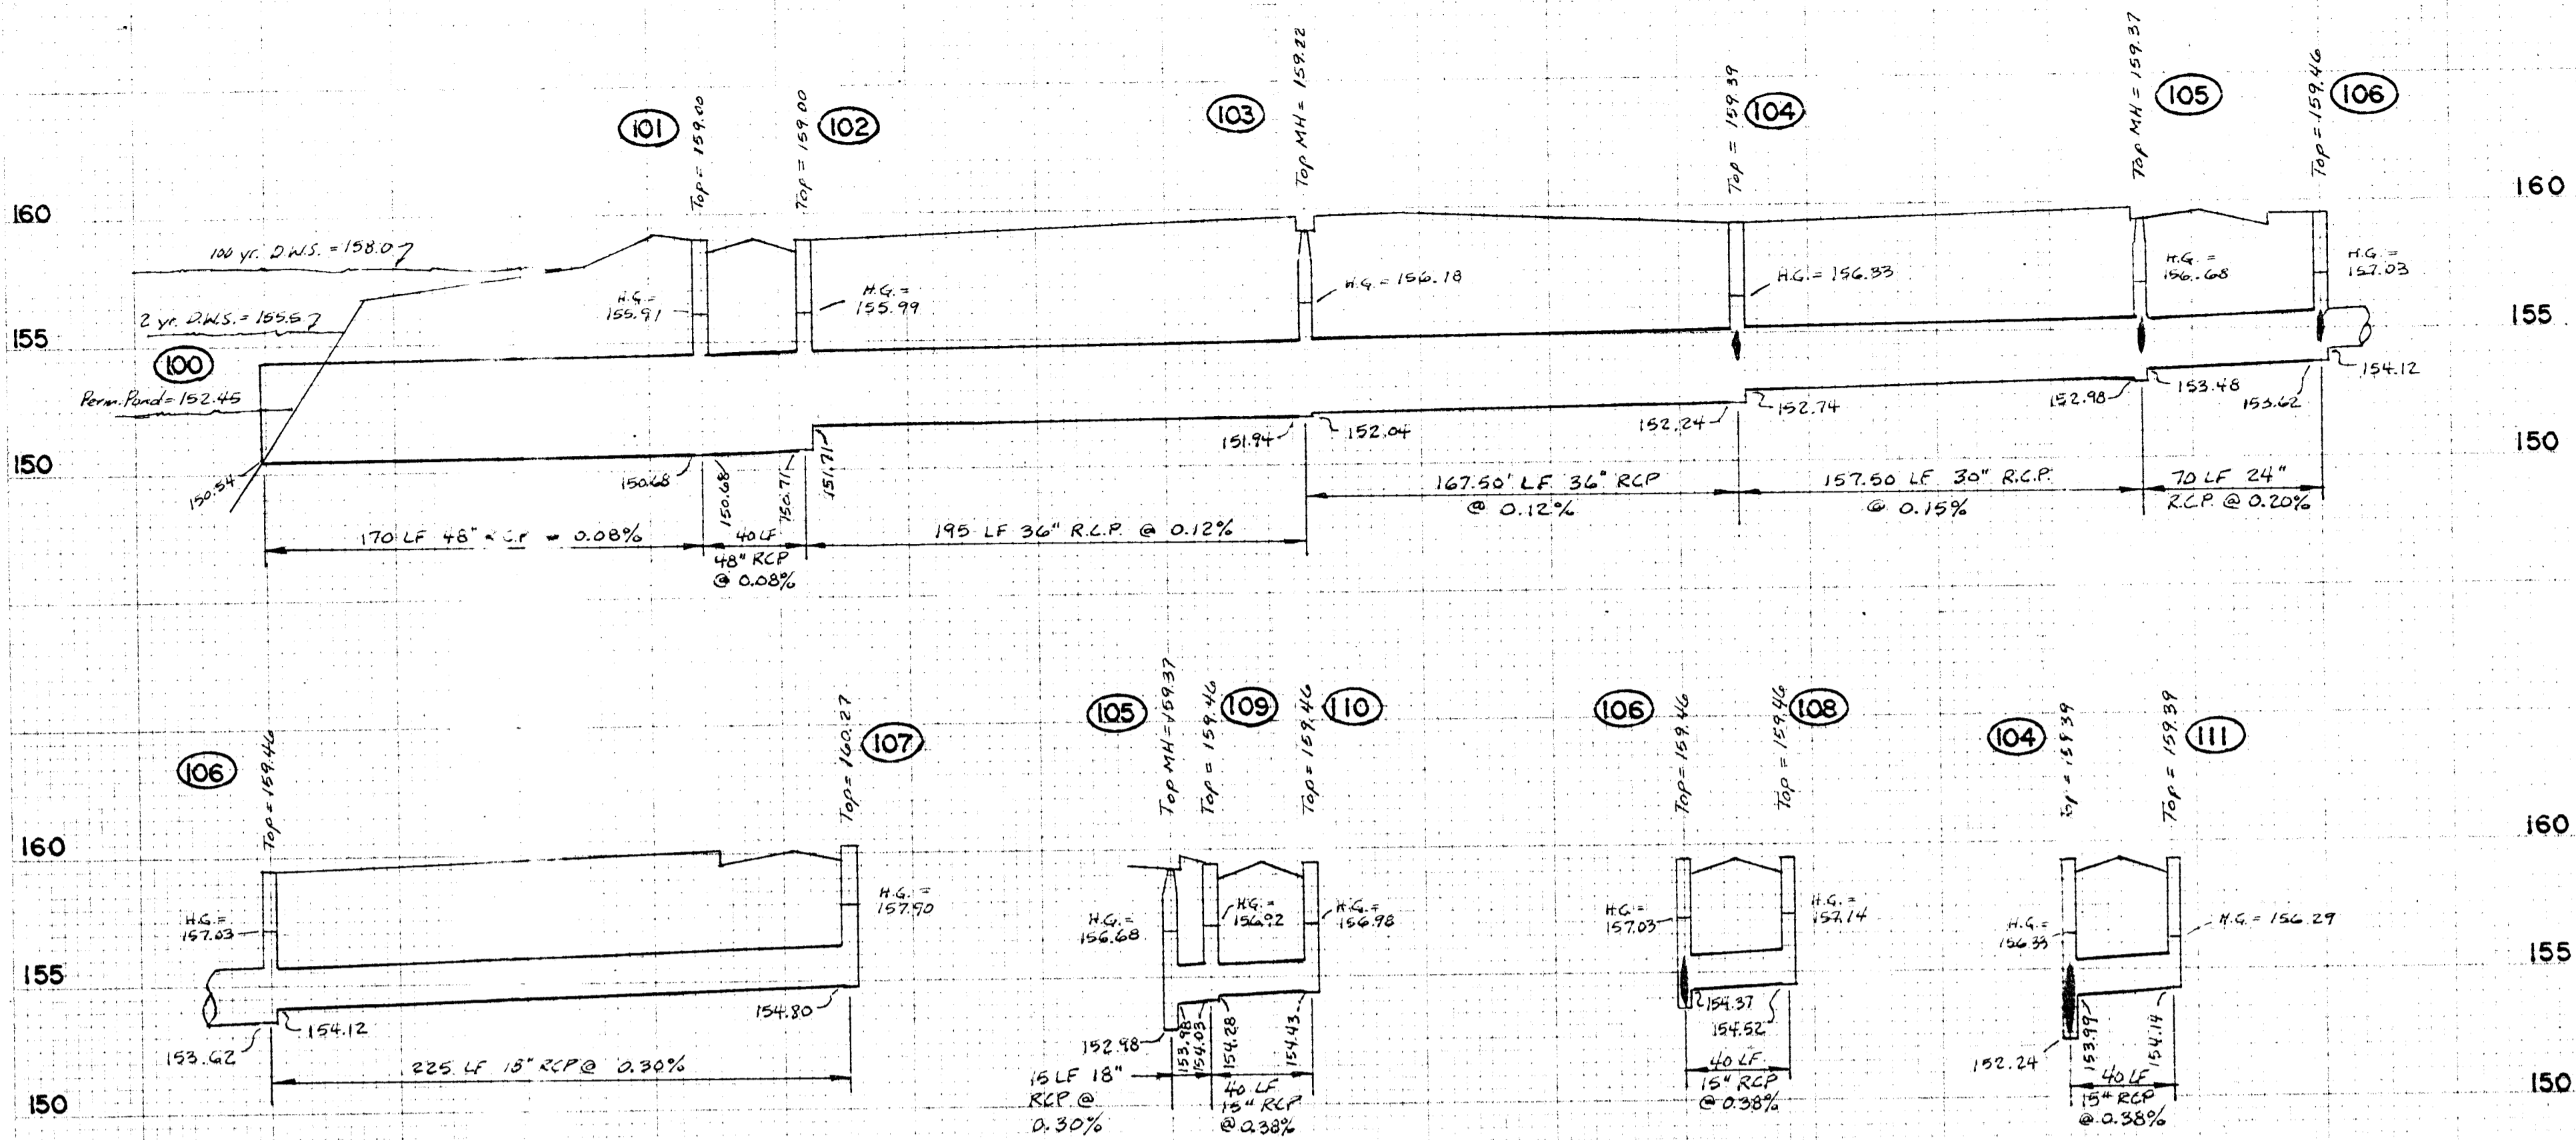

SUNRIDGE 2nd
STORM SEWER PROFILES
FOR
SYSTEM 100