


PROJECT: DRAINAGE CHANNEL
 LOCATION: 21ST ST. - South to Cornelison
 CLIENT: TEAL BROOK ESTATES

DATE: Sept 7, 1988
 BY: DCM CKD
 JOB NO. _____ SHEET NO. 1 OF 4

Notes: From U.S. Bureau of Public Roads Nomograph; Tailwater Elev. +0.57' = Road Head
 Differential to discharge 103 cfs thru 7' x 3' RCBC

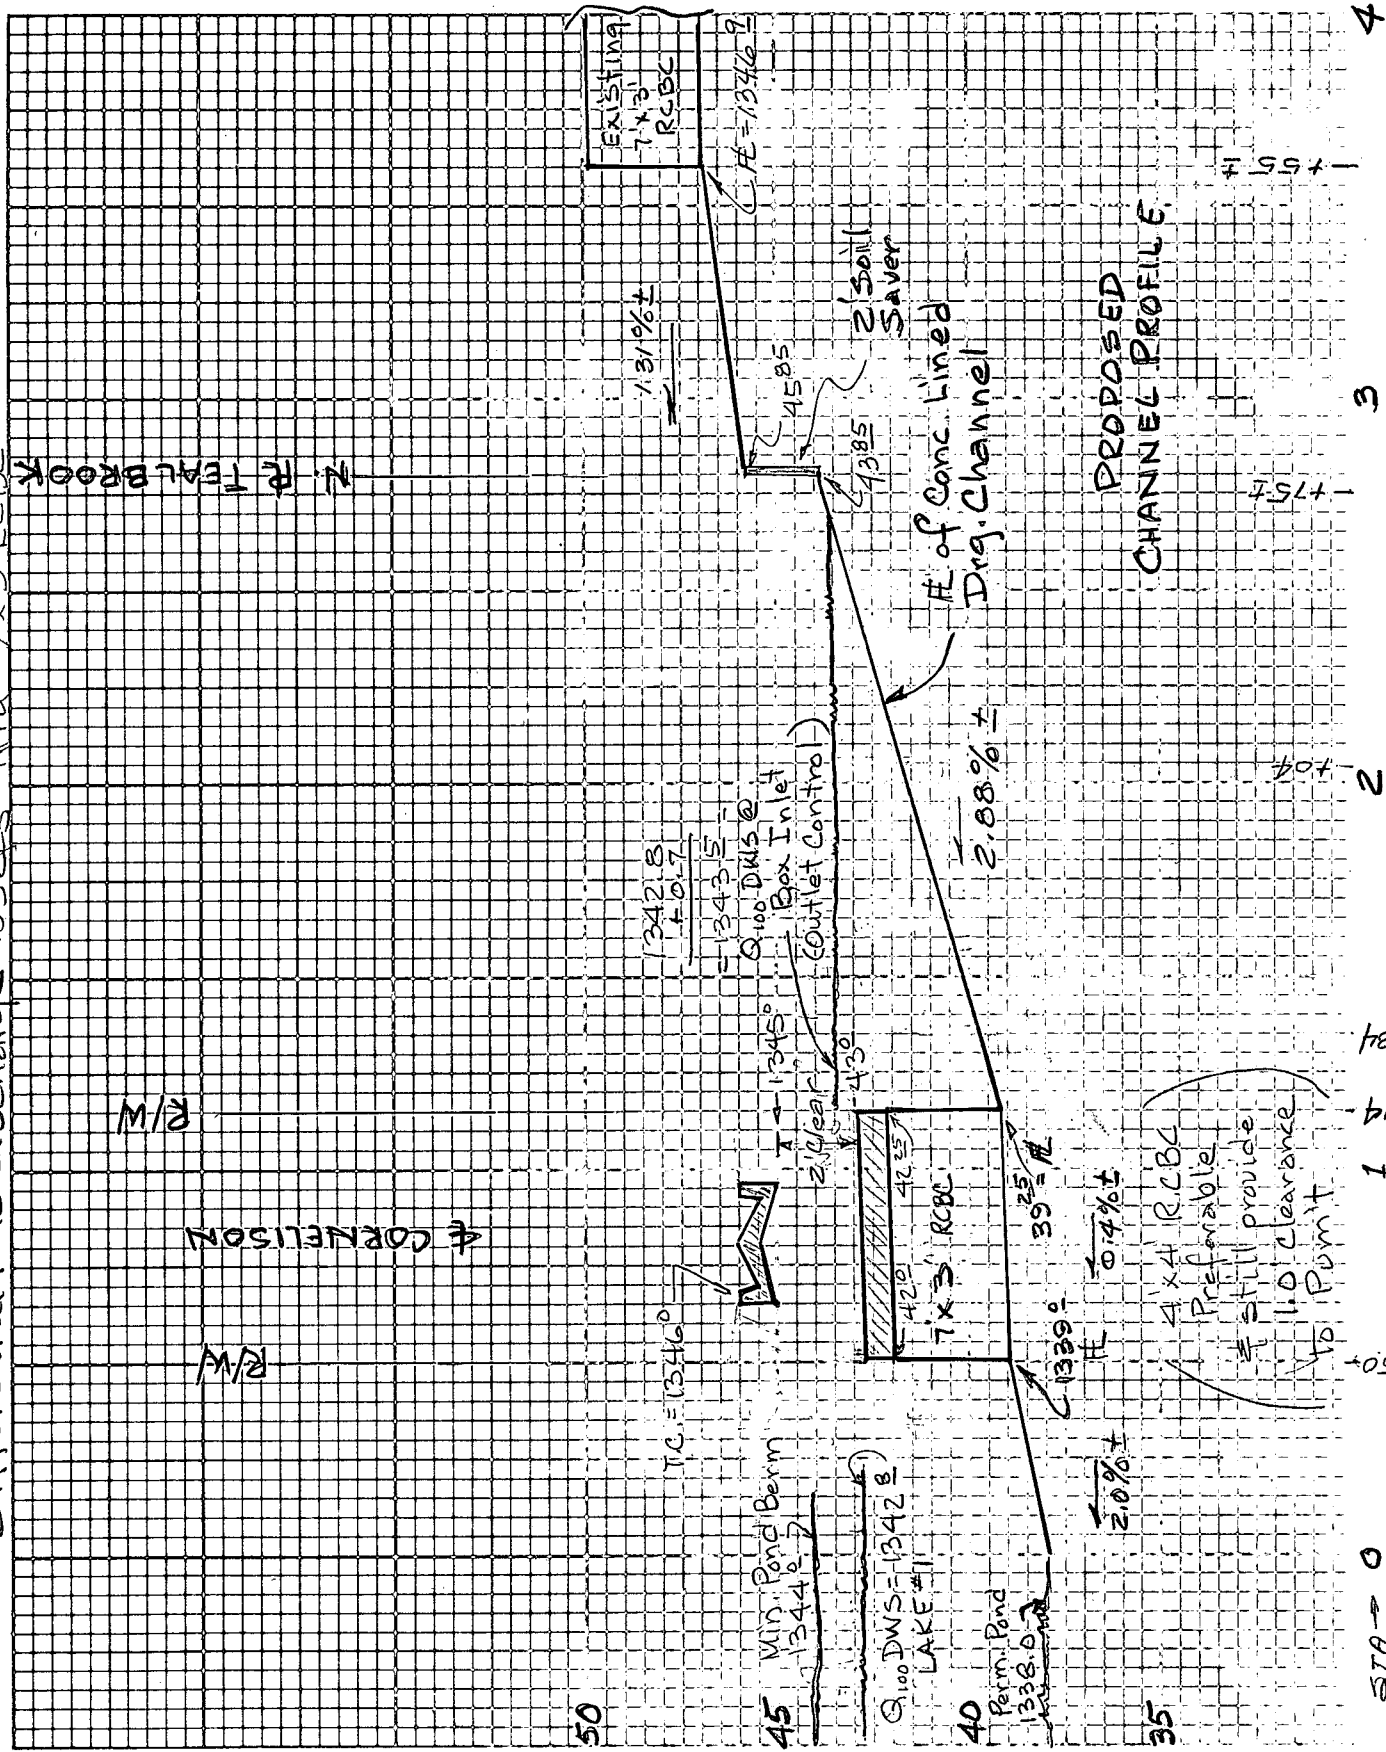

4' x 4' RCBC Preferable
 # still provide 11.0' clearance vs. P.U.M.T.

STA 0 1 14 14 34 40 45 50

PROJECT: CHANNE SECTION - Cont'd


DATE _____

LOCATION: _____

BY _____ CKD _____

CLIENT: _____

JOB NO. _____ SHEET NO. 3 OF 4

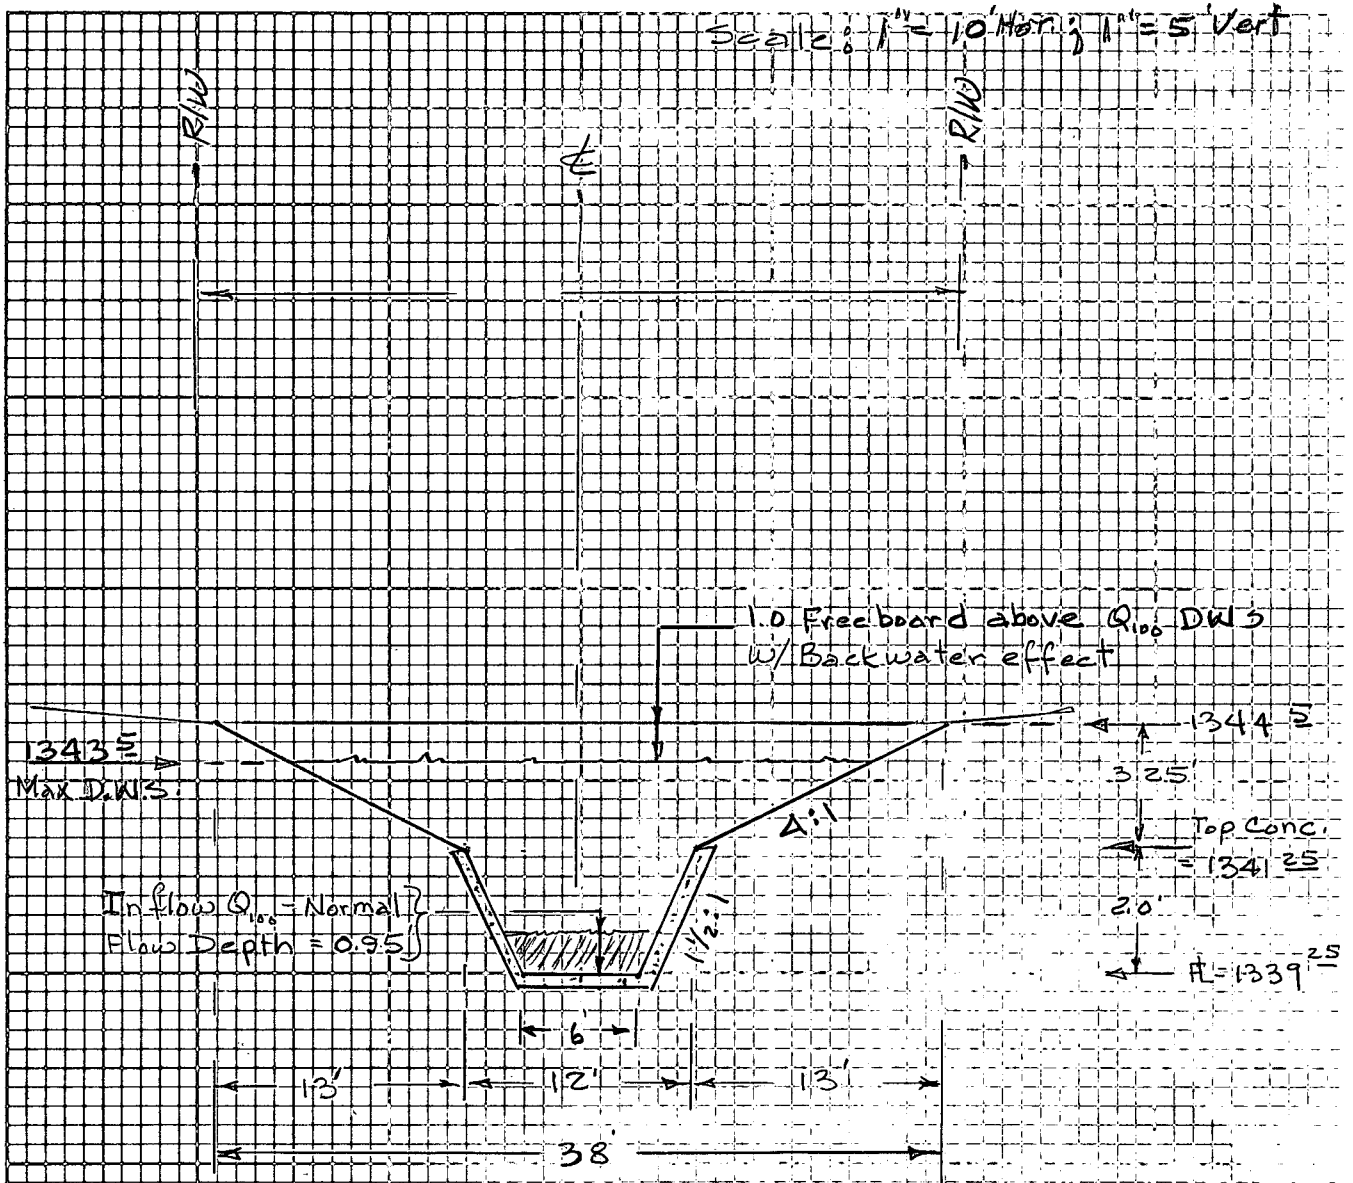

MAX. X-SECTION
DRAINAGE CHANNEL
(21st St. to Cornelison)

PROJECT: PROFILE - FLOW, LAKE #1 to #2

DATE

LOCATION:

BY CKD

CLIENT: TEAL BROOK ESTATES

JOB NO. SHEET NO. 4 OF 4

