
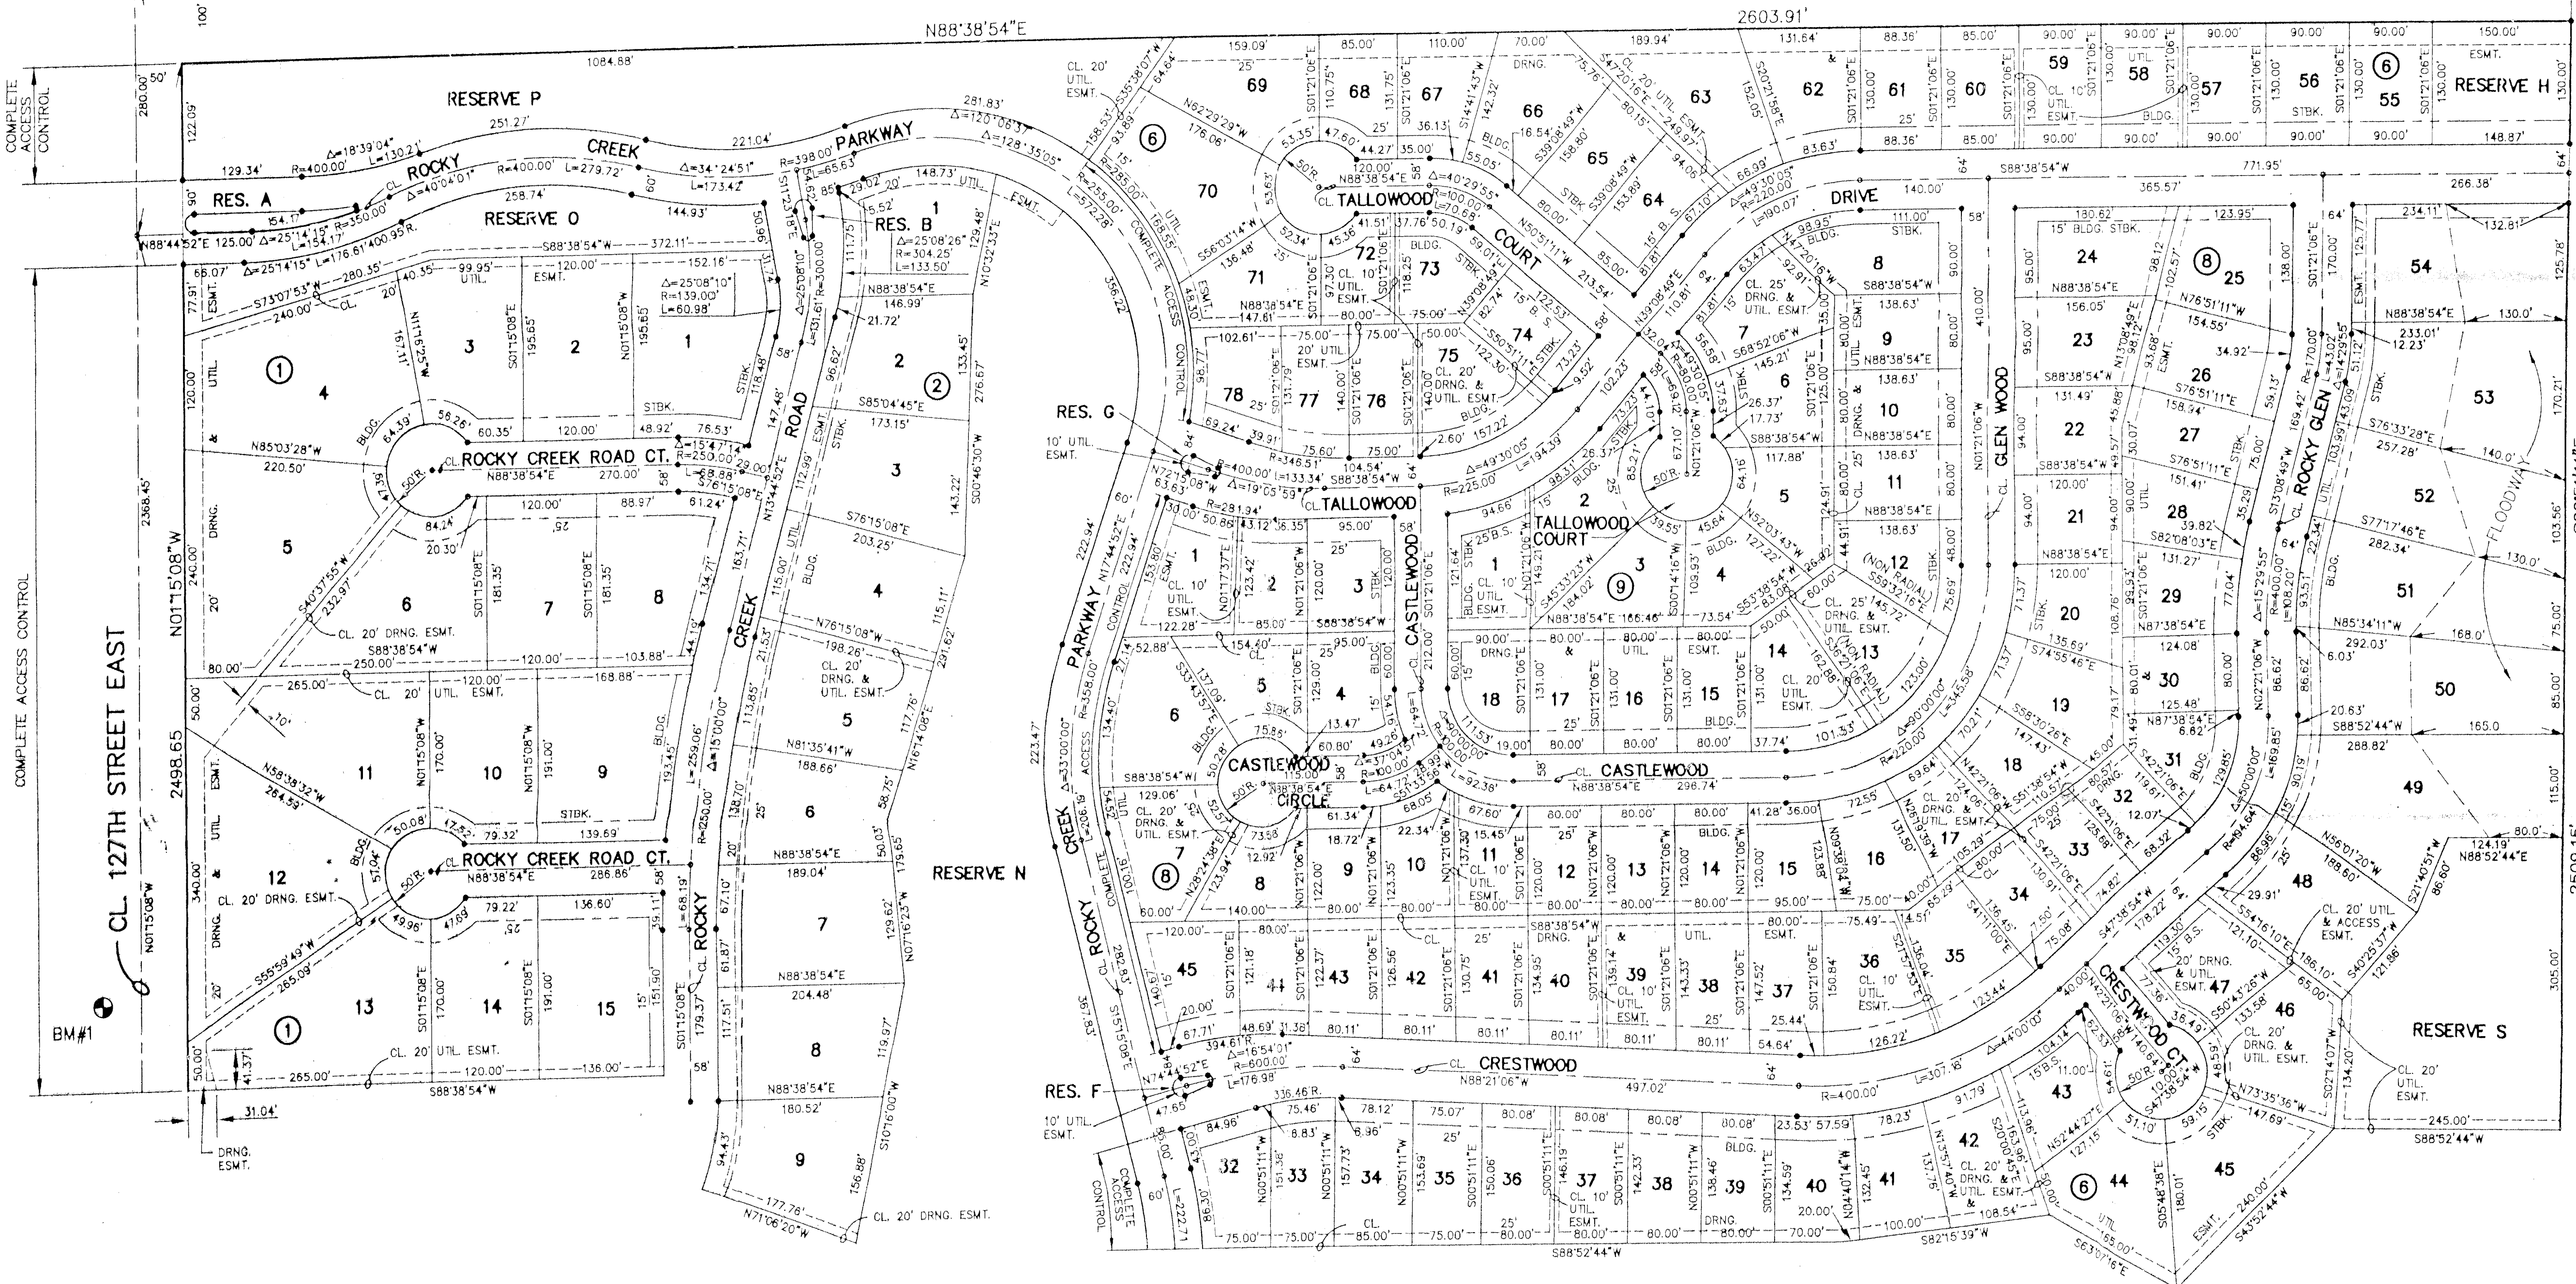


S.L. & S.F. R.R.

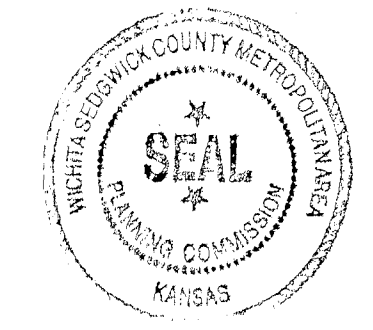


Lot	Block	Min. Pad Elev. (City Datum)	Min. Pad Elev. (USGS Datum)
49	6	151.6	1339.0
50	6	152.6	1340.0
51	6	153.6	1341.0
52	6	154.6	1342.0
53	6	155.1	1342.5
54	6	155.6	1343.0
55	6	156.6	1344.0
56	6	156.6	1344.0

BENCHMARKS

BM#1 "□" CUT N. END W. HANDRAIL OF BRIDGE NO. 837N1495 ELEV. = 1347.82

**FINAL PLAT
ROCKY CREEK ADDITION
AN ADDITION TO SEDGWICK COUNTY, KANSAS**

SEE SHEET 4/4 FOR RESERVE ISLAND DETAILS.
MINIMUM PAD ELEVATION = MINIMUM OPENING

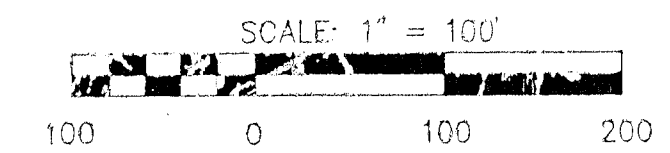

LEGEND
• = I.P.
B.S. = BUILDING SETBACK

CIVIL 19081\PROJ\PLAT\PLAT733B.F1 Thu Dec 12 10:36:14 1996