
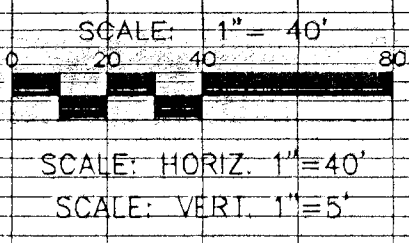


FOUR MILE CREEK
CROSS SECTIONS

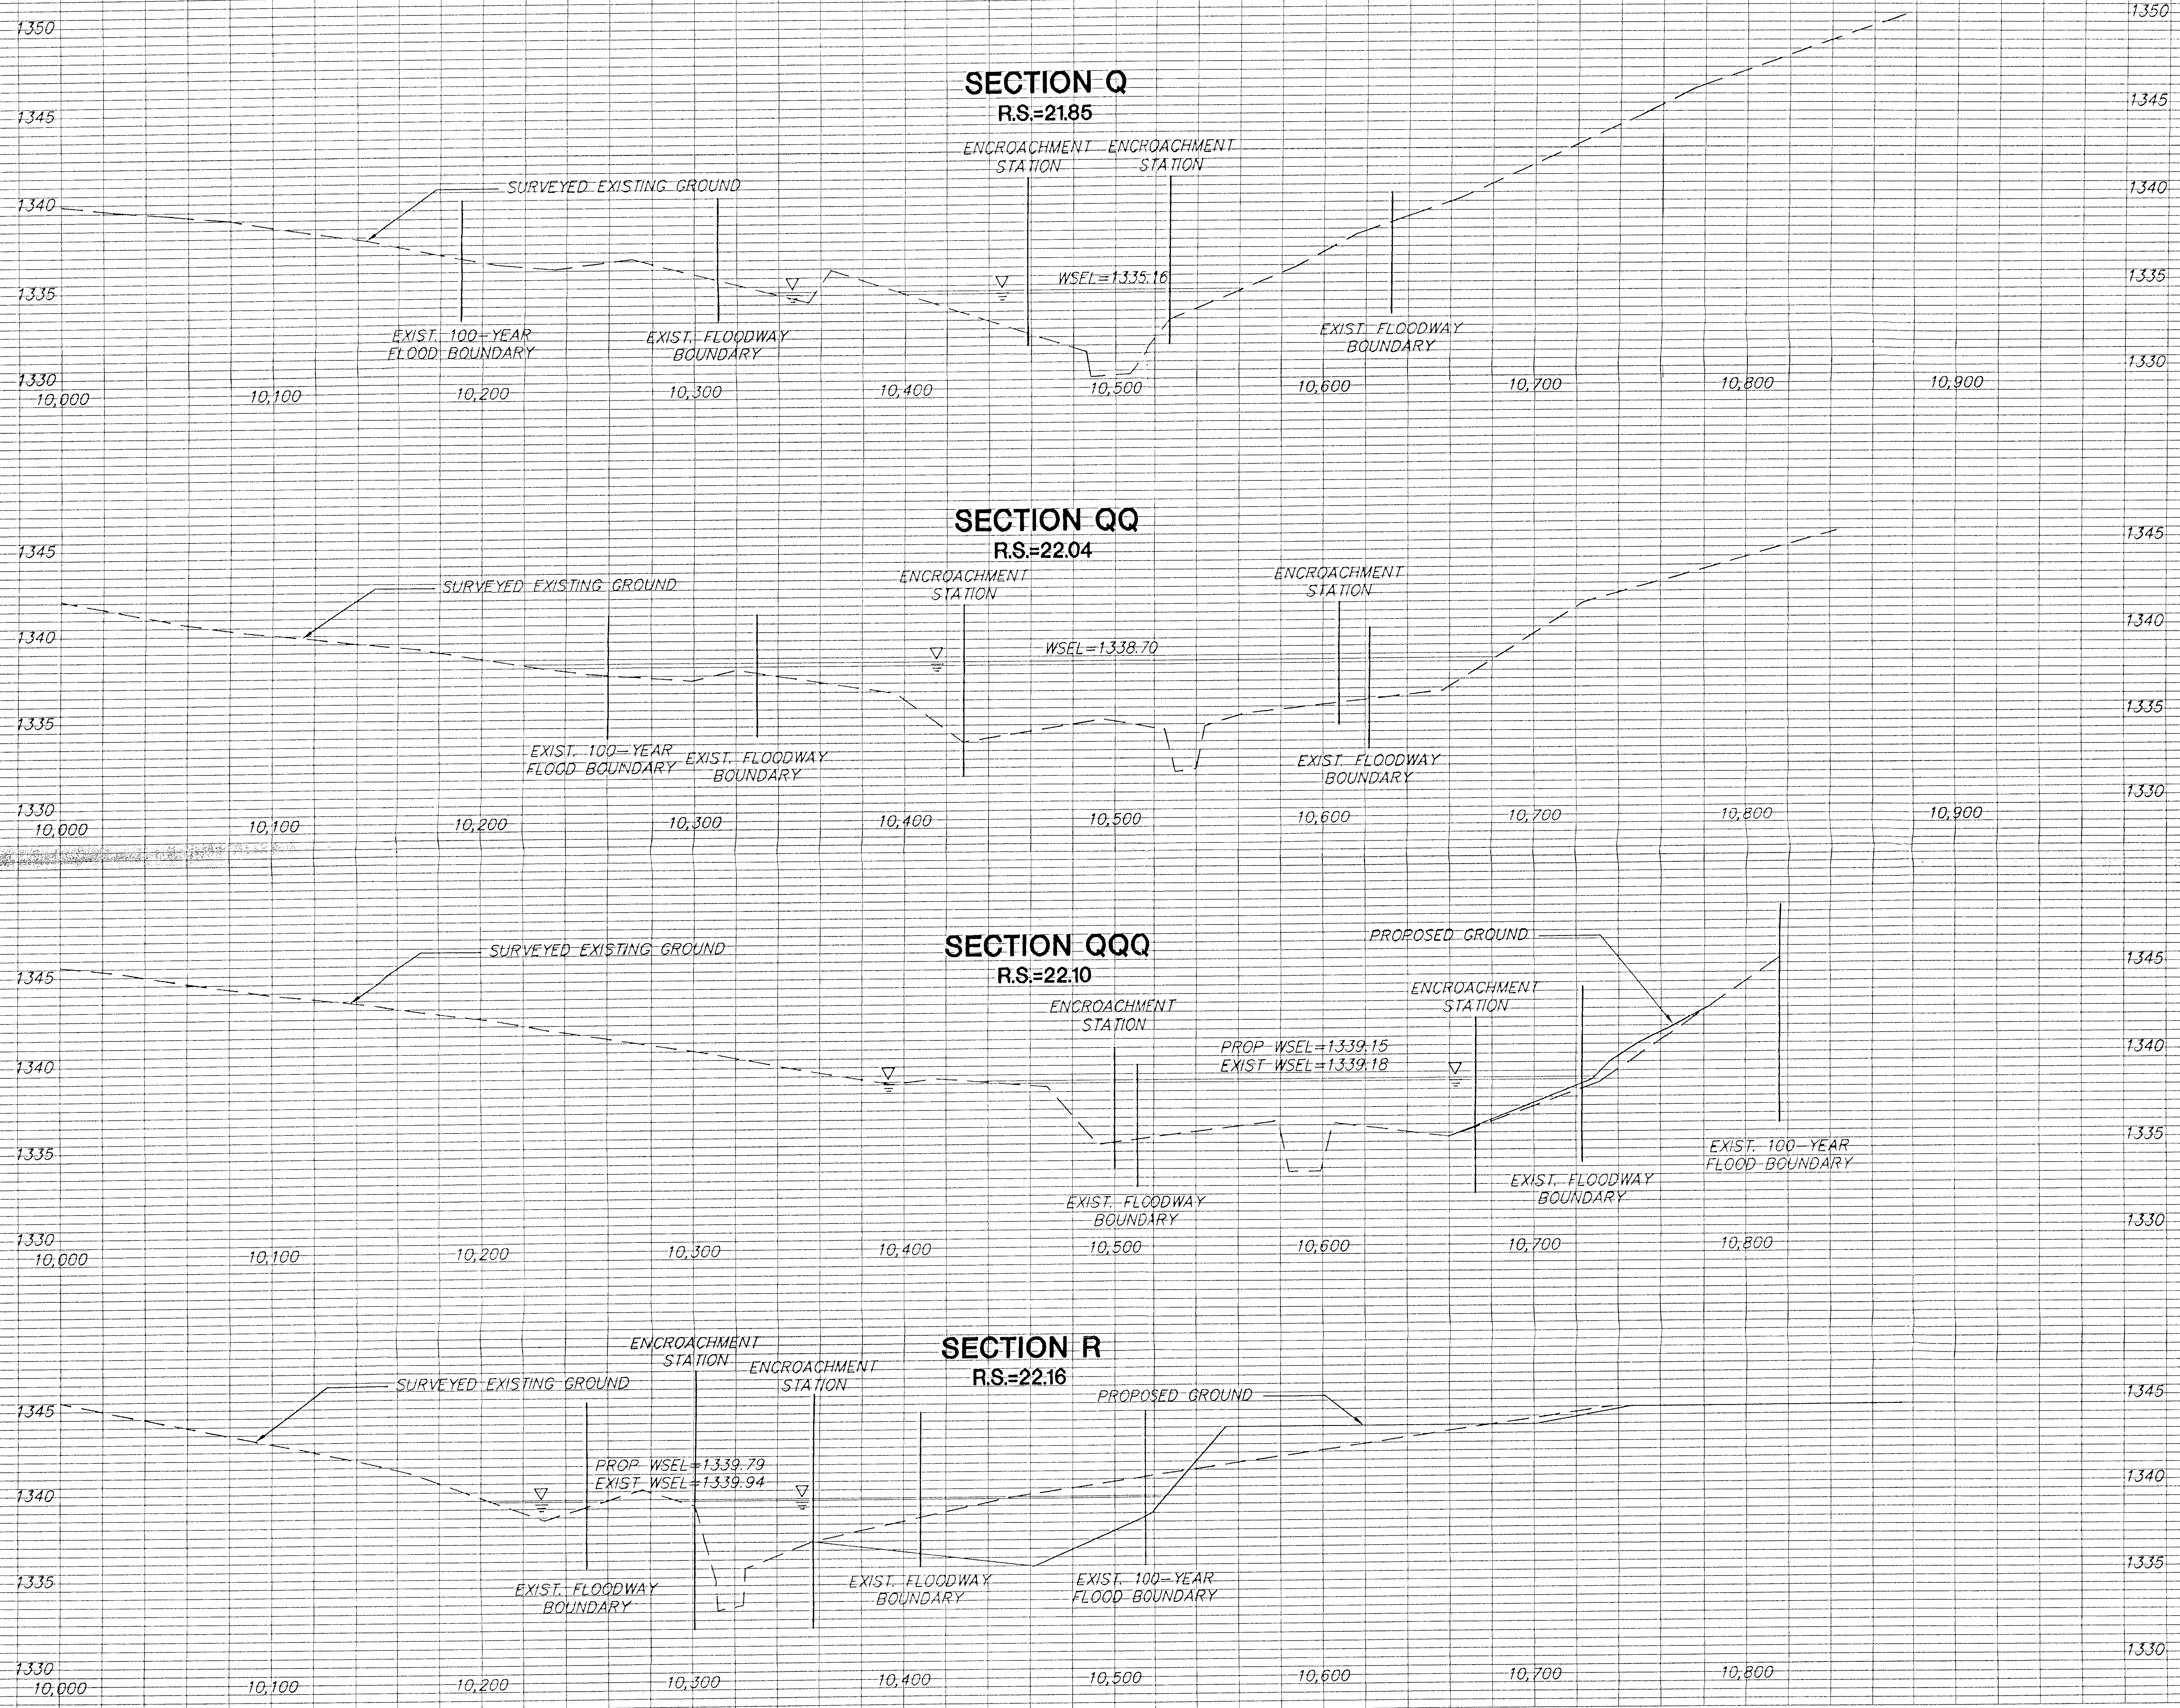

- LEGEND**
- FLOODWAY BOUNDARY - EXISTING FIS FLOODWAY BNDY.
 - ENCROACHMENT STATION - ENCROACHMENT USED FOR PROP. MODEL
 - EXIST. WSEL = 100-YR. WSEL FROM EFFECTIVE FIS
- REVISED: SEPTEMBER 2002**
Section R WSEL