


DATE: _____
 BY: _____
 CHECKED: _____
 PLAN

DATE: _____
 BY: _____
 CHECKED: _____
 PROFILE

DSNR BLS OPER. BLS SCALE: 1"=20.00'

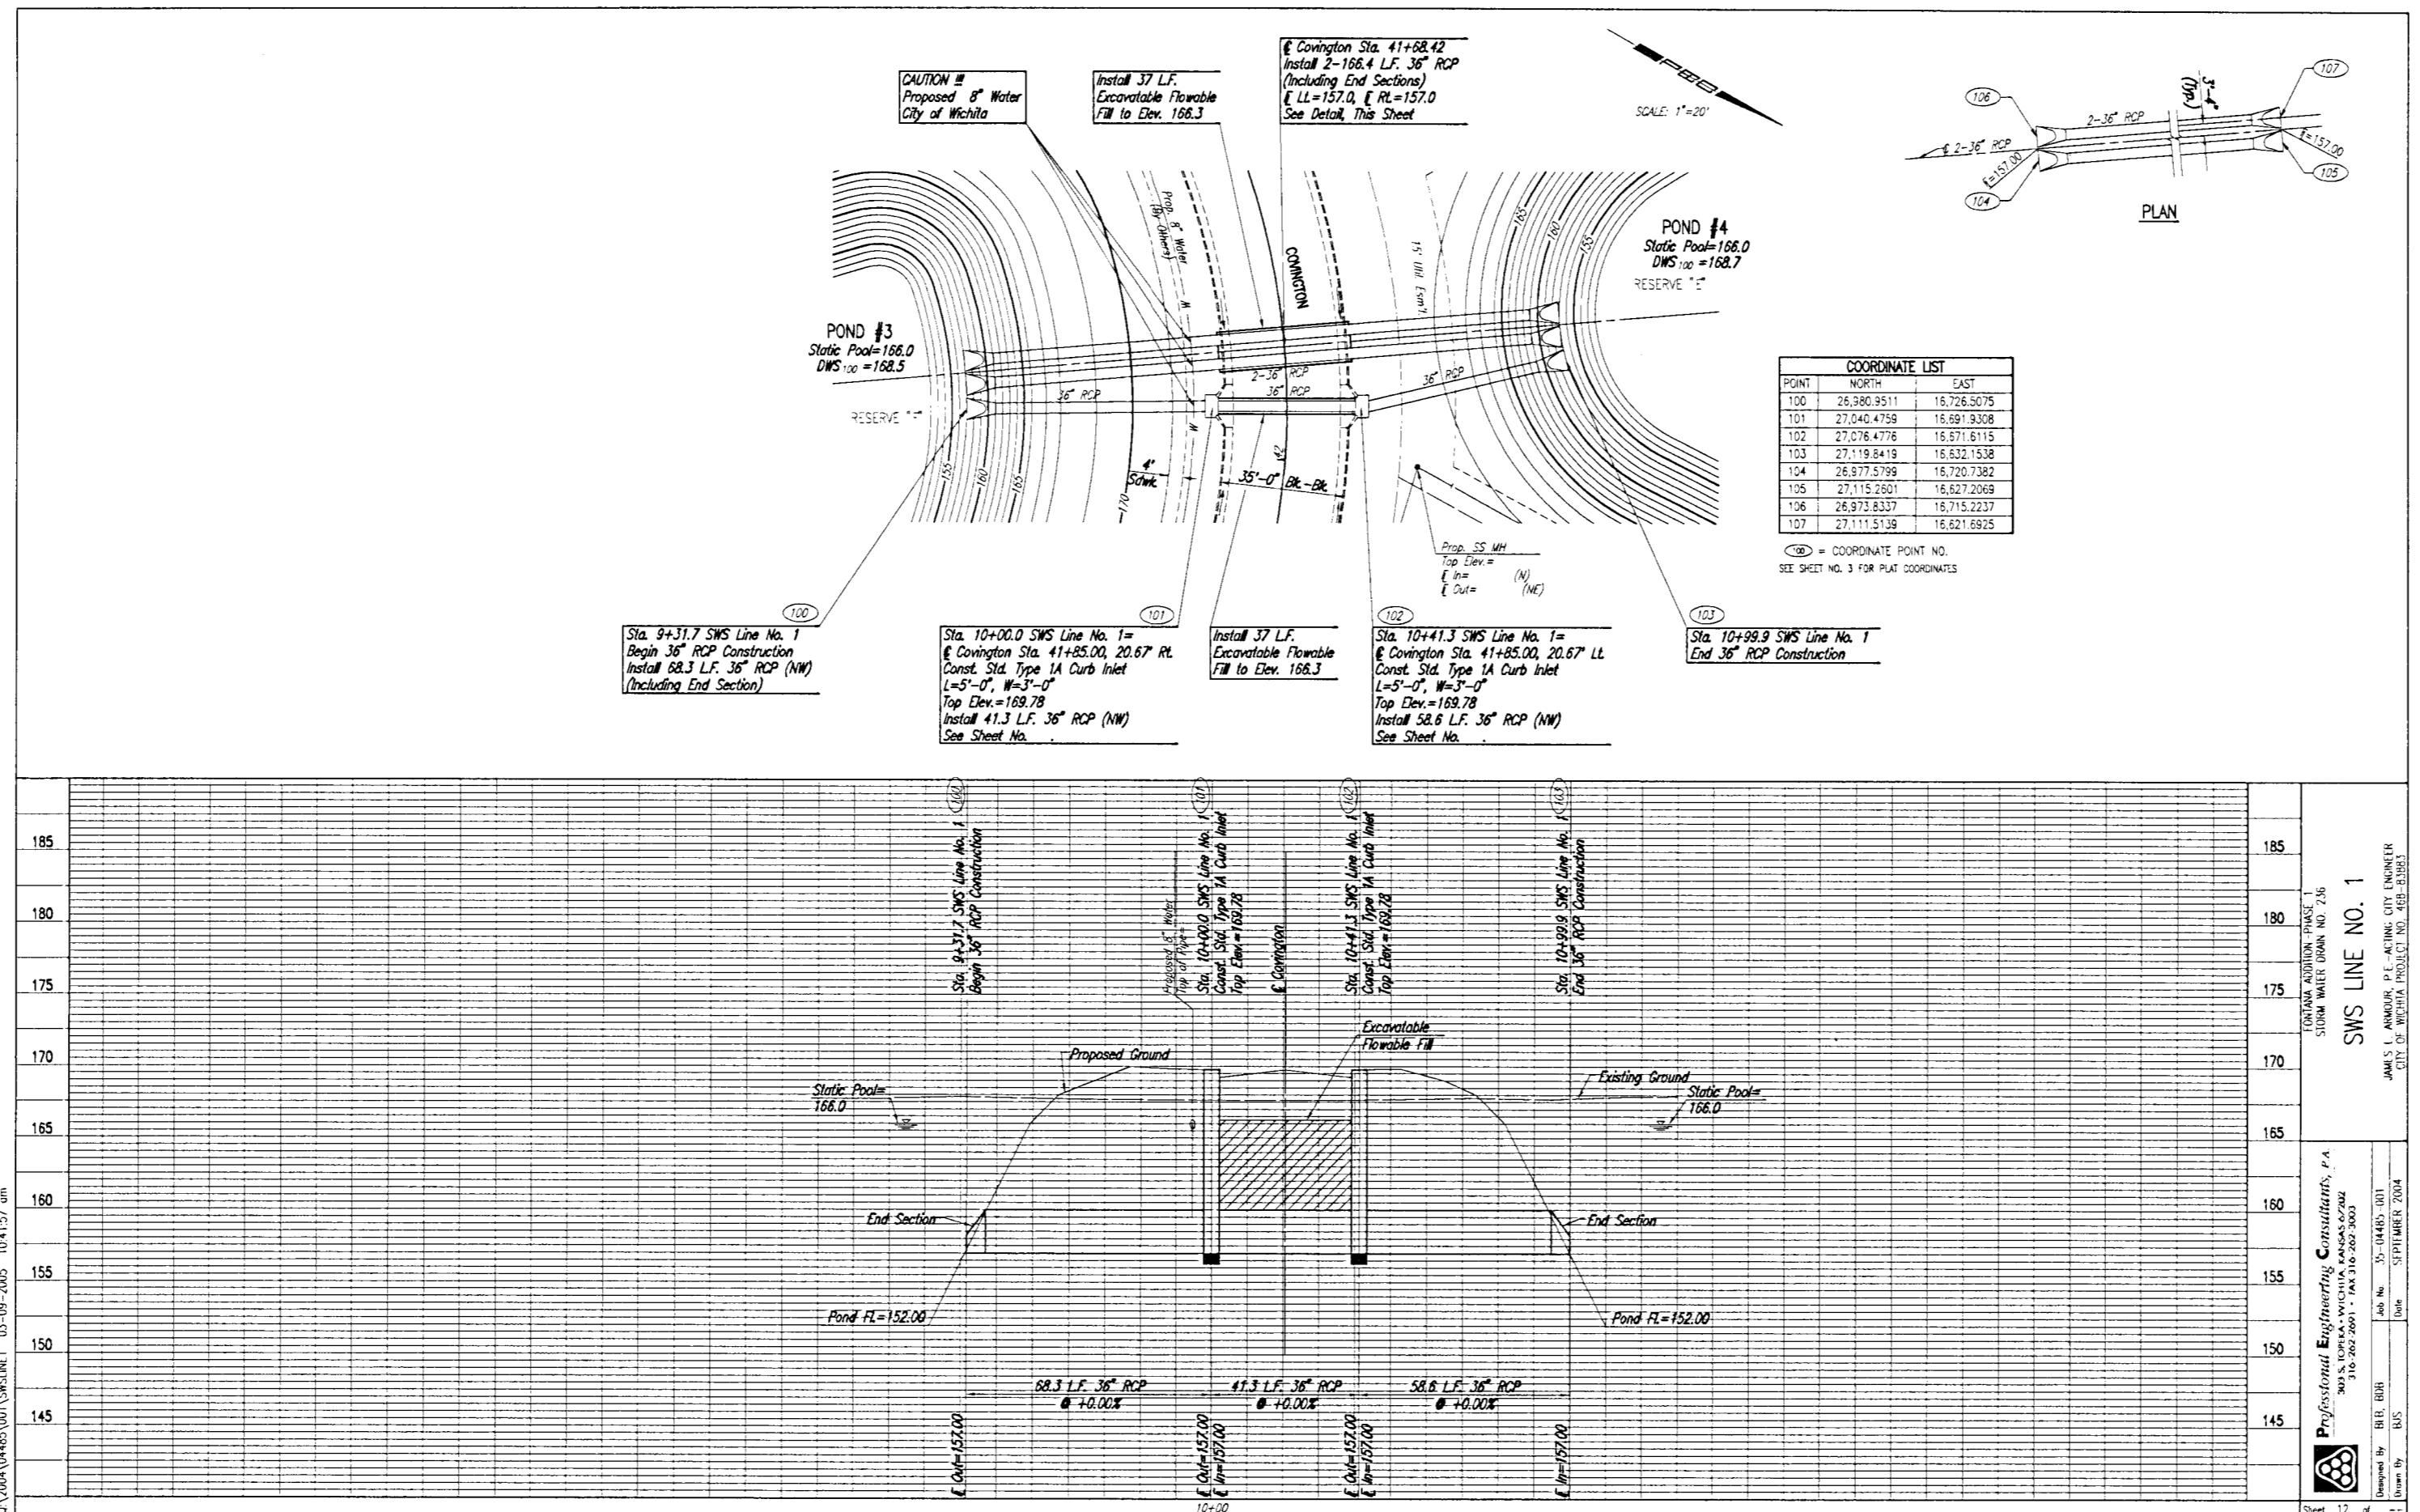

SWS LINE NO. 1

Professional Engineering Consultants, P.A.

 Date: SEPTEMBER 2004

Sheet 12 of 12