



VICINITY MAP


DETAILS

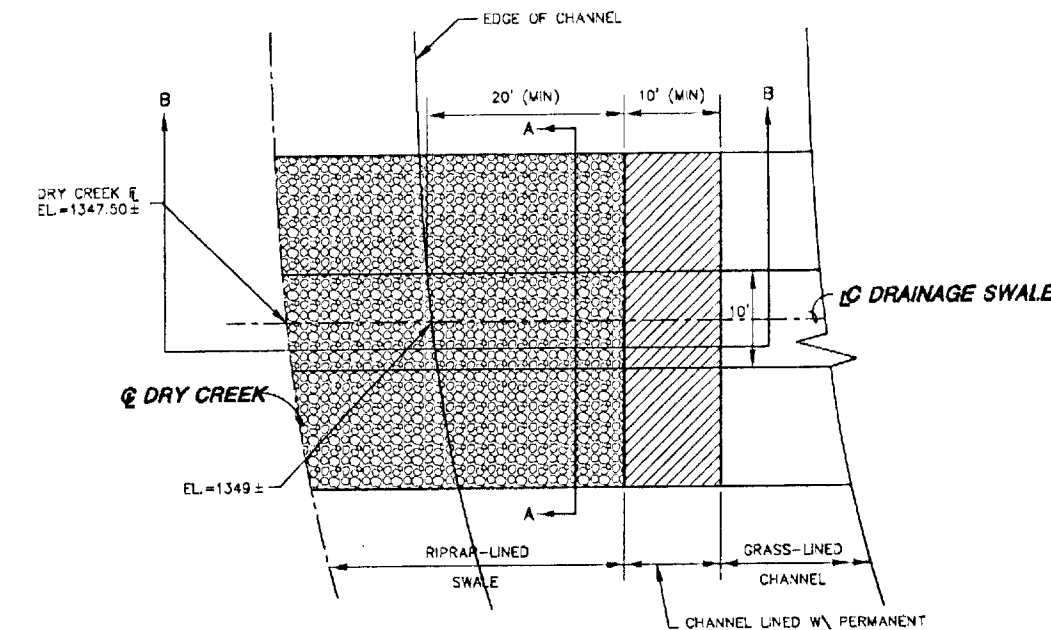


PLAN DRAINAGE SWALE OUTLET  
NOT TO SCALE

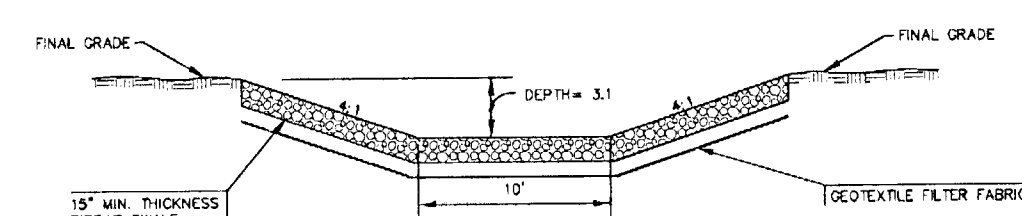

SECTION A-A DRAINAGE SWALE OUTLET  
NOT TO SCALE

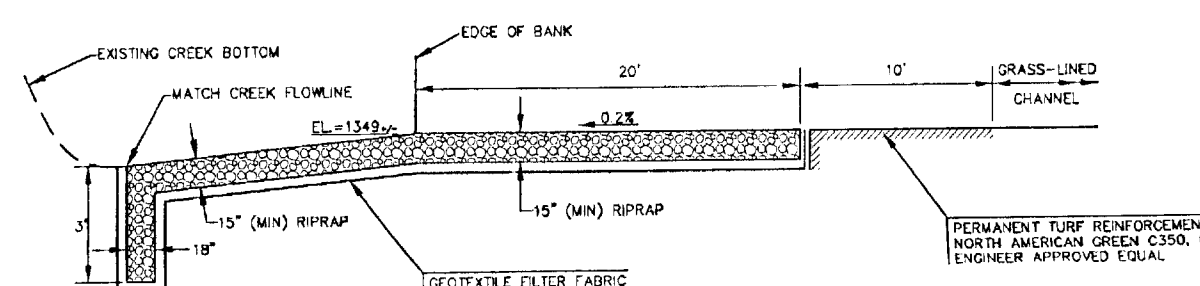

SECTION B-B DRAINAGE SWALE OUTLET  
NOT TO SCALE

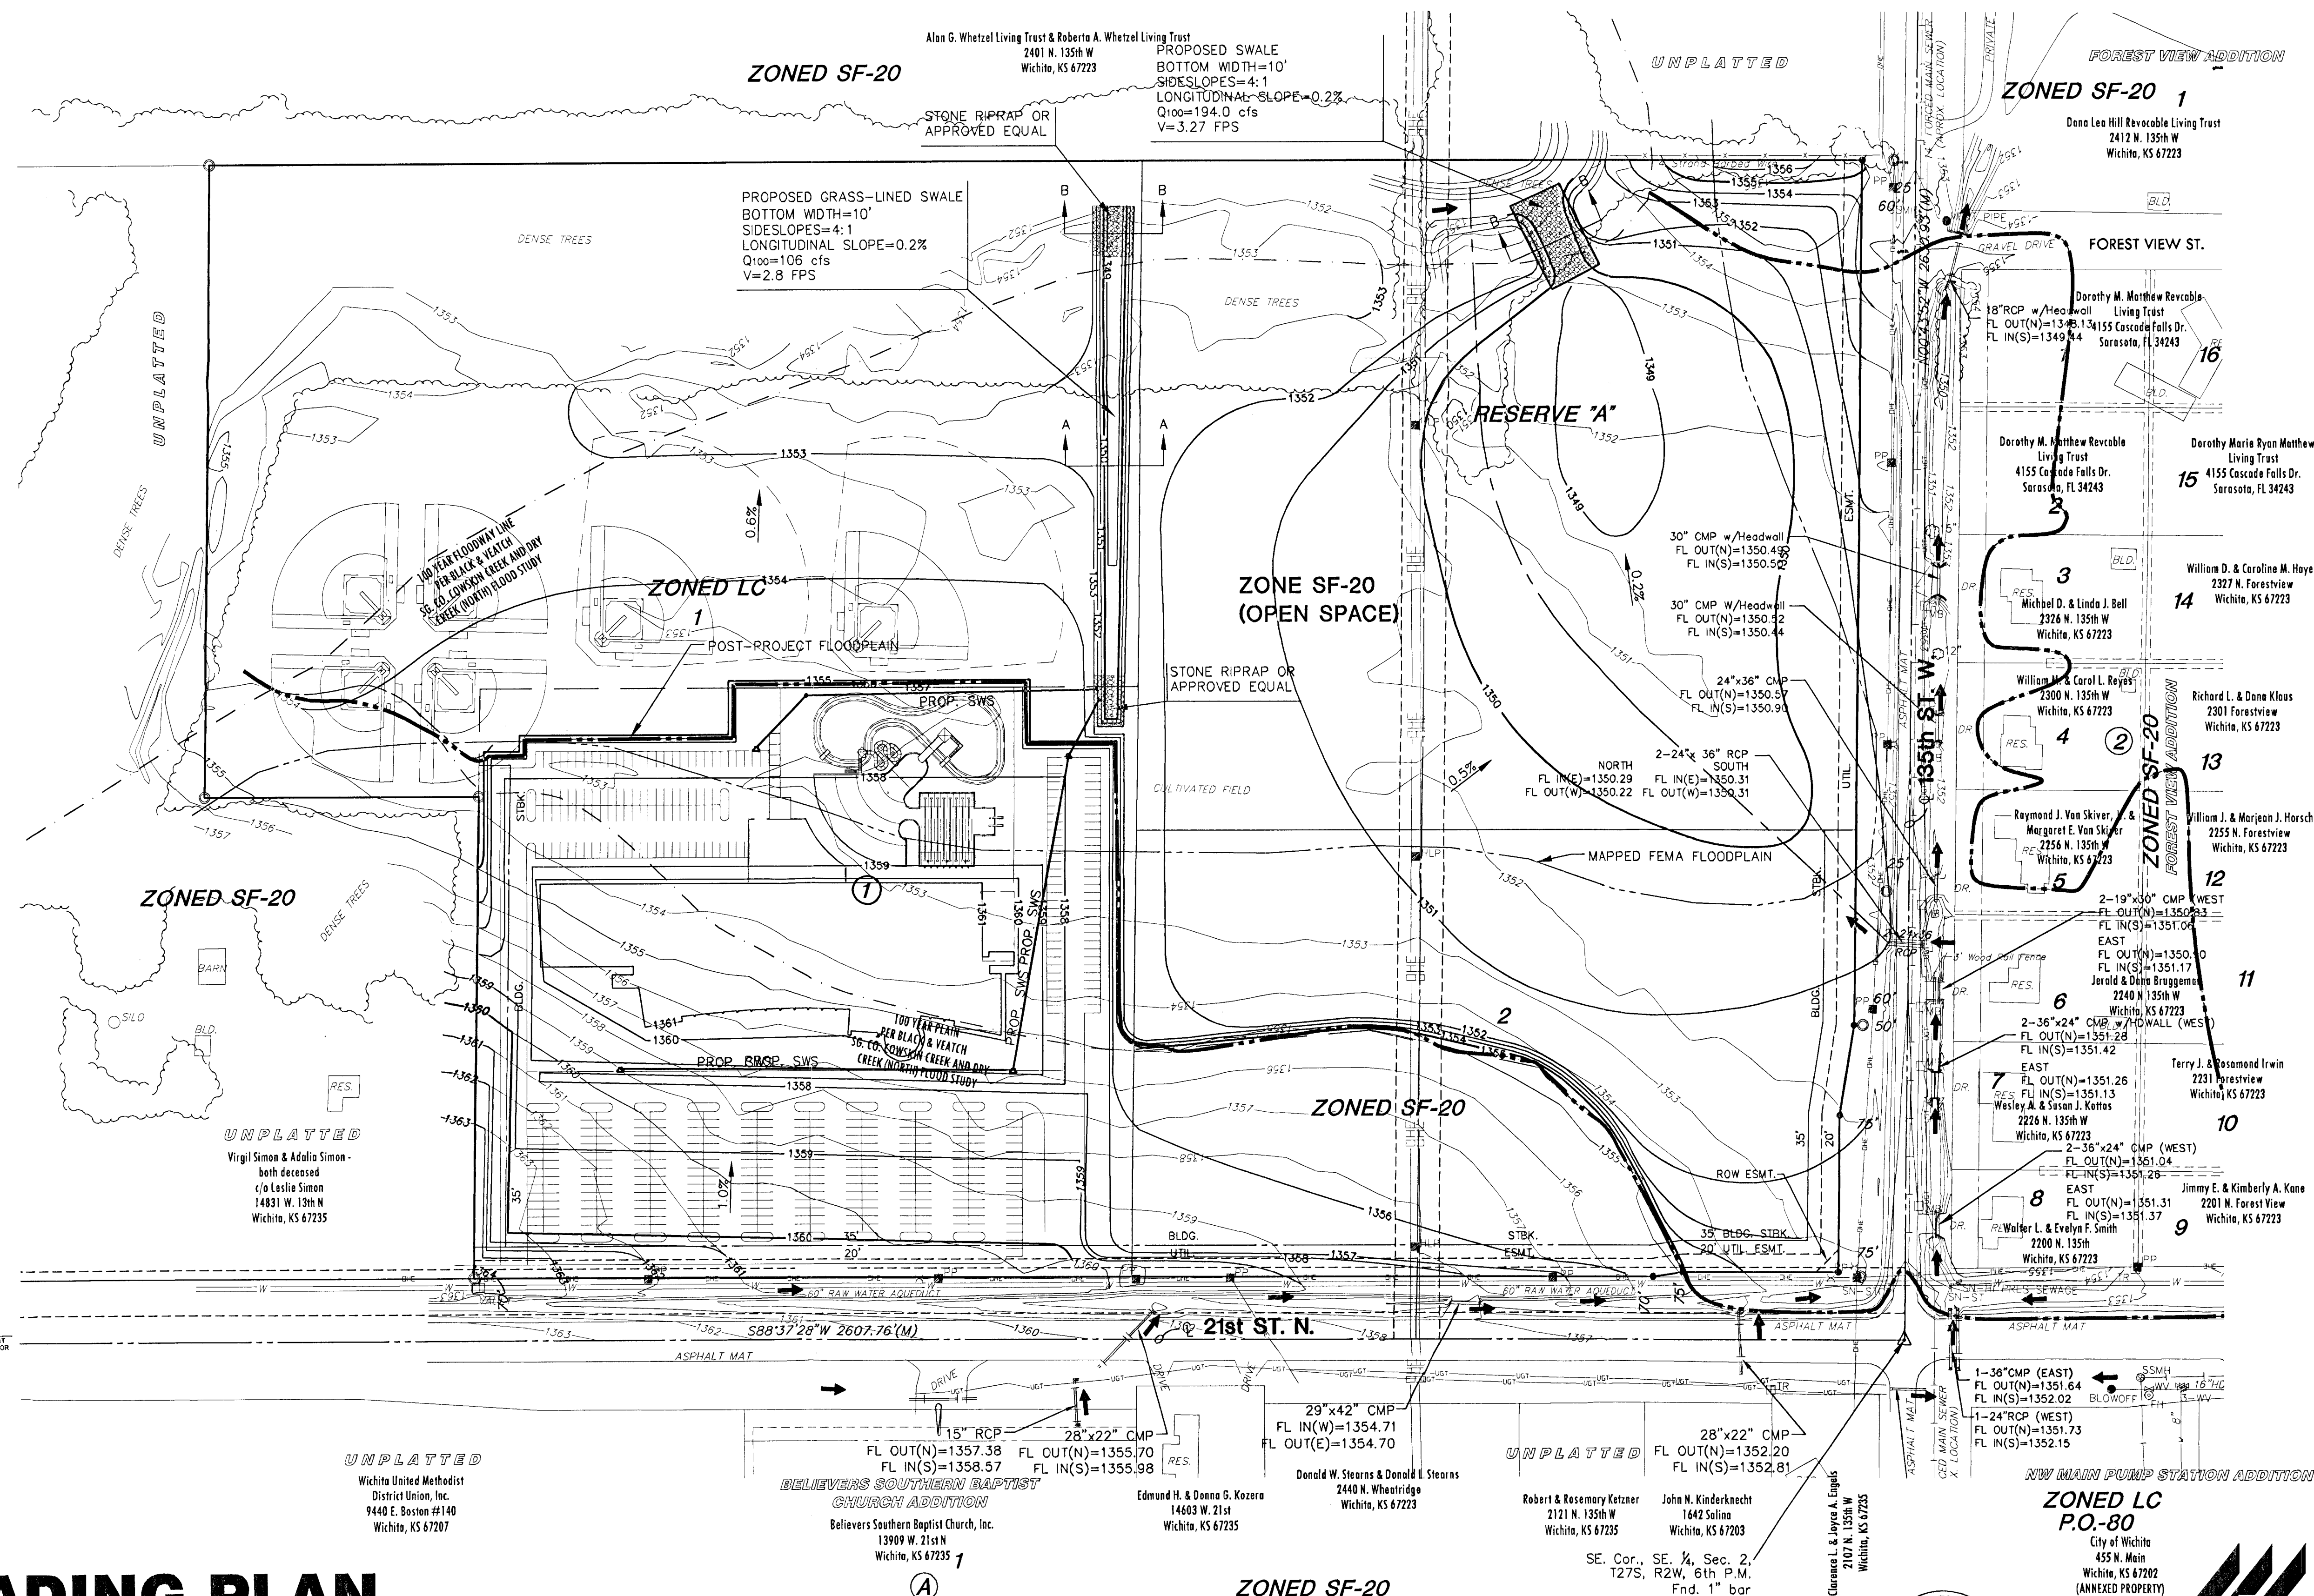


REVISED: SEPT. 27, 2004

REVISED: 6/23/04

PRELIMINARY GRADING PLAN

NORTHWEST YMCA ADDITION

OWNER / DEVELOPER: Young Men's Christian Association of Wichita 3330 N. Woodlawn, Wichita, KS. 67220 (316) 219-9622 ex220 Submittal date: May 2004

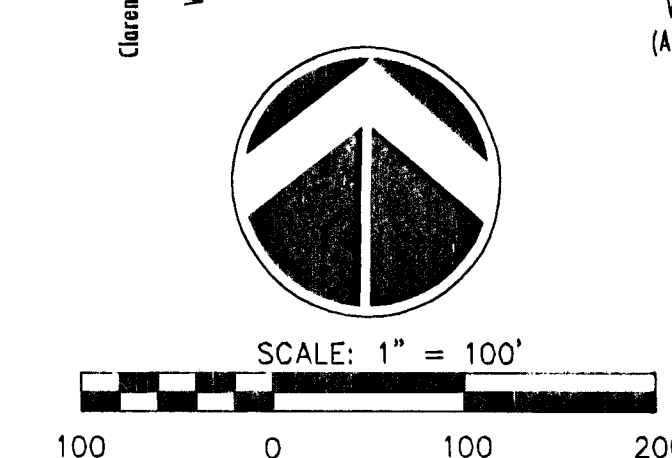

**MKEC**  
ENGINEERING  
CONSULTANTS  
411 N. WEBB ROAD  
WICHITA, KS. 67206  
316 - 684 - 9600