
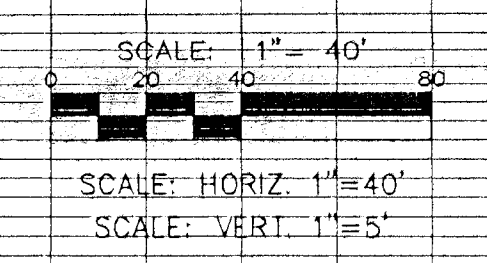
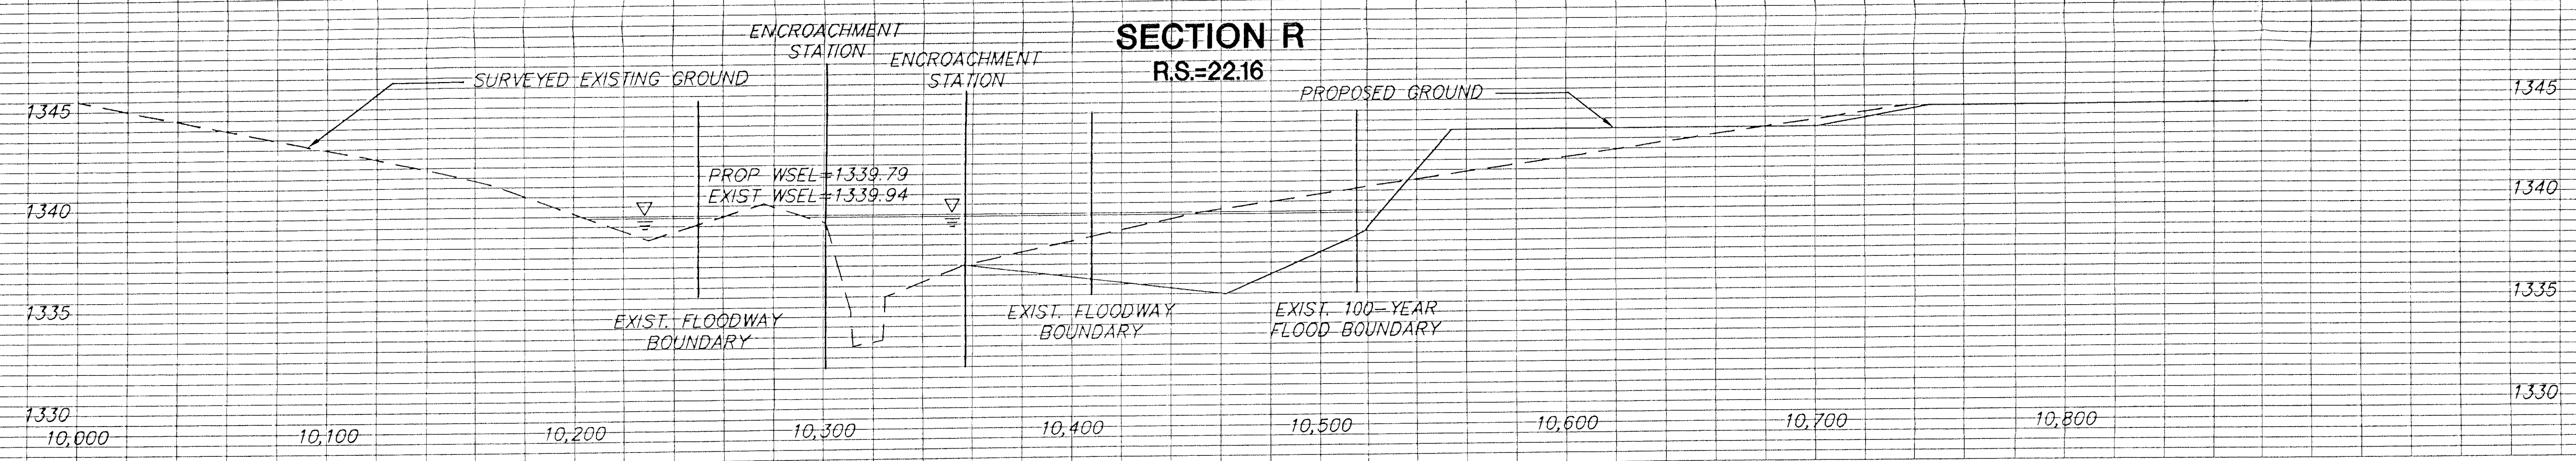
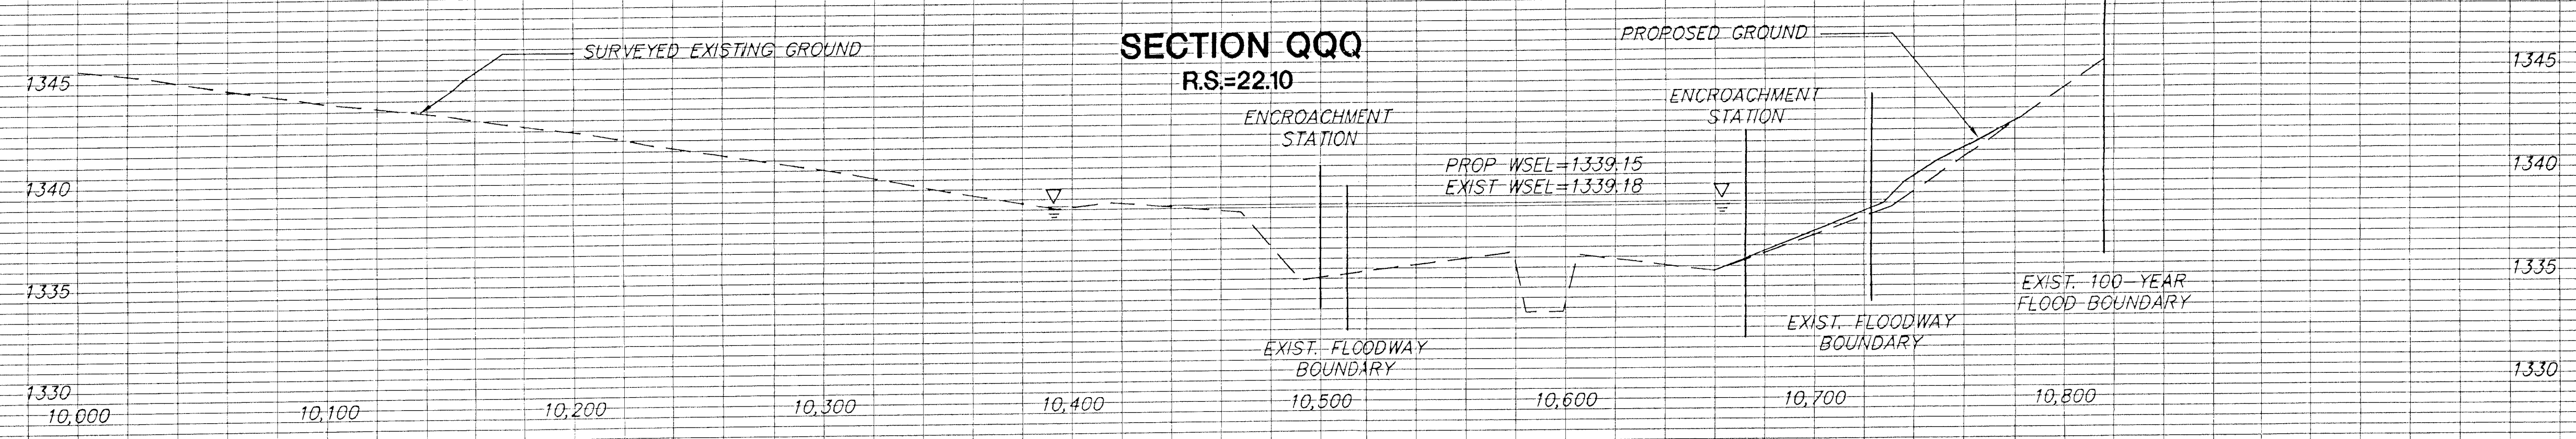
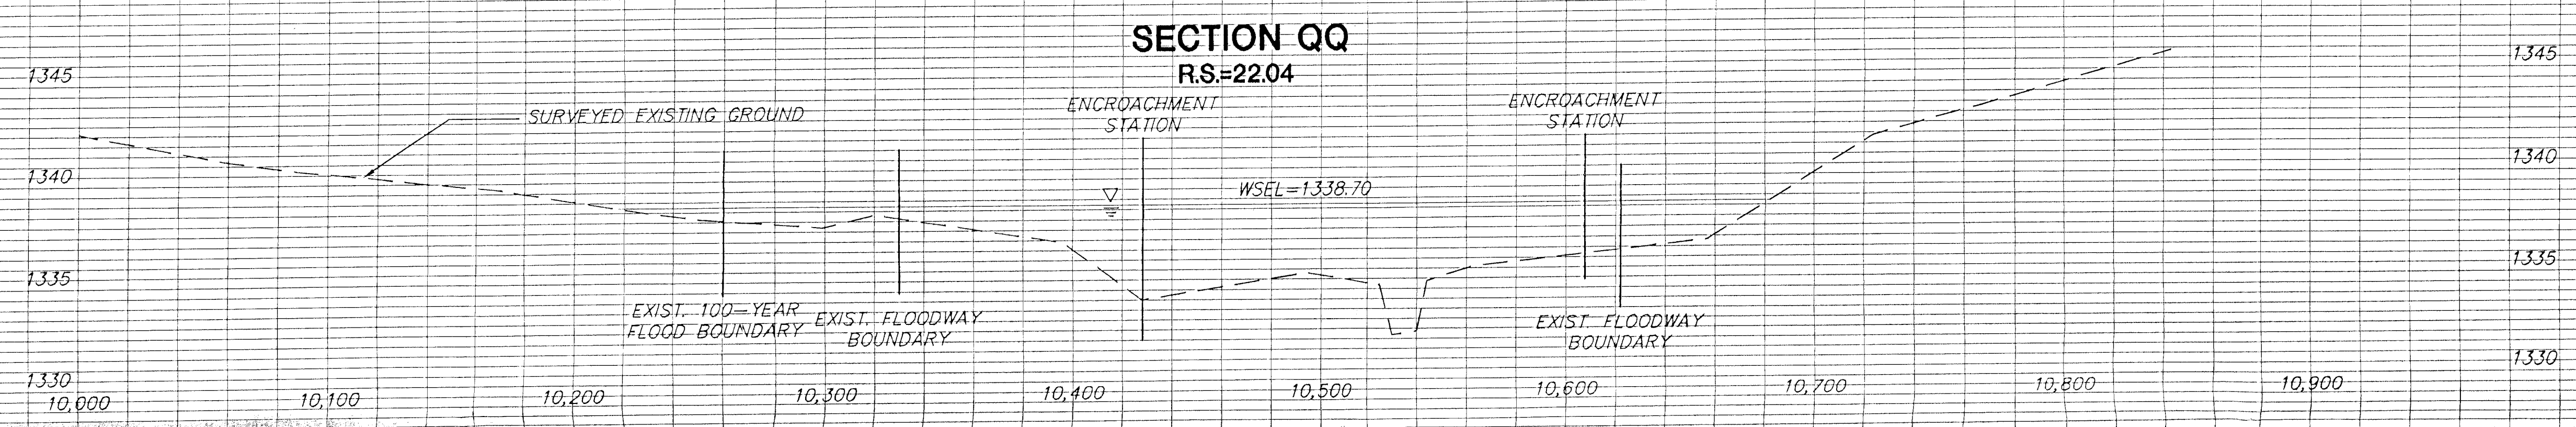


**FOUR MILE CREEK  
CROSS SECTIONS**

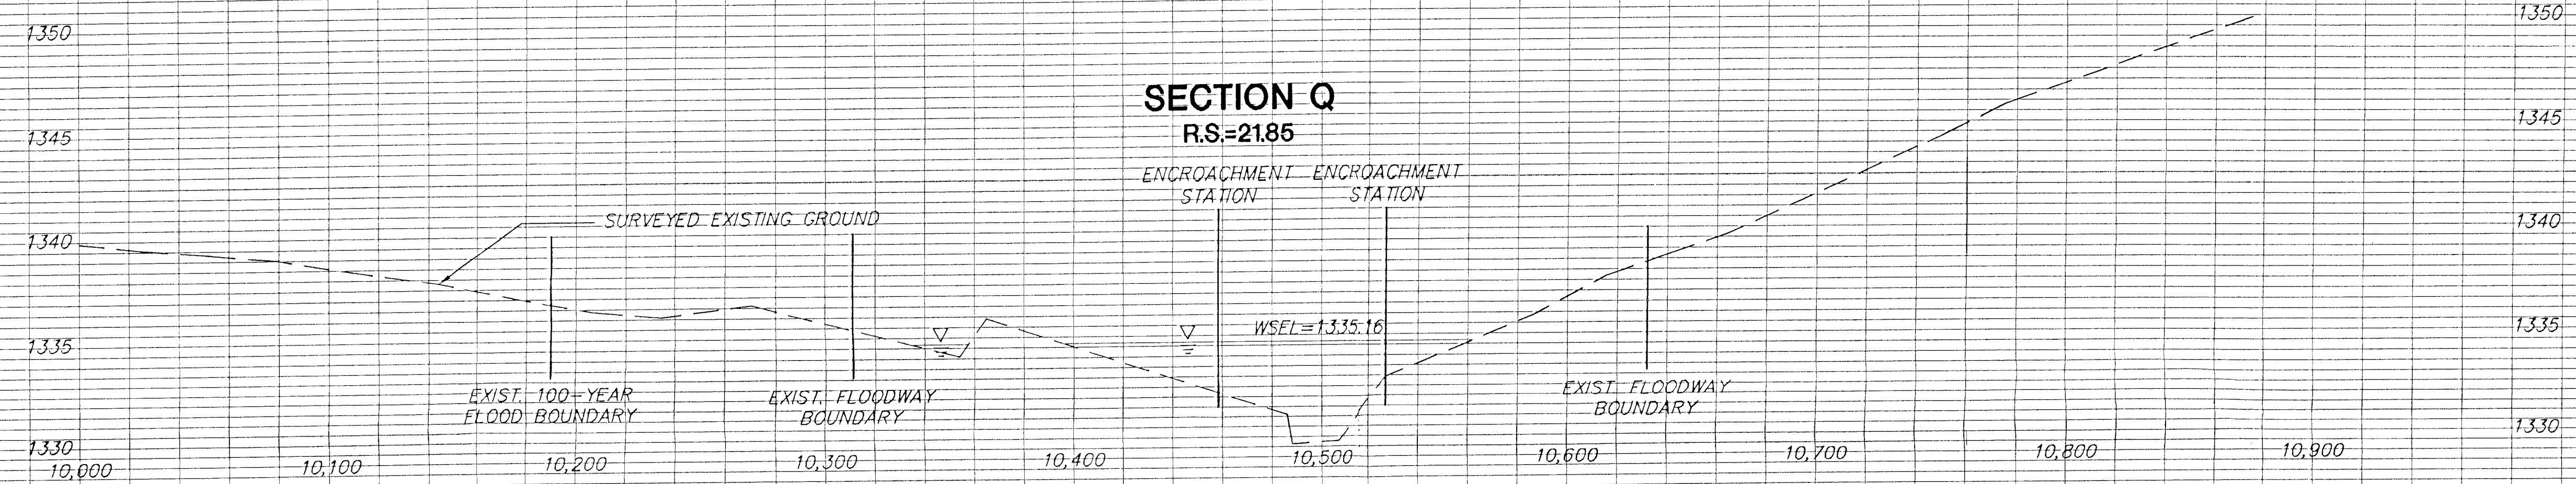

- LEGEND**
- FLOODWAY BOUNDARY - EXISTING FIS FLOODWAY BNDY.
  - ENCROACHMENT STATION - ENCROACHMENT USED FOR PROP. MODEL
  - EXIST. WSEL = 100-YR WSEL FROM EFFECTIVE FIS

REVISED: SEPTEMBER 2002  
Section R WSEL