


DRAINAGE CONCEPT
2/95

POND #	STATIC POOL ELEV.	HIGH BANK ELEV.	SURF. AREA @ STATIC	SURF. AREA @ BANK	DWS100	Q100(in)	Q100(out)
A	1353.0	1356.5	2.35	3.00	1355.99	199	78
B	1359.0	1352.5	1.00	1.35	1351.69	169	158
Star. Fams 2nd # 1 & 2	1348.5	1351.5	No Change	No Change	1349.84	428	330
1	1345.4	1349.0	1.30	1.90	1348.68	172	79
2	1339.0	1346.0	0.40	0.70	1343.59	89	69
4	1345.0	1349.0	0.90	1.40	1348.51	104	18
5	1335.0	1340.0	2.50	3.40	1337.38	105	73
6	1334.0	1339.0	0.30	0.60	1338.10	73	73

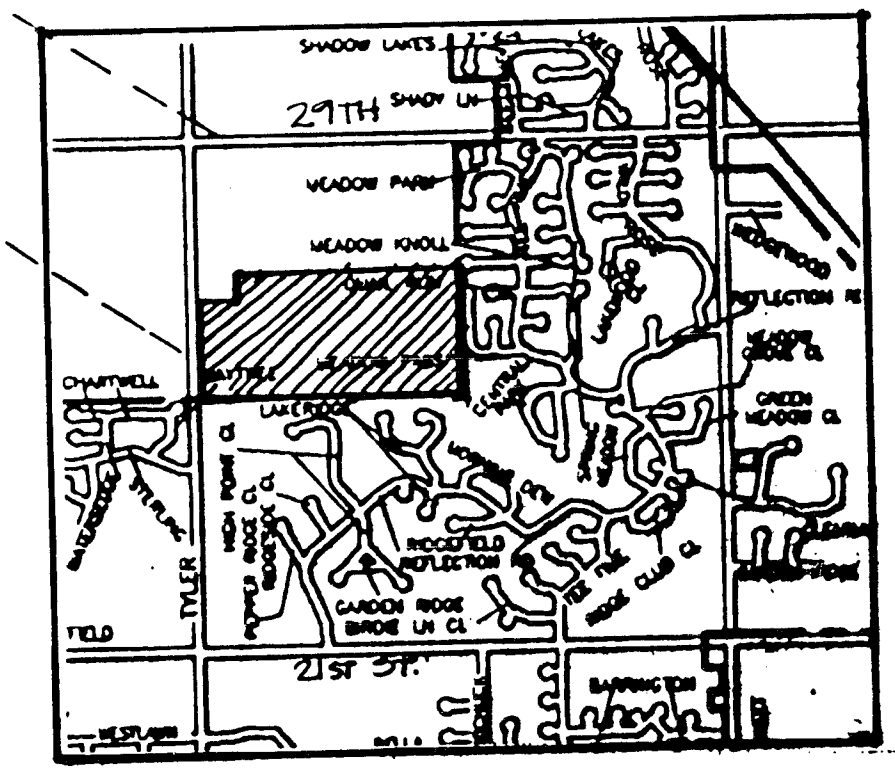

LOCATION MAP