


DRAINAGE EXHIBIT - PROPOSED CONDITIONS

BISHOP CARROLL CATHOLIC HIGH SCHOOL

WICHITA, SEDGWICK COUNTY, KANSAS

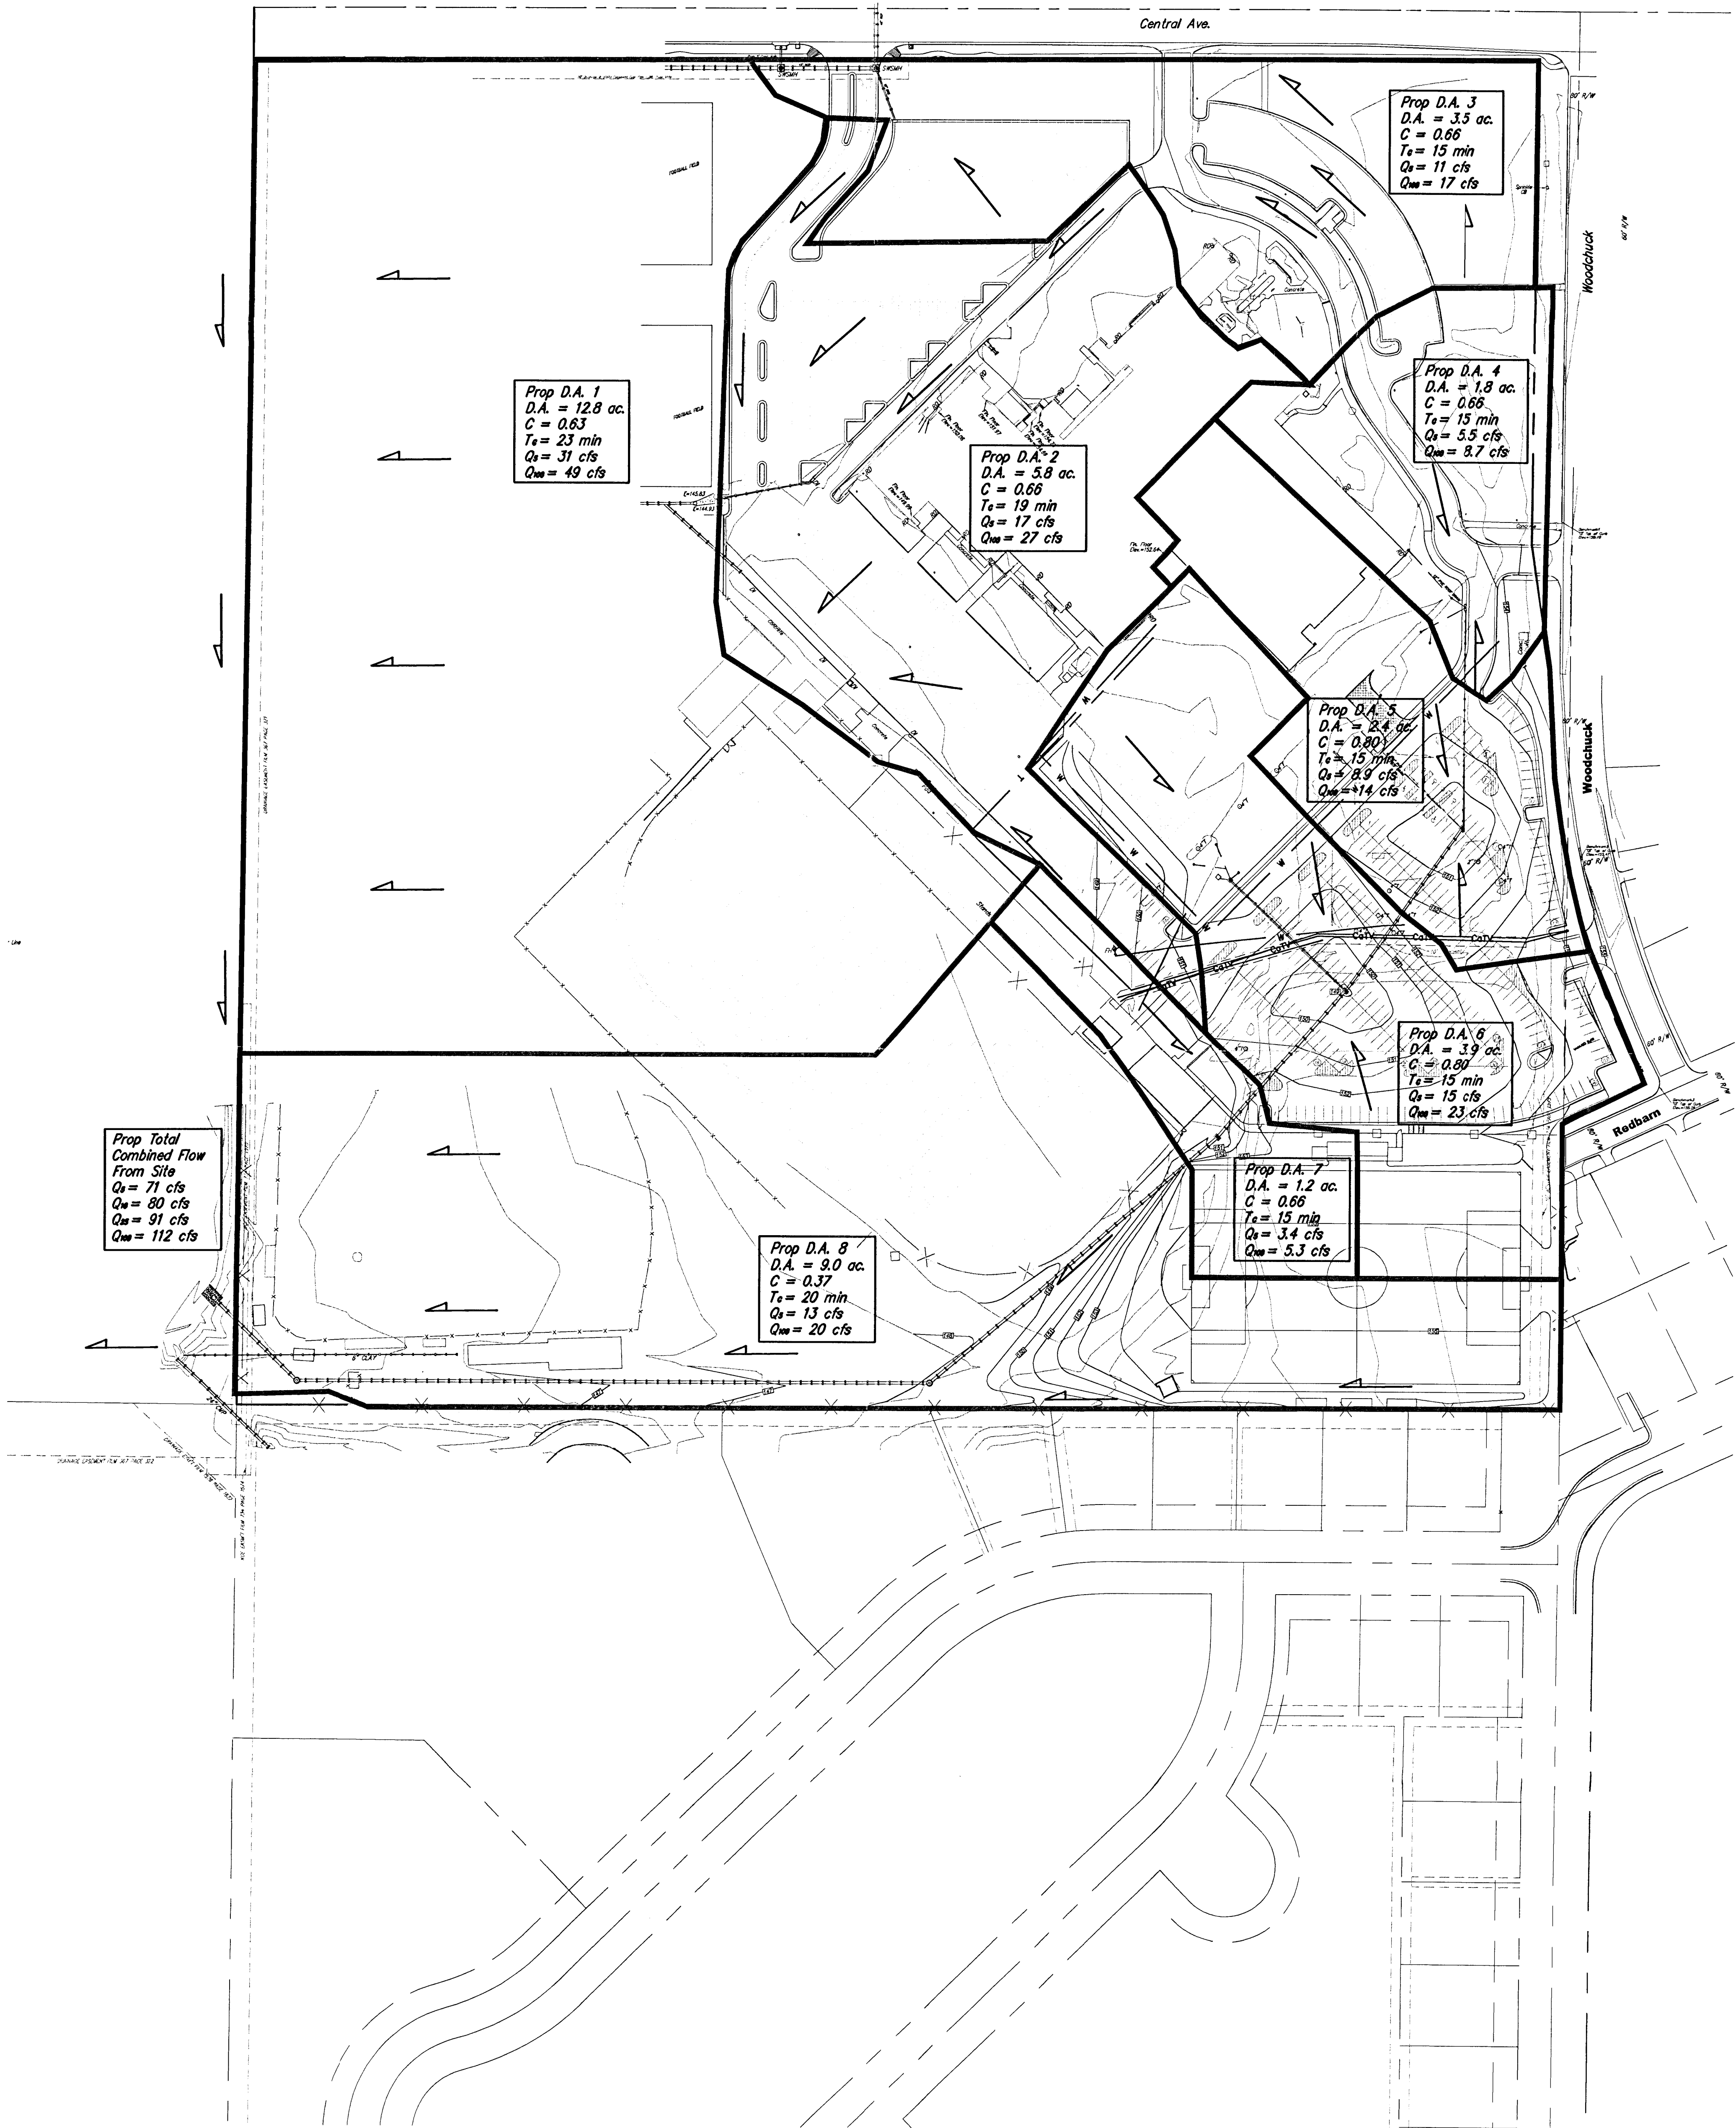

NOTE:
Site currently located in FEMA Zone X per FEMA FIRM
Panel 300 of 700, for Sedgwick County, Kansas. Map
number 2017300300E, Effective February 2, 2007.

