


WILLOW CREEK EAST

Wichita, Sedgwick County, Kansas

4-Corner Lot Grading

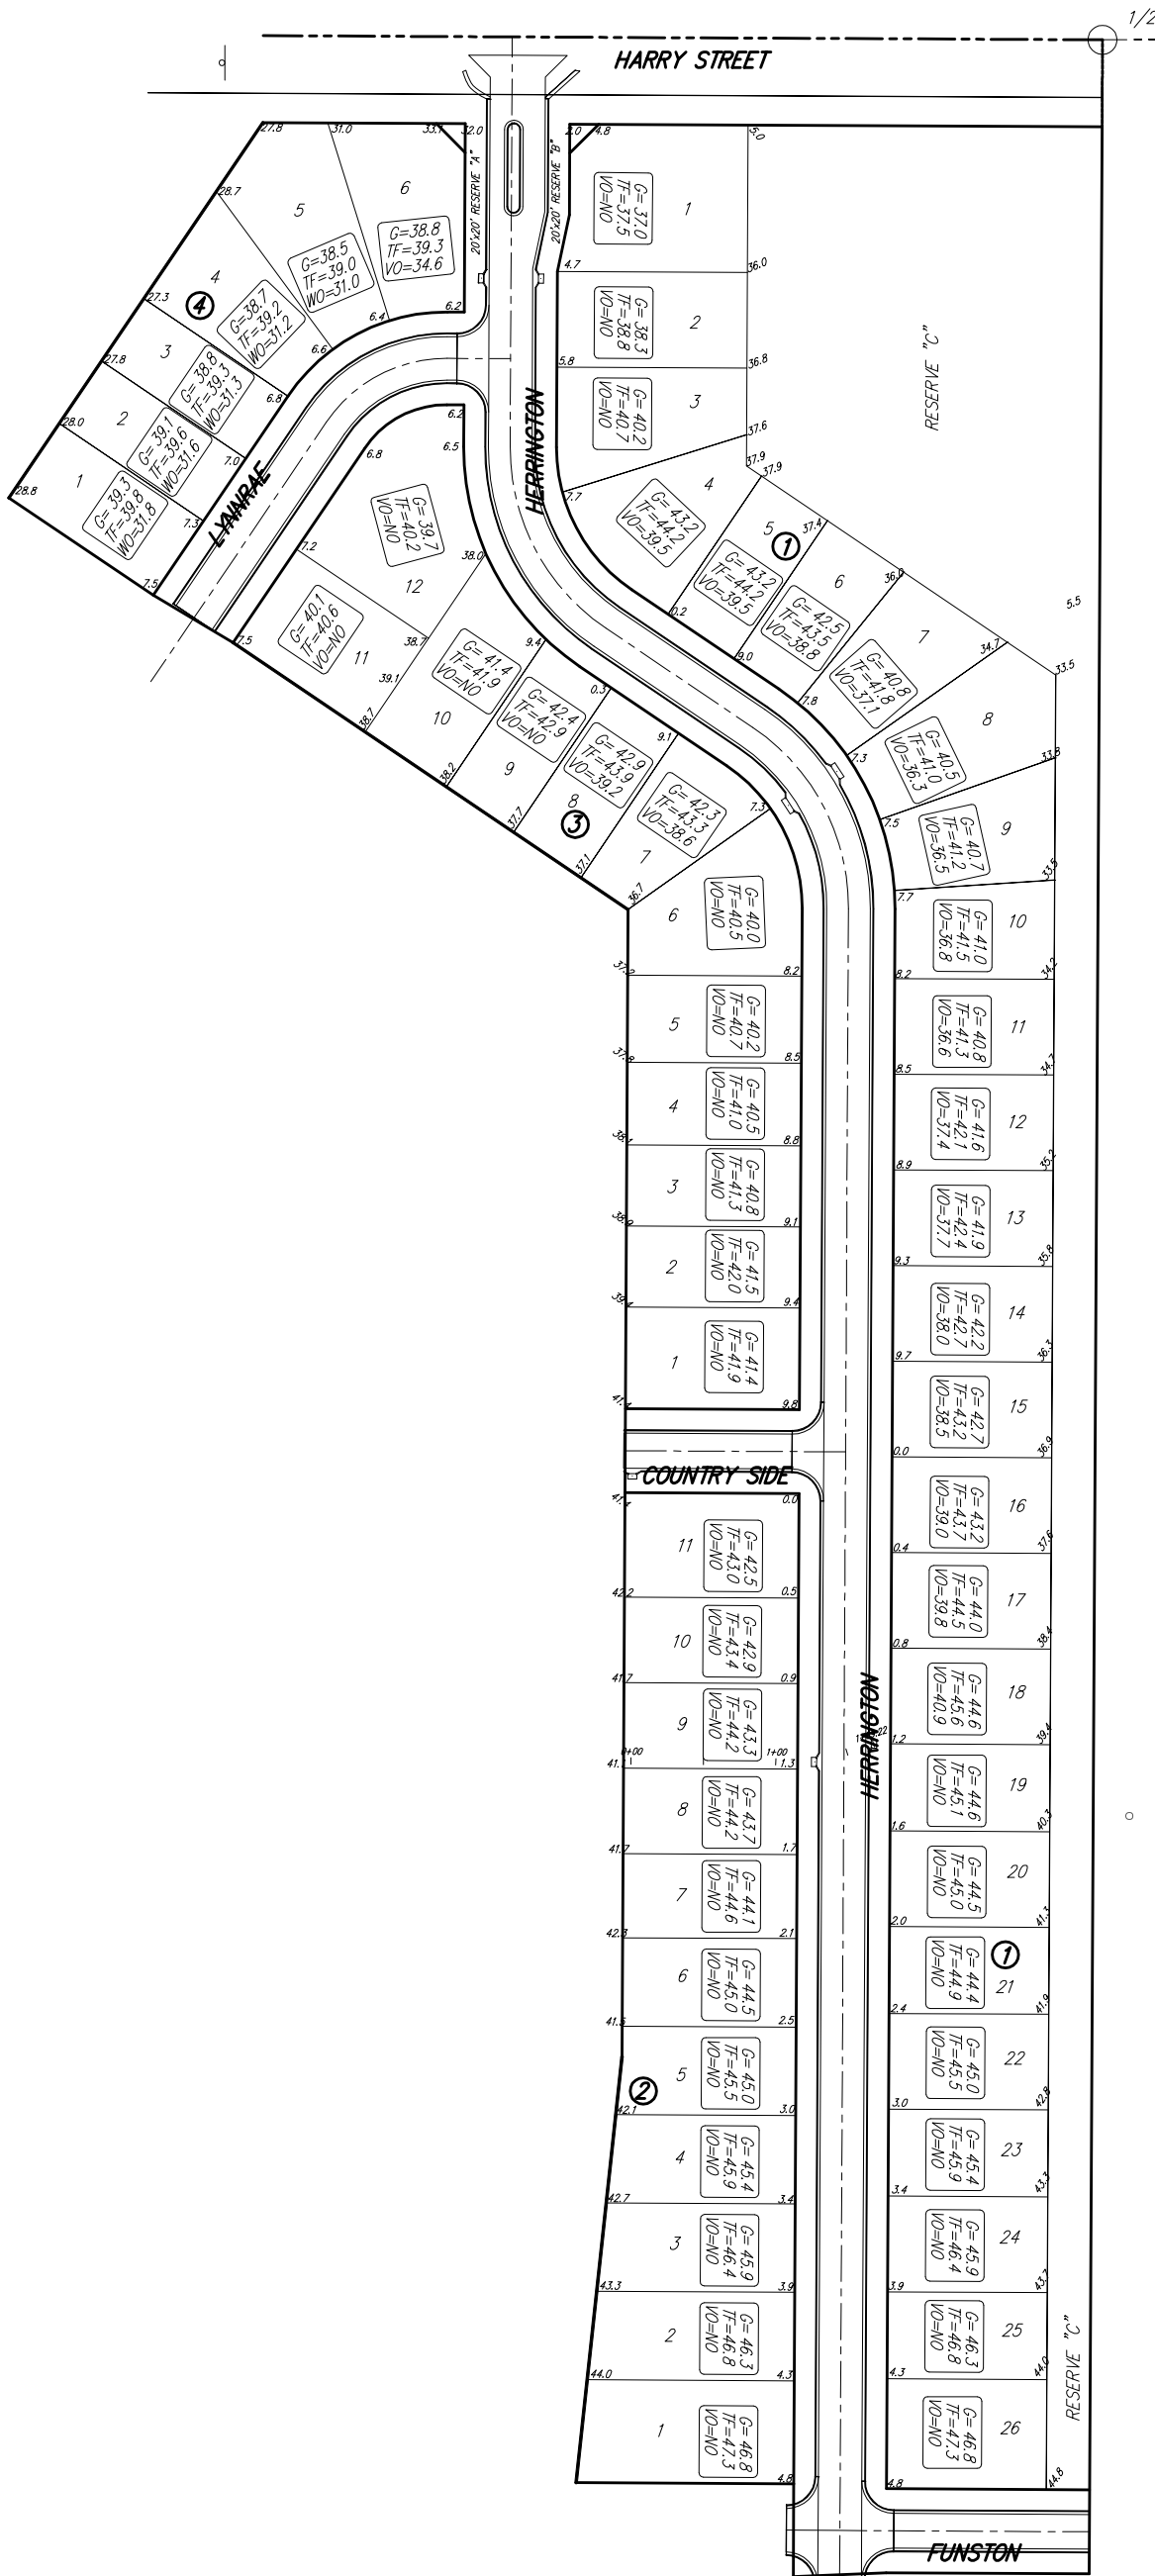

MINIMUM BUILDING PAD ELEVATION FOR LOWEST OPENING INTO STRUCTURES		
BLOCK	LOT NO.	ELEVATION (N.G.V.D.) 1929
1	1, 2, 3, 4, 5, 6, 7, 8	1334.5
4	1, 2, 3, 4, 5, 6	1328.4



Ruggles & Bohm, P.A.
 Engineering, Surveying, Land Planning
 924 North Main (316) 264-8008
 Wichita, Kansas 67203 (316) 264-4621 fax
 www.rbkansas.com E-mail: info@rbkansas.com