



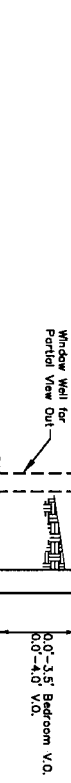


NOTE: LOTS 4-14, BLOCK 3 MIN. PAD EL. = 158.0

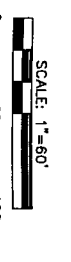

LEGEND

- W.O. = WALK OUT
- V.O. = VIEW OUT
- P.V.O. = PARTIAL VIEW OUT
- NO V.O. = NO VIEW OUT

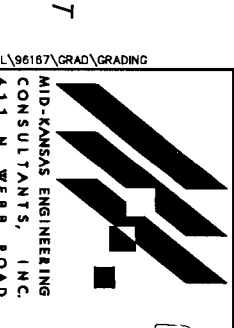

OAK RIDGE SECOND
 TRACT TITLE
GRADING PLAN
 JTC
 DESIGN BY
 431 N. WEBB ROAD
 WICHITA, KS. 67208
 DATE
 DECEMBER 1997
 JTC
 CHECKED BY
 1111
 DATE
 1/1

MOCKLANDS ENGINEERING
 431 N. WEBB ROAD
 WICHITA, KS. 67208
 REVISION: SEPTEMBER 1998 (PHASE II ELEVATIONS)
 REVISION: SEPTEMBER 1998